


ZONING M-2
INTERMEDIATE INDUSTRIAL
FLOOD ZONE C

LEGAL DESCRIPTION
 SURVEY MAP OF PARCEL "A" (1.266 ACRES - TITLE=1.267 ACRES) AND PARCEL "B" (1.267 ACRES) SITUATED IN SECTION 19, TOWNSHIP 7 SOUTH, RANGE 12 EAST ST. TAMMANY PARISH, LOUISIANA FOR STANDARD MATERIALS, L.L.C.

SITE LIGHTING
 EXTERIOR LIGHTING SHALL BE SHADED OR INWARDLY DIRECTED IN SUCH A MANNER SO THAT NO DIRECT LIGHTING OR GLARE BE CAST BEYOND THE PROPERTY LINE. THE INTENSITY OF SUCH LIGHTING SHALL NOT EXCEED ONE FOOT CANDLE AS MEASURED AT THE ABUTTING PROPERTY LINE. (N/A)

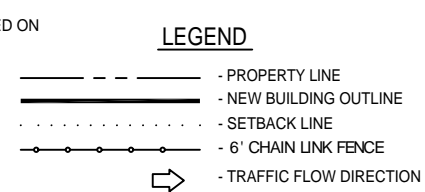

DAMMON ENGINEERING, INC.

CHIEF ENGINEER
EMMETT DAMMON, P.E.

CHIEF ARCHITECT
ROBERT WILTSE

1095 FLORIDA AVENUE
SLIDELL, LA. 70458
OFFICE: 985-649-5832
FAX: 985-641-5950

WEBSITE:
WWW.DAMMONENGINEERING.COM

EMAIL:
DAMMONENG@BELLSOUTH.NET

ARCHITECTURE
ENGINEERING
STUDIES
PLANNING
INVESTIGATION
EXPERT WITNESS

NEW FACILITY

STANDARD MATERIALS
1601 NORTH LANE
MANDEVILLE, LA

SITE & LANDSCAPING PLAN

REV:

SCALE: AS NOTED

JOB#: 1906

DATE: 01-09-09

SHEET

C-1

OF