



NOTE:
 CONTRACTOR TO VERIFY ALL SEWER LINES UNDER BLDG. FOUNDATION SHALL HAVE A MINIMUM COVER OF 18" FILL. WHERE COVER IS NOT ACHIEVED ENCASE PVC IN 12"x12" 3000PSI CONC.

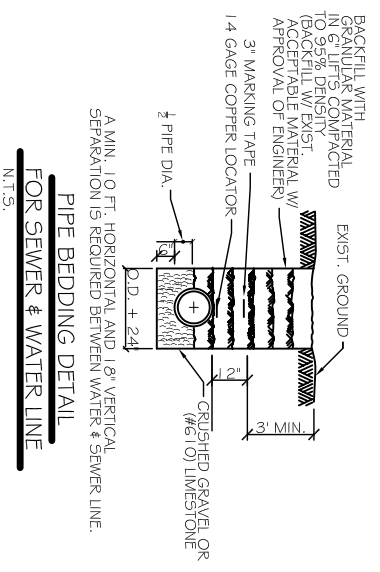

SITE UTILITIES PLAN
 SCALE: 1" = 10'-0"

- LEGEND**
- - - - - PROPERTY LINE
 - - - - - NEW DRAINAGE CATCH BASIN
 - - - - - NEW SUBSURFACE ELECTRICAL LINE
 - - - - - NEW 4" WATER LINE
 - - - - - NEW 2" NATURAL GAS SERVICE
 - - - - - NEW 2" NATURAL GAS SERVICE

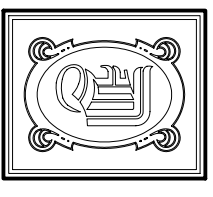

DAMMON ENGINEERING, INC.
 CHIEF ENGINEER
 EMILY T. DAMMON, P.E.
 CHIEF ARCHITECT
 ROBERT WILTSE

1095 FLORIDA AVENUE
 SUDELL, LA, 70458
 OFFICE: 985-649-5832
 FAX: 985-641-5950
 WEBSITE: WWW.DAMMONENGINEERING.COM
 EMAIL: DAMMONENG@BELLSOUTH.NET

ARCHITECTURE
 ENGINEERING
 STUDIES
 PLANNING
 INVESTIGATION
 EXPERT WITNESS

NEW CREMATION AND EMBALMING FACILITY

HONAKER FUNERAL HOME
 TERRY TRANCHINA
 1751 W. GAUSE BLVD
 SUDELL, LA

PAVING & DRAINAGE PLAN

REV:
 SCALE: AS NOTED
 JOB#: 1999
 DATE: XX-XX-08
 SHEET 4