


DOOR # HARDWARE SCHEDULE						
MARK	SIZE	DOOR TYPE	FRAME	HDWR. NO.	STC	REMARKS
EXTERIOR DOORS						
①	PR. 1 3/4" x 3/0 x 7/0	1/2 GLASS SOLID WOOD	WOOD	N/A	N/A	
②	1 3/4" x 3/0 x 7/0	1/2 GLASS HOLLOW CORE	WOOD	N/A	N/A	
③	1 3/4" x 3/0 x 7/0	THREE PANEL HOLLOW CORE	WOOD	N/A	N/A	
INTERIOR DOORS						
④	PR. 1 3/4" x 2/0 x 7/0	6 PANEL HOLLOW CORE	WOOD	N/A	N/A	
⑤	1 3/4" x 3/0 x 6/8	6 PANEL HOLLOW CORE	WOOD	N/A	N/A	

WINDOW SCHEDULE						
MARK	SIZE	WINDOW TYPE	FRAME	GLASS	LITES	REMARKS
A	NOM. 3'-0" x 5'-0"	EXTERIOR	ALUM.	TINTED	SIX	
B	NOM. 3'-0" x 3'-0"	EXTERIOR	ALUM.	TINTED	FOUR	

FINISH SCHEDULE						
ROOM NAME	WALLS	FLOOR	WALL BASE	CEILING	CLG. HT.	COMMENTS
BEDROOM #1	5/8" GYP. PTD.	VCT	RB	GWB	9'-0"	
BEDROOM #2	5/8" GYP. PTD.	VCT	RB	GWB	9'-0"	
BEDROOM #3	5/8" GYP. PTD.	VCT	RB	GWB	9'-0"	
BEDROOM #4	5/8" GYP. PTD.	VCT	RB	GWB	9'-0"	
BEDROOM #5	5/8" GYP. PTD.	VCT	RB	GWB	9'-0"	
BEDROOM #6	5/8" GYP. PTD.	VCT	RB	GWB	9'-0"	
BATH #1	5/8" GYP. PTD.	VCT	RB	GWB	9'-0"	
BATH #2	5/8" GYP. PTD.	VCT	RB	GWB	9'-0"	
BATH #3	5/8" GYP. PTD.	VCT	RB	GWB	9'-0"	
HALF BATH	5/8" GYP. PTD.	VCT	RB	GWB	9'-0"	
OFFICE	5/8" GYP. PTD.	VCT	RB	GWB	9'-0"	
ENTRANCE	5/8" GYP. PTD.	VCT	RB	GWB	9'-0"	
CORRIDOR	5/8" GYP. PTD.	VCT	RB	GWB	9'-0"	
REC ROOM	5/8" GYP. PTD.	VCT	RB	GWB	9'-0"	
KITCHEN	5/8" GYP. PTD.	VCT	RB	GWB	9'-0"	
PANTRY	5/8" GYP. PTD.	VCT	RB	GWB	9'-0"	
WASH ROOM	5/8" GYP. PTD.	VCT	RB	GWB	9'-0"	
ELECTRICAL	5/8" GYP. PTD.	VCT	RB	GWB	9'-0"	
SCREENED PORCH	5/8" GYP. PTD.	VCT	RB	GWB	9'-0"	
CARPORT	5/8" GYP. PTD.	VCT	RB	GWB	9'-0"	

LEGEND:  
 GWB GYPSUM WALL BOARD  
 RB RUBBER BASE 6" HIGH  
 VCT VINYL COMPOSITION TILE

GENERAL NOTES
1. INSULATION AND INSULATION ASSEMBLIES SHALL MEET THE REQUIREMENTS OF SECTION 719. A. CONCEALED INSULATION SHALL HAVE A FLAME SPREAD OF 0-25 AND SMOKE DEVELOPED INDEX OF 0-450. EXCEPT THAT IN COMBUSTIBLE (WOOD FRAME) CONSTRUCTION. B. FACING SHALL COMPLY WITH IBC 2006. 2. PROVIDE 5x5" LANDING, LEVEL WITH FINISHED FLOOR, OUTSIDE EXTERIOR DOORS OF BUILDING. THRESHOLDS SHALL BE NOT MORE THAN 1/2" IN HEIGHT AND SHALL BE BEVELED IF MORE THAN 1/4". 3. CONTRACTOR TO VERIFY ALL SITE CONDITIONS, BUILDING LOCATIONS, AND DIMENSIONS PRIOR TO CONSTRUCTION. 4. MATERIALS SHALL BE NEW AND U.L. LISTED. 5. NO WORK SHALL BE CONCEALED UNTIL APPROVED BY LOCAL INSPECTORS. 6. CONSTRUCTION SHALL COMPLY WITH ALL PARISH, STATE, AND LOCAL CODES. 7. CONTRACTOR TO GUARANTEE WORK FOR ONE YEAR. 8. CONTRACTOR SHALL FURNISH WATER AND POWER FROM EXISTING SOURCES. 9. EXTERIOR CAULKING SHALL BE THIOKAL CAULK. 10. PAINT GRADE TO SHALL BE SHERWIN WILLIAMS OR EQUIVALENT. ALL WORK TO RECEIVE 3 COATS. COLOR SELECTION BY OWNER. 11. PROVIDE CLEANUP ON A REGULAR BASIS. NO TRASH STORED IN BUILDING. 12. ALL BATT INSULATION SHALL HAVE A CLASS "A" (0-25) FLAME SPREAD IN COMPLIANCE WITH APPLICABLE CODE. 13. USE 6" STUDS, OR 4" STAGGERED STUDS AT ALL PLUMBING WALLS. 14. PROVIDE GALVANIZED METAL PAN WITH DRAIN AT WATER HEATER LOCATION. 15. ALL CORNERS SHALL BE PROPERLY BRACED FOR WIND LOADS. A 48" SHEATHING SHALL BE PROVIDED EVERY 20 FEET OF WALL LENGTH. 16. INTERIOR LOCKS ON DOORS IN MEANS OF EGRESS SHALL NOT REQUIRE THE USE OF A KEY, SPECIAL KNOWLEDGE, OR SPECIAL DEVICE TO OPEN IN THE DIRECTION OF EGRESS. 17. ALL DOORS SHALL HAVE LEVER TYPE HANDLES. 18. INTERIOR WALLS AND CEILINGS SHALL HAVE A FLAME SPREAD OF 0-200 AND A SMOKE DEVELOPMENT RATING OF 0-450. 19. ALL WORK SHALL COMPLY WITH THE LATEST EDITION OF ALL LOCAL, STATE, AND NATIONAL CODES COVERING THE TYPE OF WORK BEING PERFORMED. 20. PROVIDE PORTABLE FIRE EXTINGUISHERS IN ACCORDANCE WITH NFPA 101. SEE APPENDIX "E" OF NFPA 101 FOR DISTRIBUTION OF EXTINGUISHERS.

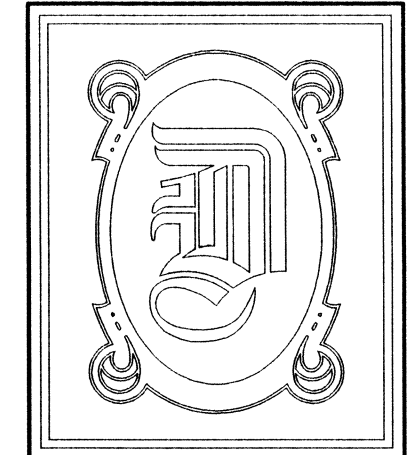

**DAMMON ENGINEERING, INC.**

CHIEF ENGINEER  
EMMETT DAMMON, P.E.

CHIEF ARCHITECT  
ROBERT WILTSE

554 OLD SPANISH TRAIL  
SLIDELL, LA. 70458  
OFFICE: 985-649-5832  
FAX: 985-641-5950

WEBSITE:  
WWW.DAMMONENGINEERING.COM

EMAIL:  
DAMMONENG@BELL SOUTH.NET

ARCHITECTURE

ENGINEERING

STUDIES

PLANNING

INVESTIGATION

EXPERT WITNESS

NEW RESIDENTIAL COMMUNITY HOME

STARC WEST  
1705 VIOLA ST  
MANDEVILLE, LA

SCHEDULES AND NOTES

*Robert Wiltse*

REV:

SCALE: AS NOTED

JOB#: 2081

DATE: 04-08-2011

SHEET 10

A-6

OF 17