

NOTE: SEE EQUIPMENT SUPPLIERS DRAWINGS FOR EQUIPMENTS PLUMBING REQUIREMENTS PRIOR TO COMMENCING WORK.

MECHANICAL & PLUMBING PLAN
SCALE: 3/16" = 1'-0"

SPLIT-DUCTLESS AC & HEATPUMP UNIT SCHEDULE


NO.	TOTAL CFM	INDOOR	ELECTRICAL	COMMENTS

EXHAUST FAN SCHEDULE

NO.	LOCATION	CFM	VOLTAGE	TYPE	MANF.

LAVATORY COUNTER TOP OR WALL HUNG

TTTTTTTT

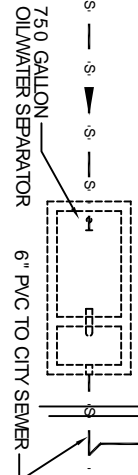

WALL VENT, SEE EXTERIOR ELEVATIONS