


FLOOR PLAN  
SCALE: 3/16" = 1'-0"

LEGEND  
 - NEW RATED WALL SEE DETAIL ON SHEET A-3  
 - NEW MTL. STUD WALL SEE DETAIL ON SHEET A-3

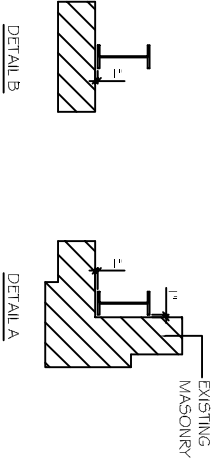

AREA BY USE:  
 TOTAL AREA: 6000 SQ. FT.  
 EACH TENANT: 3000 SQ. FT.

**OLDE TOWN SLIDELL  
 FIRE DAMAGE REHABILITATION**  
 227 & 285 COUSIN STREET  
 SLIDELL, LA  
 70458

JOB No: 2146 DATE: 07-26-2012  
 DRAWN BY: BSN CHECKED BY: BSN



**DAMMON**  
 ENGINEERING, INC.  
 Architects & Engineers

CHIEF ENGINEER: EMMETT DAMMON, P.E.  
 CHIEF ARCHITECT: ROBERT WILTSE  
 554 OLD SPANISH TRAIL  
 SLIDELL, LA 70458

dammonengineering.com  
 dammoneng@bellsouth.net  
 PHONE: 985-649-5832  
 FAX: 985-641-5950

REVISIONS		
#	DESCRIPTION	DATE
1	ADDED NOTE	9-23-13

FLOOR PLAN

SHEET No: 4 OF 9

A-1