


ENTRANCE END

EXIT END

DIRECTION OF  
CAR TRAVEL

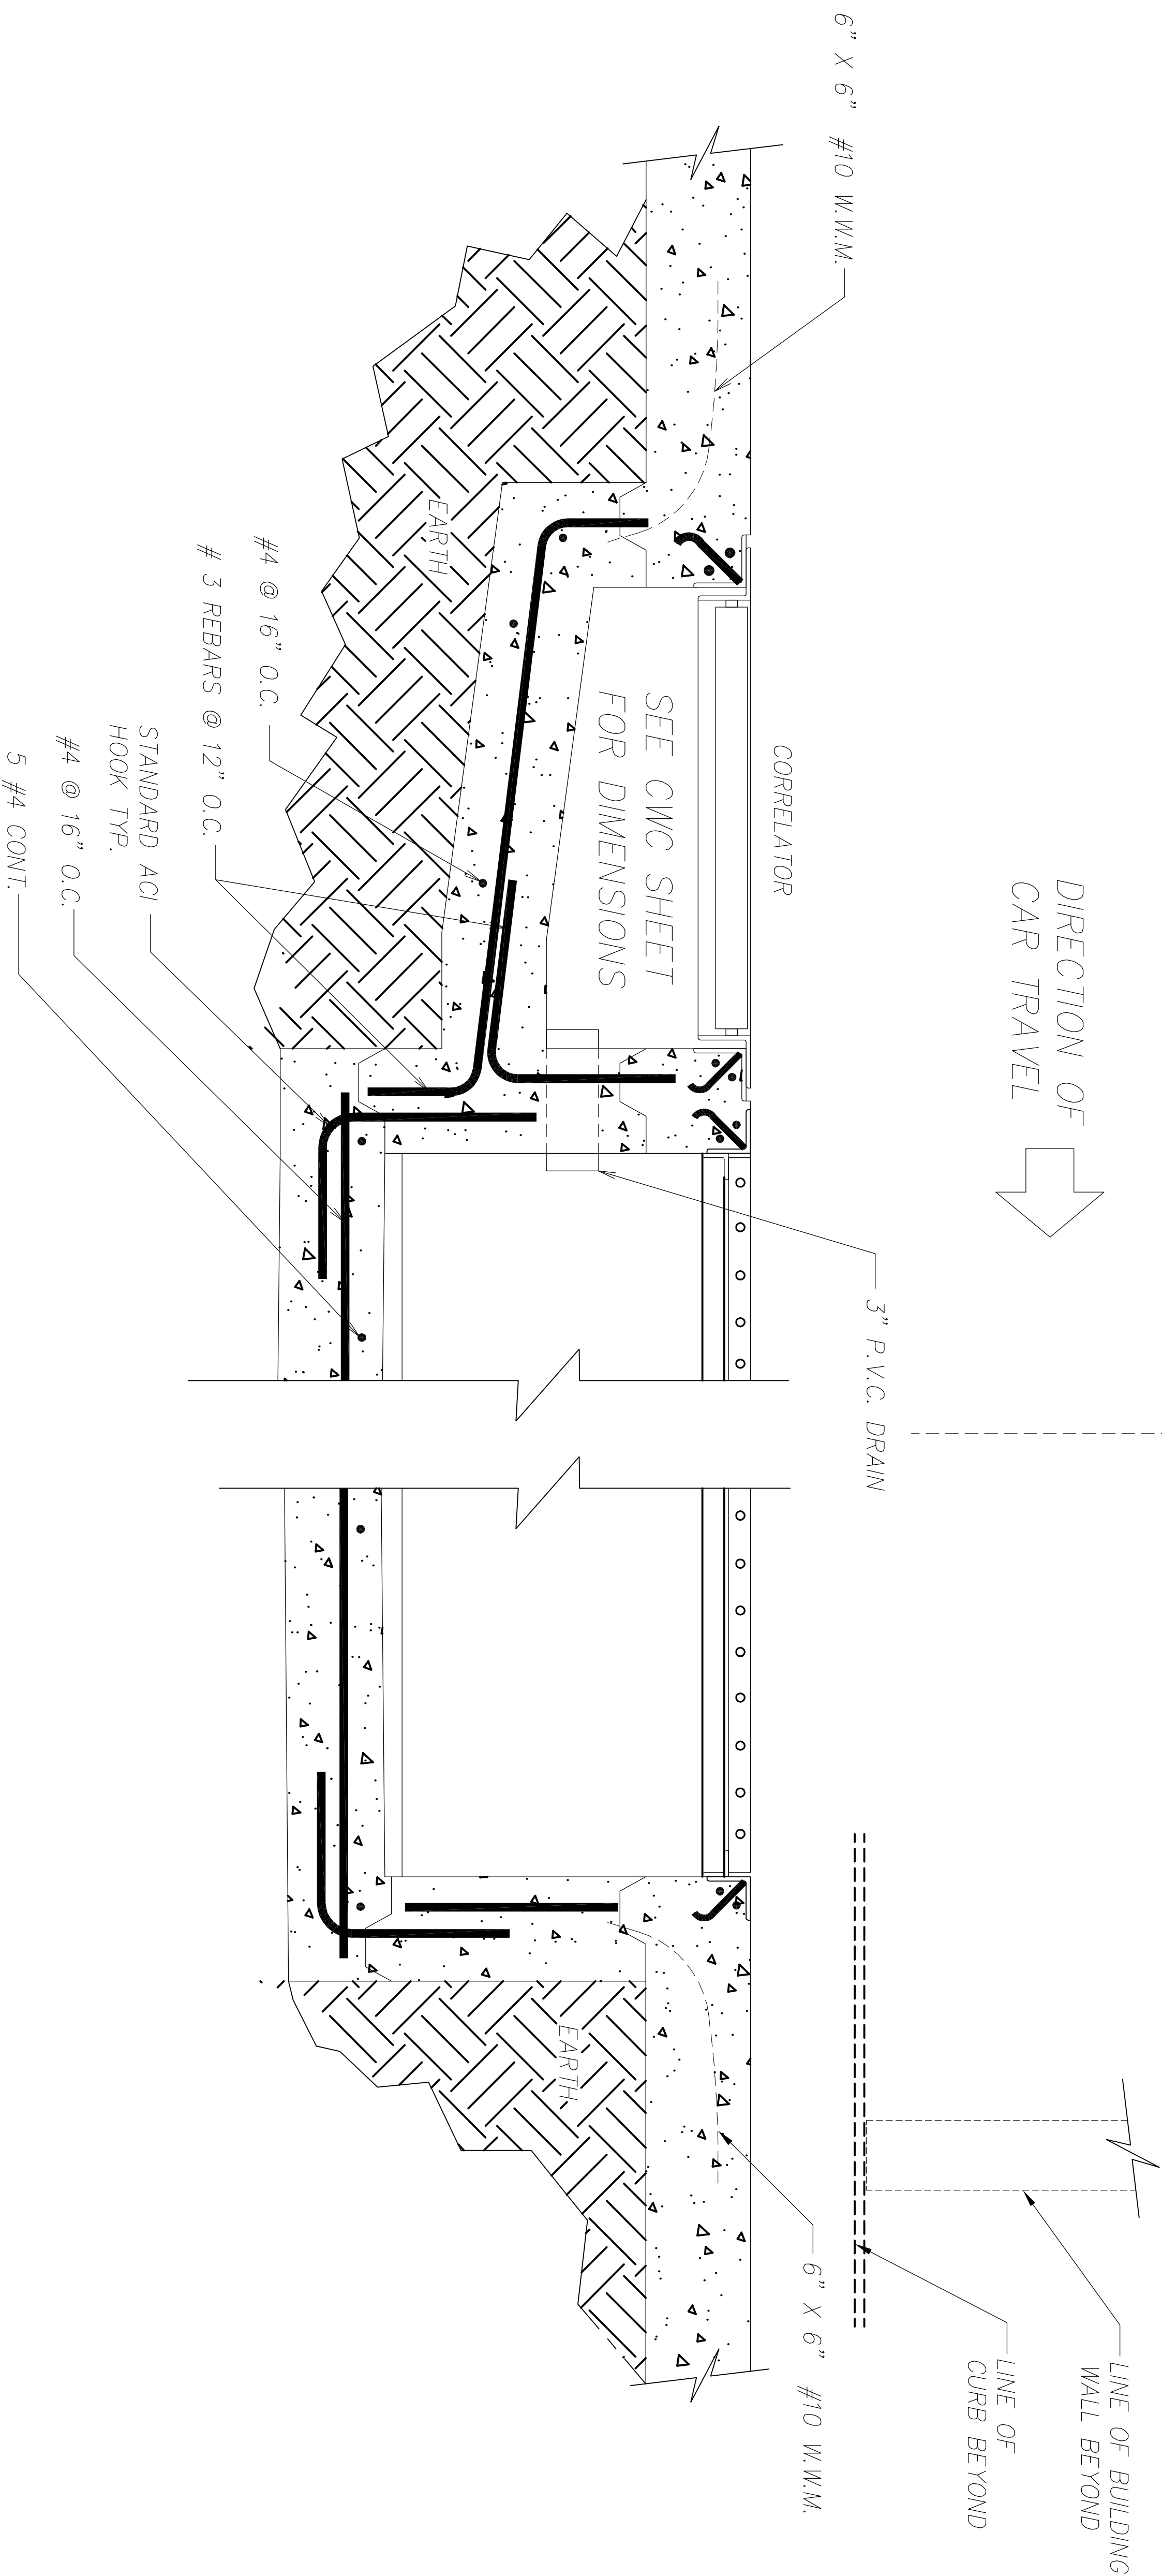

8  
CWS

SECTION THRU TRENCH/CORRELATOR

NOT FOR CONSTRUCTION UNTIL APPROVED BELOW.

APPROVED BY. \_\_\_\_\_ DATE \_\_\_\_\_

**DISCLAIMER**  
 ALTHOUGH BUILDING CODES HAVE BEEN CONSIDERED IN DEVELOPING THIS DRAWING, VERIFICATION OF SITE SPECIFIC CONDITIONS AND COMPLIANCE WITH FEDERAL, STATE AND LOCAL BUILDING CODES IS THE EXCLUSIVE RESPONSIBILITY OF THE CUSTOMER AND/OR ARCHITECT AND ENGINEER. THESE DRAWINGS REFLECT REQUIREMENTS FOR SONNY'S FURNISHED EQUIPMENT ONLY. UNLESS OTHERWISE NOTED, PLEASE REFER TO OTHER MANUFACTURERS, IF ANY, FOR THEIR EQUIPMENT REQUIREMENTS.

**CONFIDENTIAL WARNING:**  
 THIS SHEET CONTAINS AND CONSTITUTES CONFIDENTIAL INFORMATION, IMAGES AND TRADE SECRETS OF SONNY'S ENTERPRISES INC. ANY UNAUTHORIZED USE OR DISCLOSURE OF ANY OR PORTION THEREOF, IS STRICTLY PROHIBITED. THIS WORK IS THE EXCLUSIVE PROPERTY OF SONNY'S ENTERPRISES INC. ALL RIGHTS RESERVED.

CWS-06370-B11-RAINFOREST-HATT.

SCALE: 1"=1'

Sheet S.3 Rev. - + -

SECTION THRU TRENCH/CORRELATOR  
 CONVEYOR PIT DESIGN NO DAM W/TRASH PIT  
 GENERIC 8X2 CORRELATOR (12-11)

© 2013 SONNY'S ENTERPRISES, INC. 5605 Hiatus Road, Tamarac, FL. 33321 USA. TEL.800-327-8723

http://www.SonnysDirect.com

DATE:	11.06.16
REVISION DATE:	06.18.13
CREATED BY:	LV
REVISED BY:	JCH
CHECKED BY:	Luis V.

DATE:	11.06.16
REVISION DATE:	06.18.13
CREATED BY:	LV
REVISED BY:	JCH
CHECKED BY:	Luis V.