

1 TENANT FLOOR PLAN
SCALE: 1/8\"/>

GENERAL NOTES

1. INSULATION AND INSULATION ASSEMBLIES SHALL MEET THE REQUIREMENTS OF SECTION 714
 - A. CONCEALED INSULATION SHALL HAVE A FLAME SPREAD OF 0-25 AND SMOKE DEVELOPED INDEX OF 0-450 EXCEPT THAT IN COMBUSTIBLE (WOOD FRAME) CONSTRUCTION.
 - B. FACING SHALL COMPLY WITH IBC 2006.
2. CONTRACTOR TO VERIFY ALL SITE CONDITIONS AND DIMENSIONS PRIOR TO CONSTRUCTION.
3. MATERIALS SHALL BE NEW AND UL LISTED.
4. NO WORK SHALL BE CONCEALED UNTIL APPROVED BY LOCAL AUTHORITIES HAVING JURISDICTION.
5. CONSTRUCTION SHALL COMPLY WITH ALL PARISH, STATE, AND LOCAL CODES.
6. CONTRACTOR TO GUARANTEE ALL NEW WORK FOR A PERIOD OF ONE YEAR FROM THE DATE OF SUBSTANTIAL COMPLETION.
7. CONTRACTOR SHALL FINISH WATER AND POWER FROM EXISTING SOURCES.
8. ANY EXTERIOR CAULKING SHALL BE THICK CAULK.
9. PAINT GRADE TO SHALL BE SHERWIN-WILLIAMS OR EQUIVALENT. ALL WORK TO RECEIVE 3 COATS (ONE COAT PRIMER AND TWO FINISH COATS). COLORS TO BE SELECTED BY OWNER.
10. PERFORM SITE CLEANUP ON A WEEKLY BASIS. NO TRASH STORED IN BUILDING.
11. ALL BATT INSULATION SHALL HAVE A CLASS "A" (0-25) FLAME SPREAD IN COMPLIANCE WITH APPLICABLE CODE.
12. USE 6\"/>


NOTES

14. ALL EXTERIOR BUILDING CORNERS SHALL BE PROPERLY BRACED FOR WIND LOADS. A 48\"/>

KEYNOTES

- 1.
- 2.
- 3.
- 4.

DOOR AND FRAME TYPES

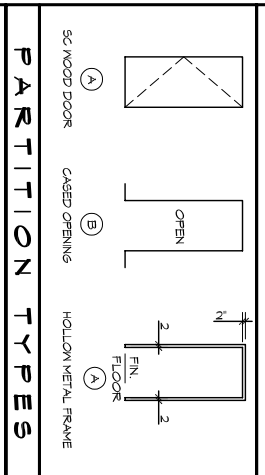

PARTITION TYPES

GA FILE NO. WP 1072
 GENERAL
 ONE LAYER 5/8\"/>

DAMMON ENGINEERING, INC.
Architects & Engineers
 Chief Architect: Kevin J. Kinchen, NCBAB
 Chief Engineer: Brian Mistich, PE
 554 Old Spanish Trail
 Slidell, LA 70458
 www.dammoneengineering.com
 info@dammoneengineering.com
 PH: 985.649.5832
 F: 985.641.5950

#	DESCRIPTION	DATE

PRELIMINARY NOT FOR CONSTRUCTION

RENOVATION FOR SPORTSMAN WAREHOUSE
 300 KENSINGTON BOULEVARD
 SLIDELL, LOUISIANA 70458
 JOB No: 2232 DATE: 04-08-15
 DRAWN BY: JTL CHECKED BY: CKD
 SOUND TEST: NSCC 816-NV, 2-3-81

SHEET TITLE: TENANT FLOOR PLAN
 DRAWING NUMBER: A101
 SHEET No: 02 OF 08