


3rd FLOOR UNITMIX



2nd FLOOR UNITMIX

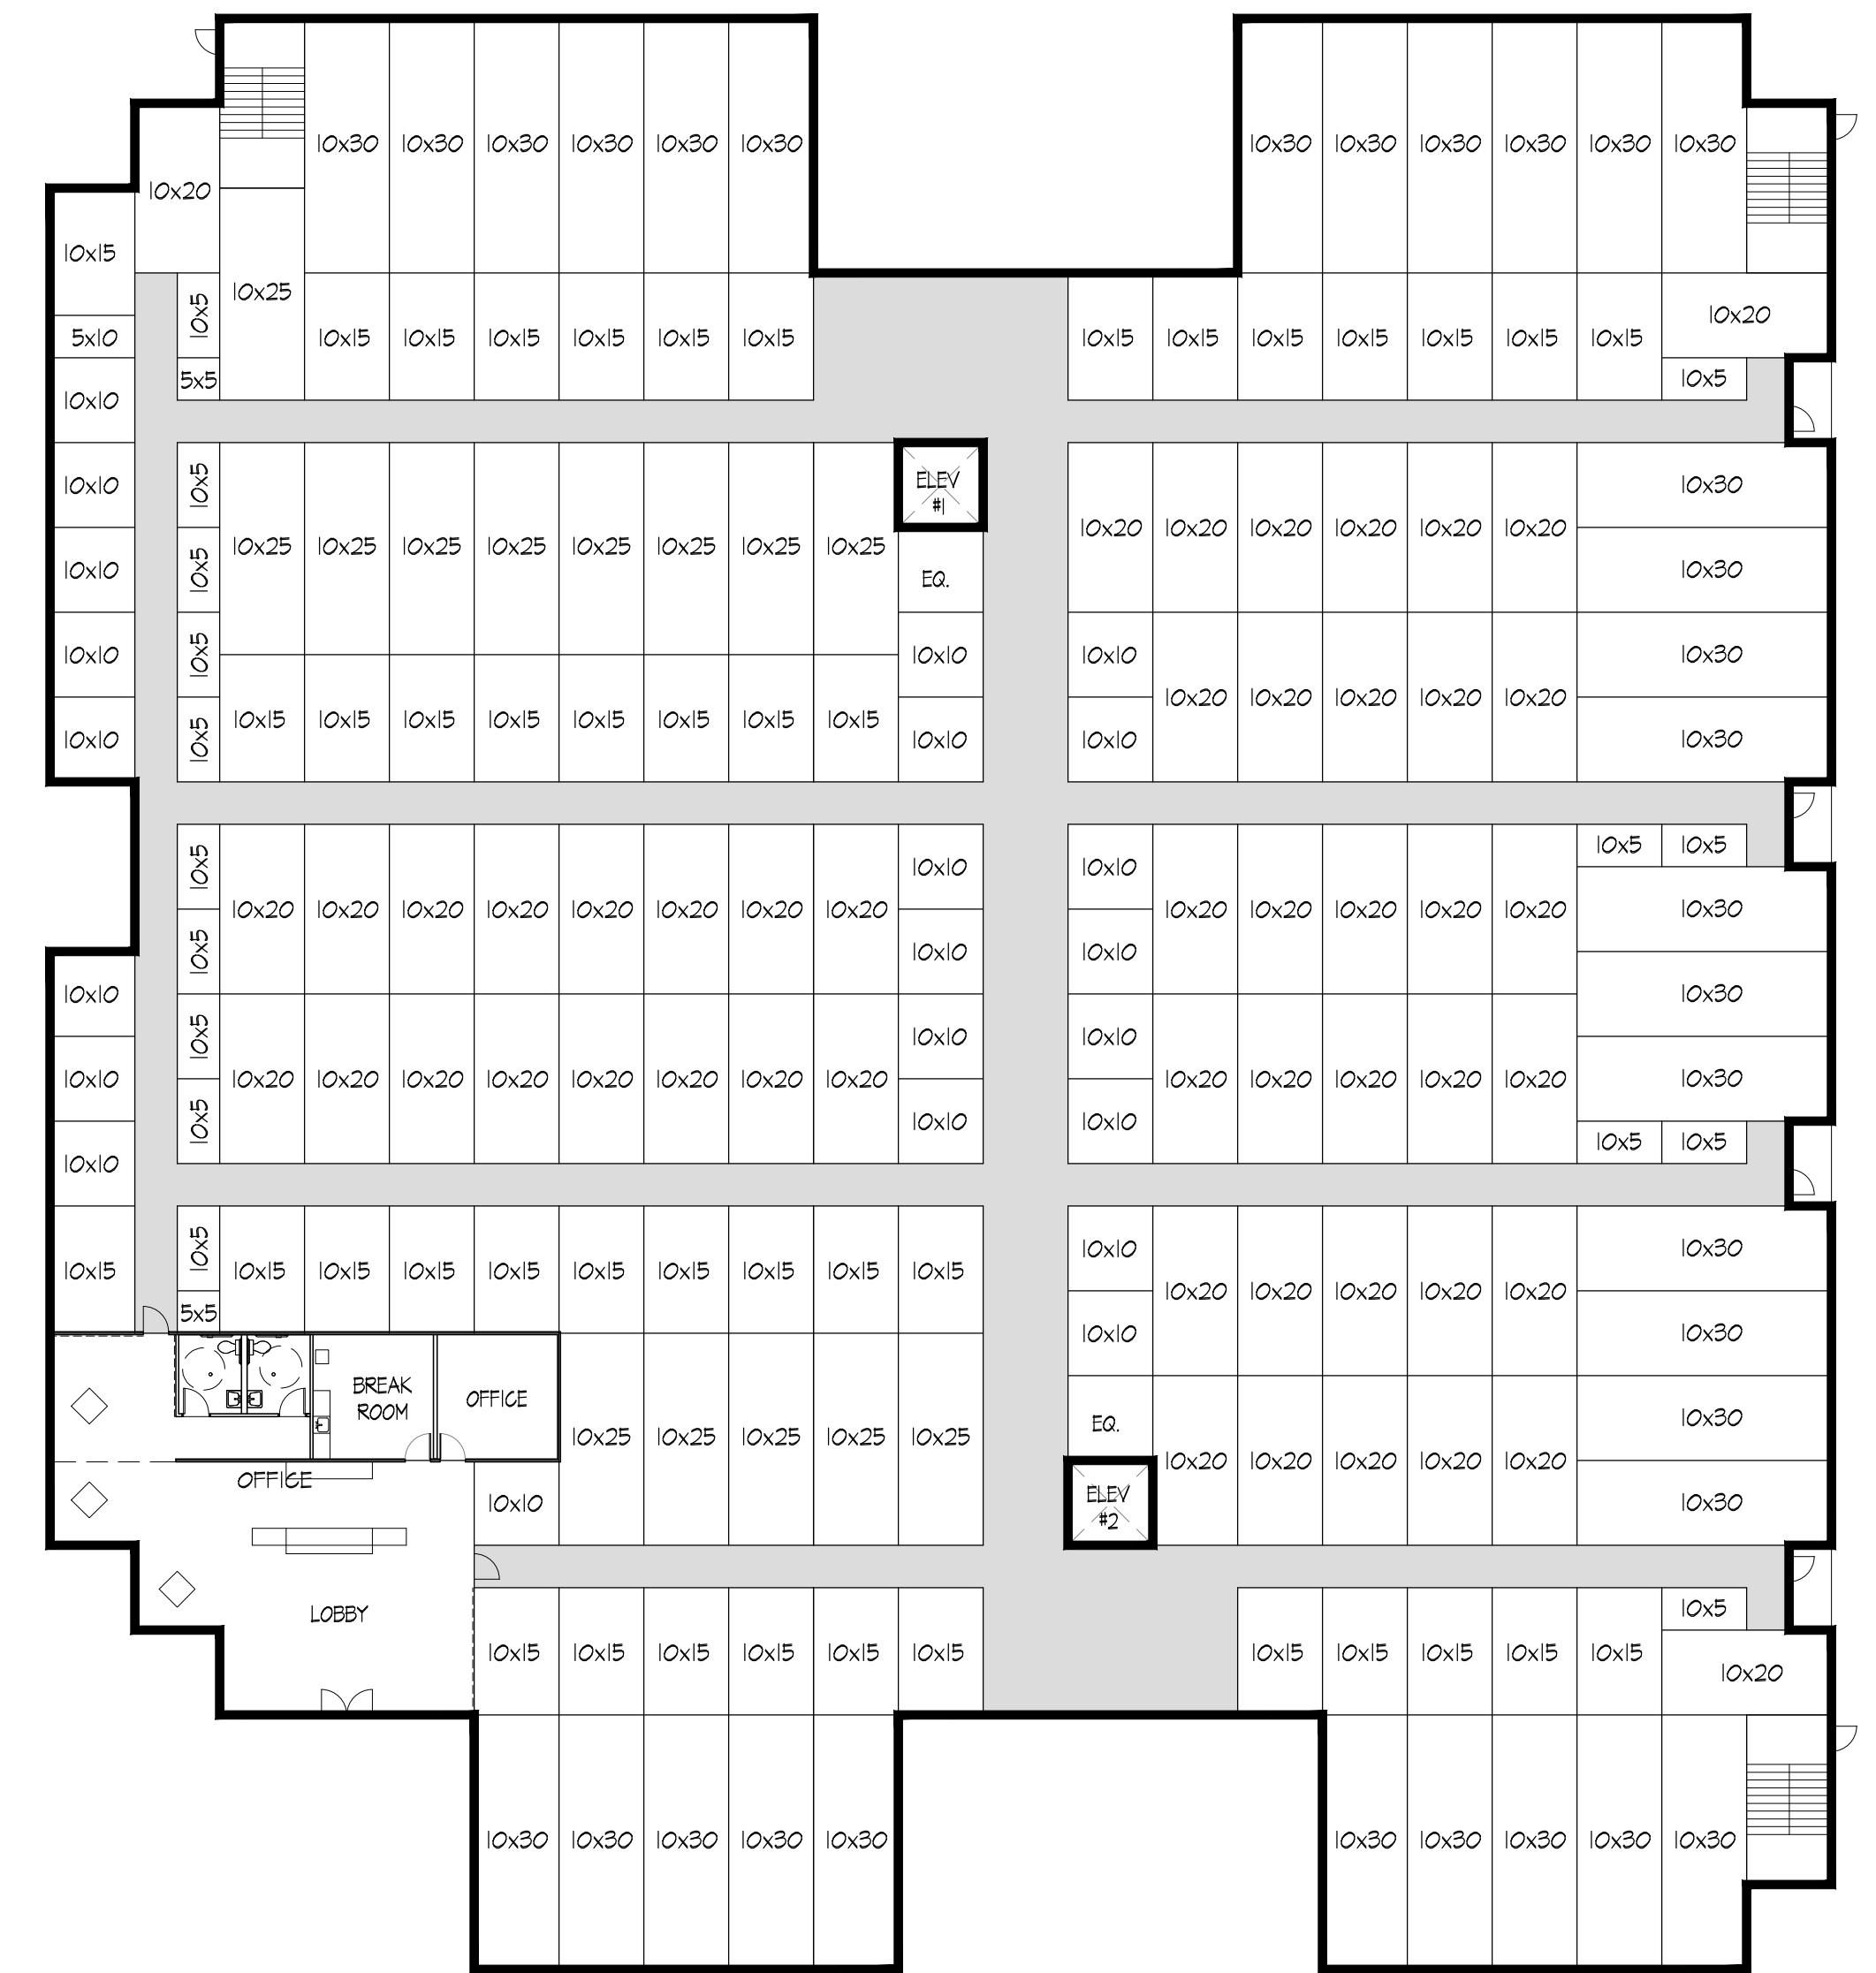

1st FLOOR UNITMIX

SIZE OF UNIT	SQ.FT.UNIT	No. OF UNITS	TOTAL SQ. FT.
5 x 5	25	51	1275
5 x 10	50	9	450
7.5 x 10	75	38	2850
10 x 5	50	34	1700
10 x 10	100	96	9600
10 x 15	150	61	9150
10 x 20	200	34	6800
<b>TOTAL</b>		<b>323</b>	<b>31,825</b>
AVERAGE UNIT SIZE			98.53
GROSS BUILDING AREA			42,800
EFFICIENCY			74.36%

SIZE OF UNIT	SQ.FT.UNIT	No. OF UNITS	TOTAL SQ. FT.
5 x 5	25	40	1000
5 x 10	50	9	450
5 x 15	75	1	75
7.5 x 10	75	40	3000
10 x 5	50	42	2100
10 x 10	100	96	9600
10 x 15	150	55	8250
10 x 20	200	31	6200
<b>TOTAL</b>		<b>314</b>	<b>30,675</b>
AVERAGE UNIT SIZE			97.69
GROSS BUILDING AREA			41,604
EFFICIENCY			73.73%

SIZE OF UNIT	SQ.FT.UNIT	No. OF UNITS	TOTAL SQ. FT.
5 x 5	25	2	50
5 x 10	50	1	50
10 x 5	50	16	800
10 x 10	100	23	2300
10 x 15	150	43	6450
10 x 20	200	50	10000
10 x 25	250	14	3500
10 x 30	300	33	9900
<b>TOTAL</b>		<b>182</b>	<b>33,050</b>
AVERAGE UNIT SIZE			181.59
GROSS BUILDING AREA			40,502
EFFICIENCY			81.60%

SIZE OF UNIT	SQ.FT.UNIT	No. OF UNITS	TOTAL SQ. FT.
5 x 5	25	93	2325
5 x 10	50	19	950
5 x 15	75	1	75
7.5 x 10	75	78	5850
10 x 5	50	92	4600
10 x 10	100	215	21500
10 x 15	150	159	23850
10 x 20	200	115	23000
10 x 25	250	14	3500
10 x 30	300	33	9900
<b>TOTAL</b>		<b>819</b>	<b>95,550</b>
AVERAGE UNIT SIZE			116.67
GROSS BUILDING AREA			124,906
EFFICIENCY			76.50%

