


1" = 20'

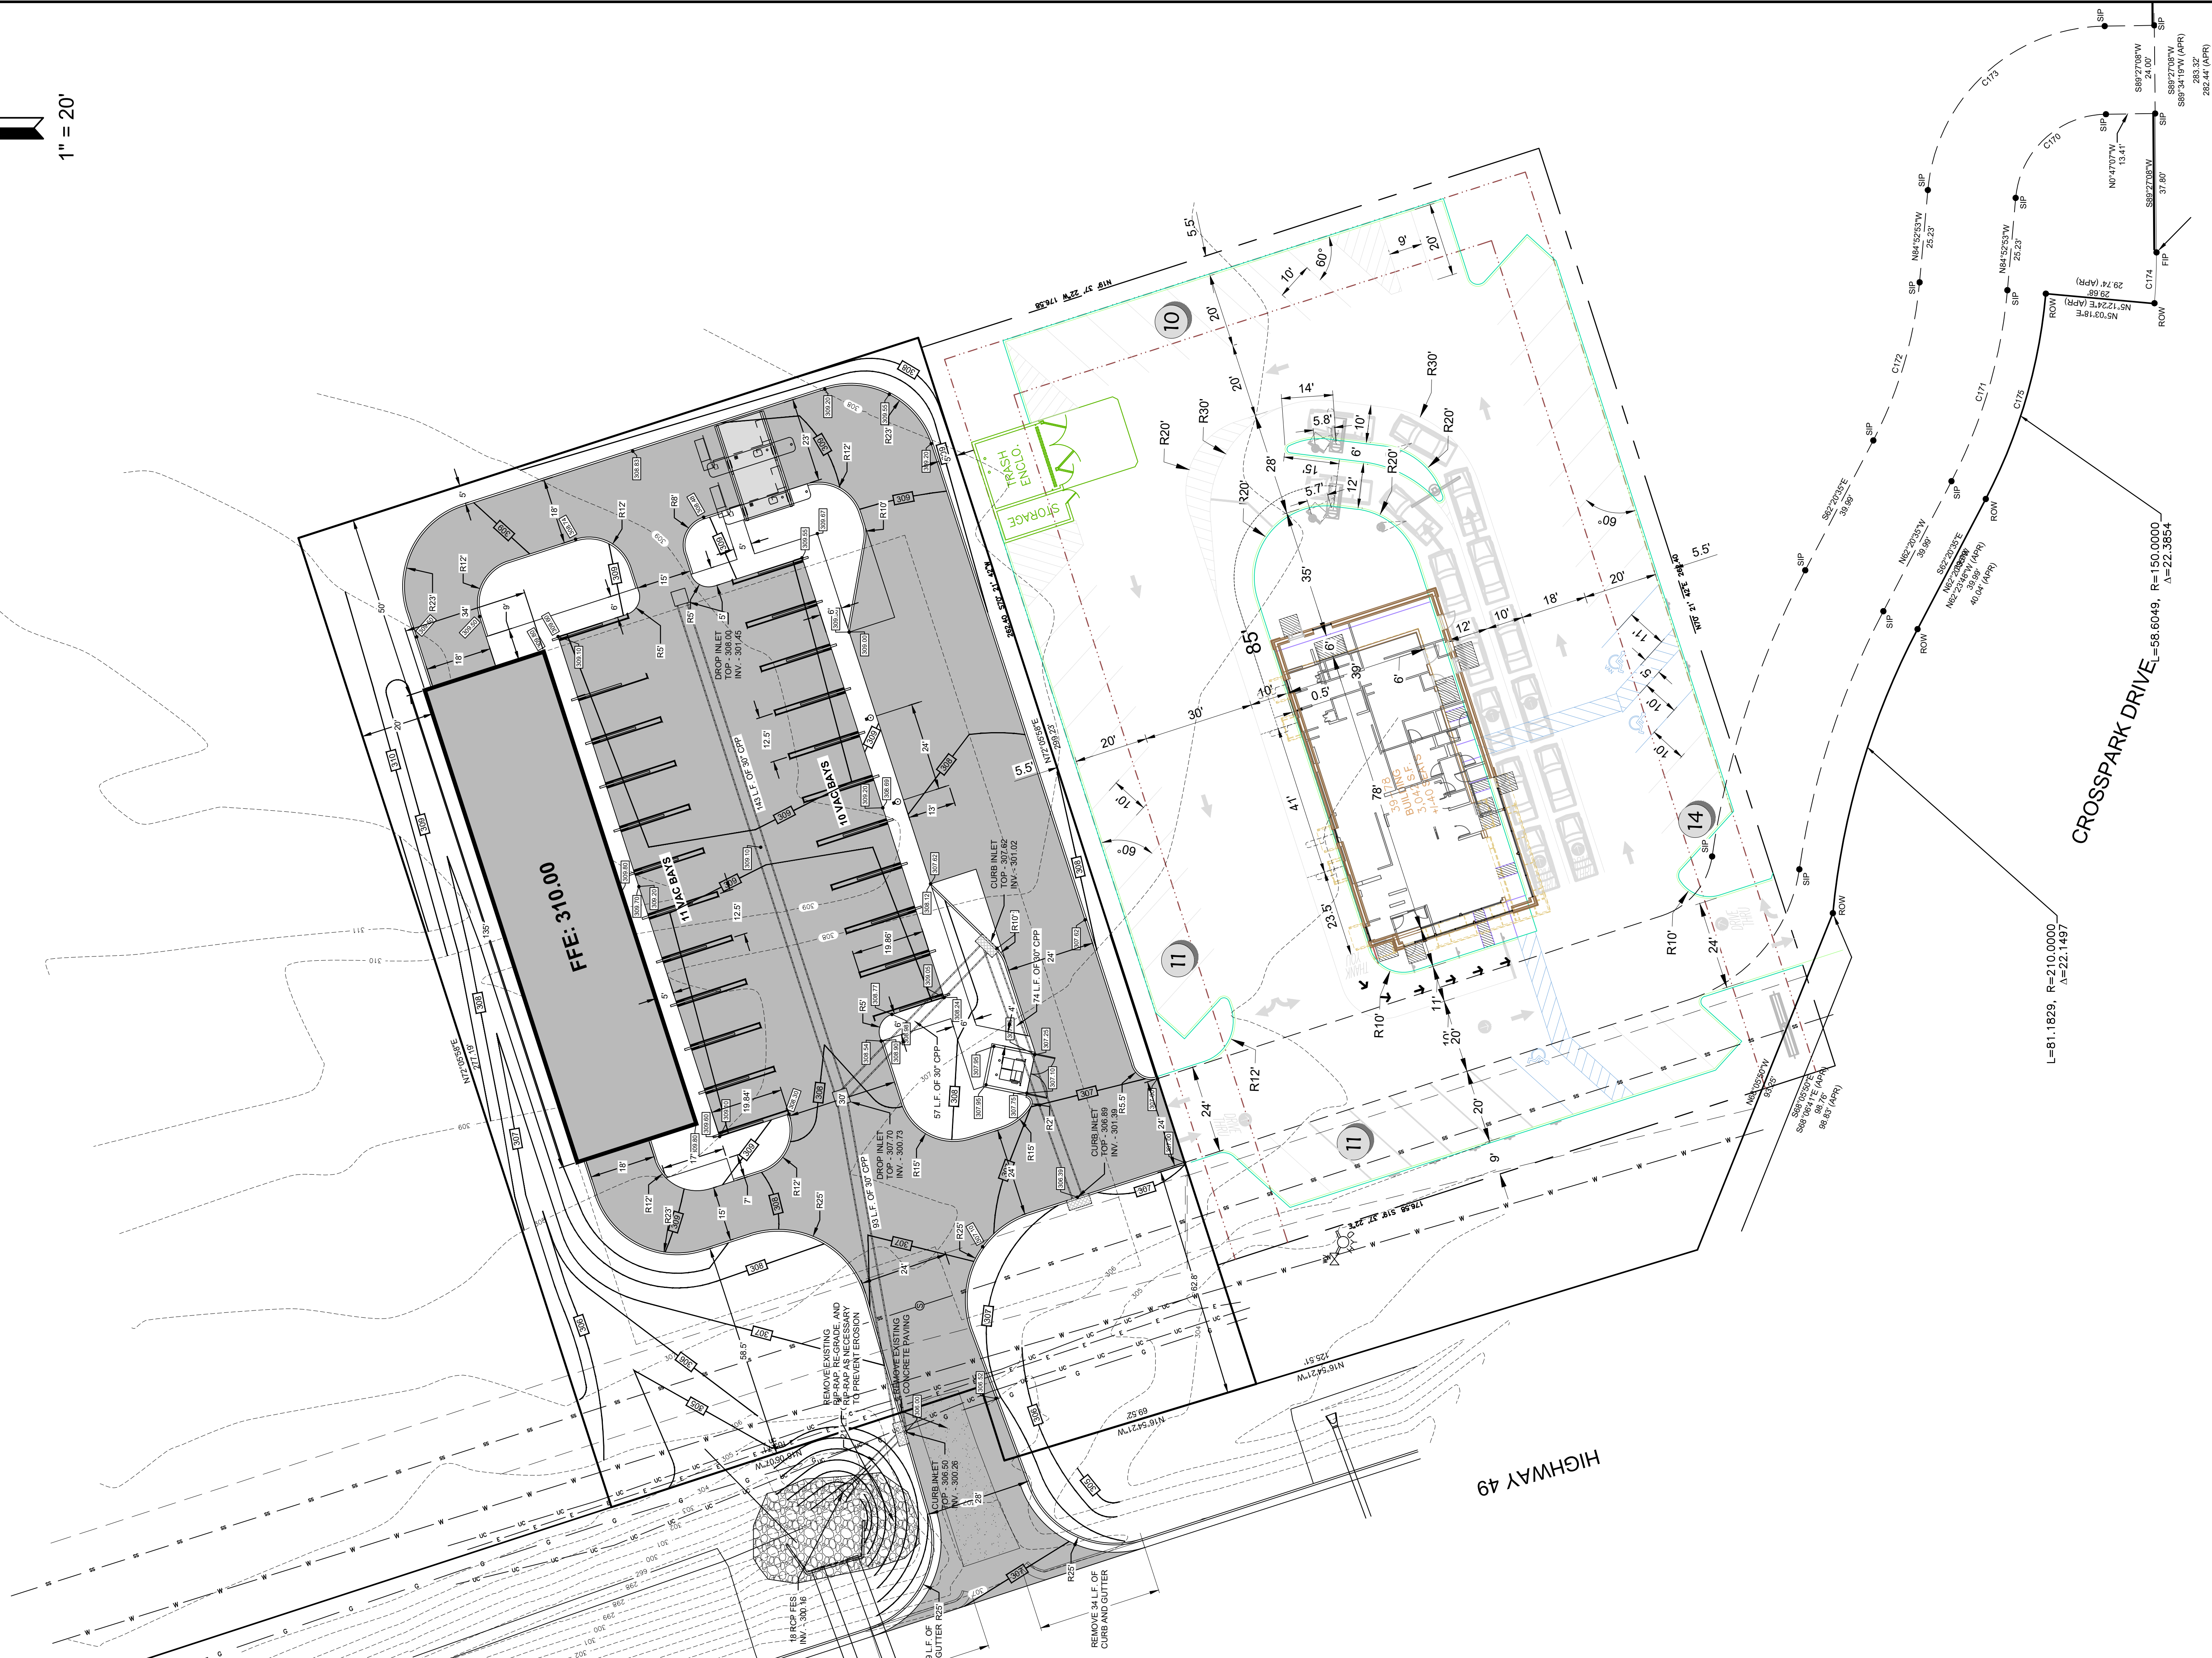

L=81.1829, R=210.0000  
A=22.1497

CROSSPARK DRIVE  
L=56.6049, R=150.0000  
A=22.3854

HIGHWAY 49

310.00

10 VAC BAYS

11 VAC BAYS

TRASH ENCL.  
STORAGE


ROW

ROW

ROW

ROW

ROW

ROW

ROW

SIP

SIP

SIP

SIP

SIP

SIP

SIP




C175

C174

C173

C172

N5°03'18"E



















































































