


(B) VOLUME DAMPERS.
 (A) THERMOSTAT.

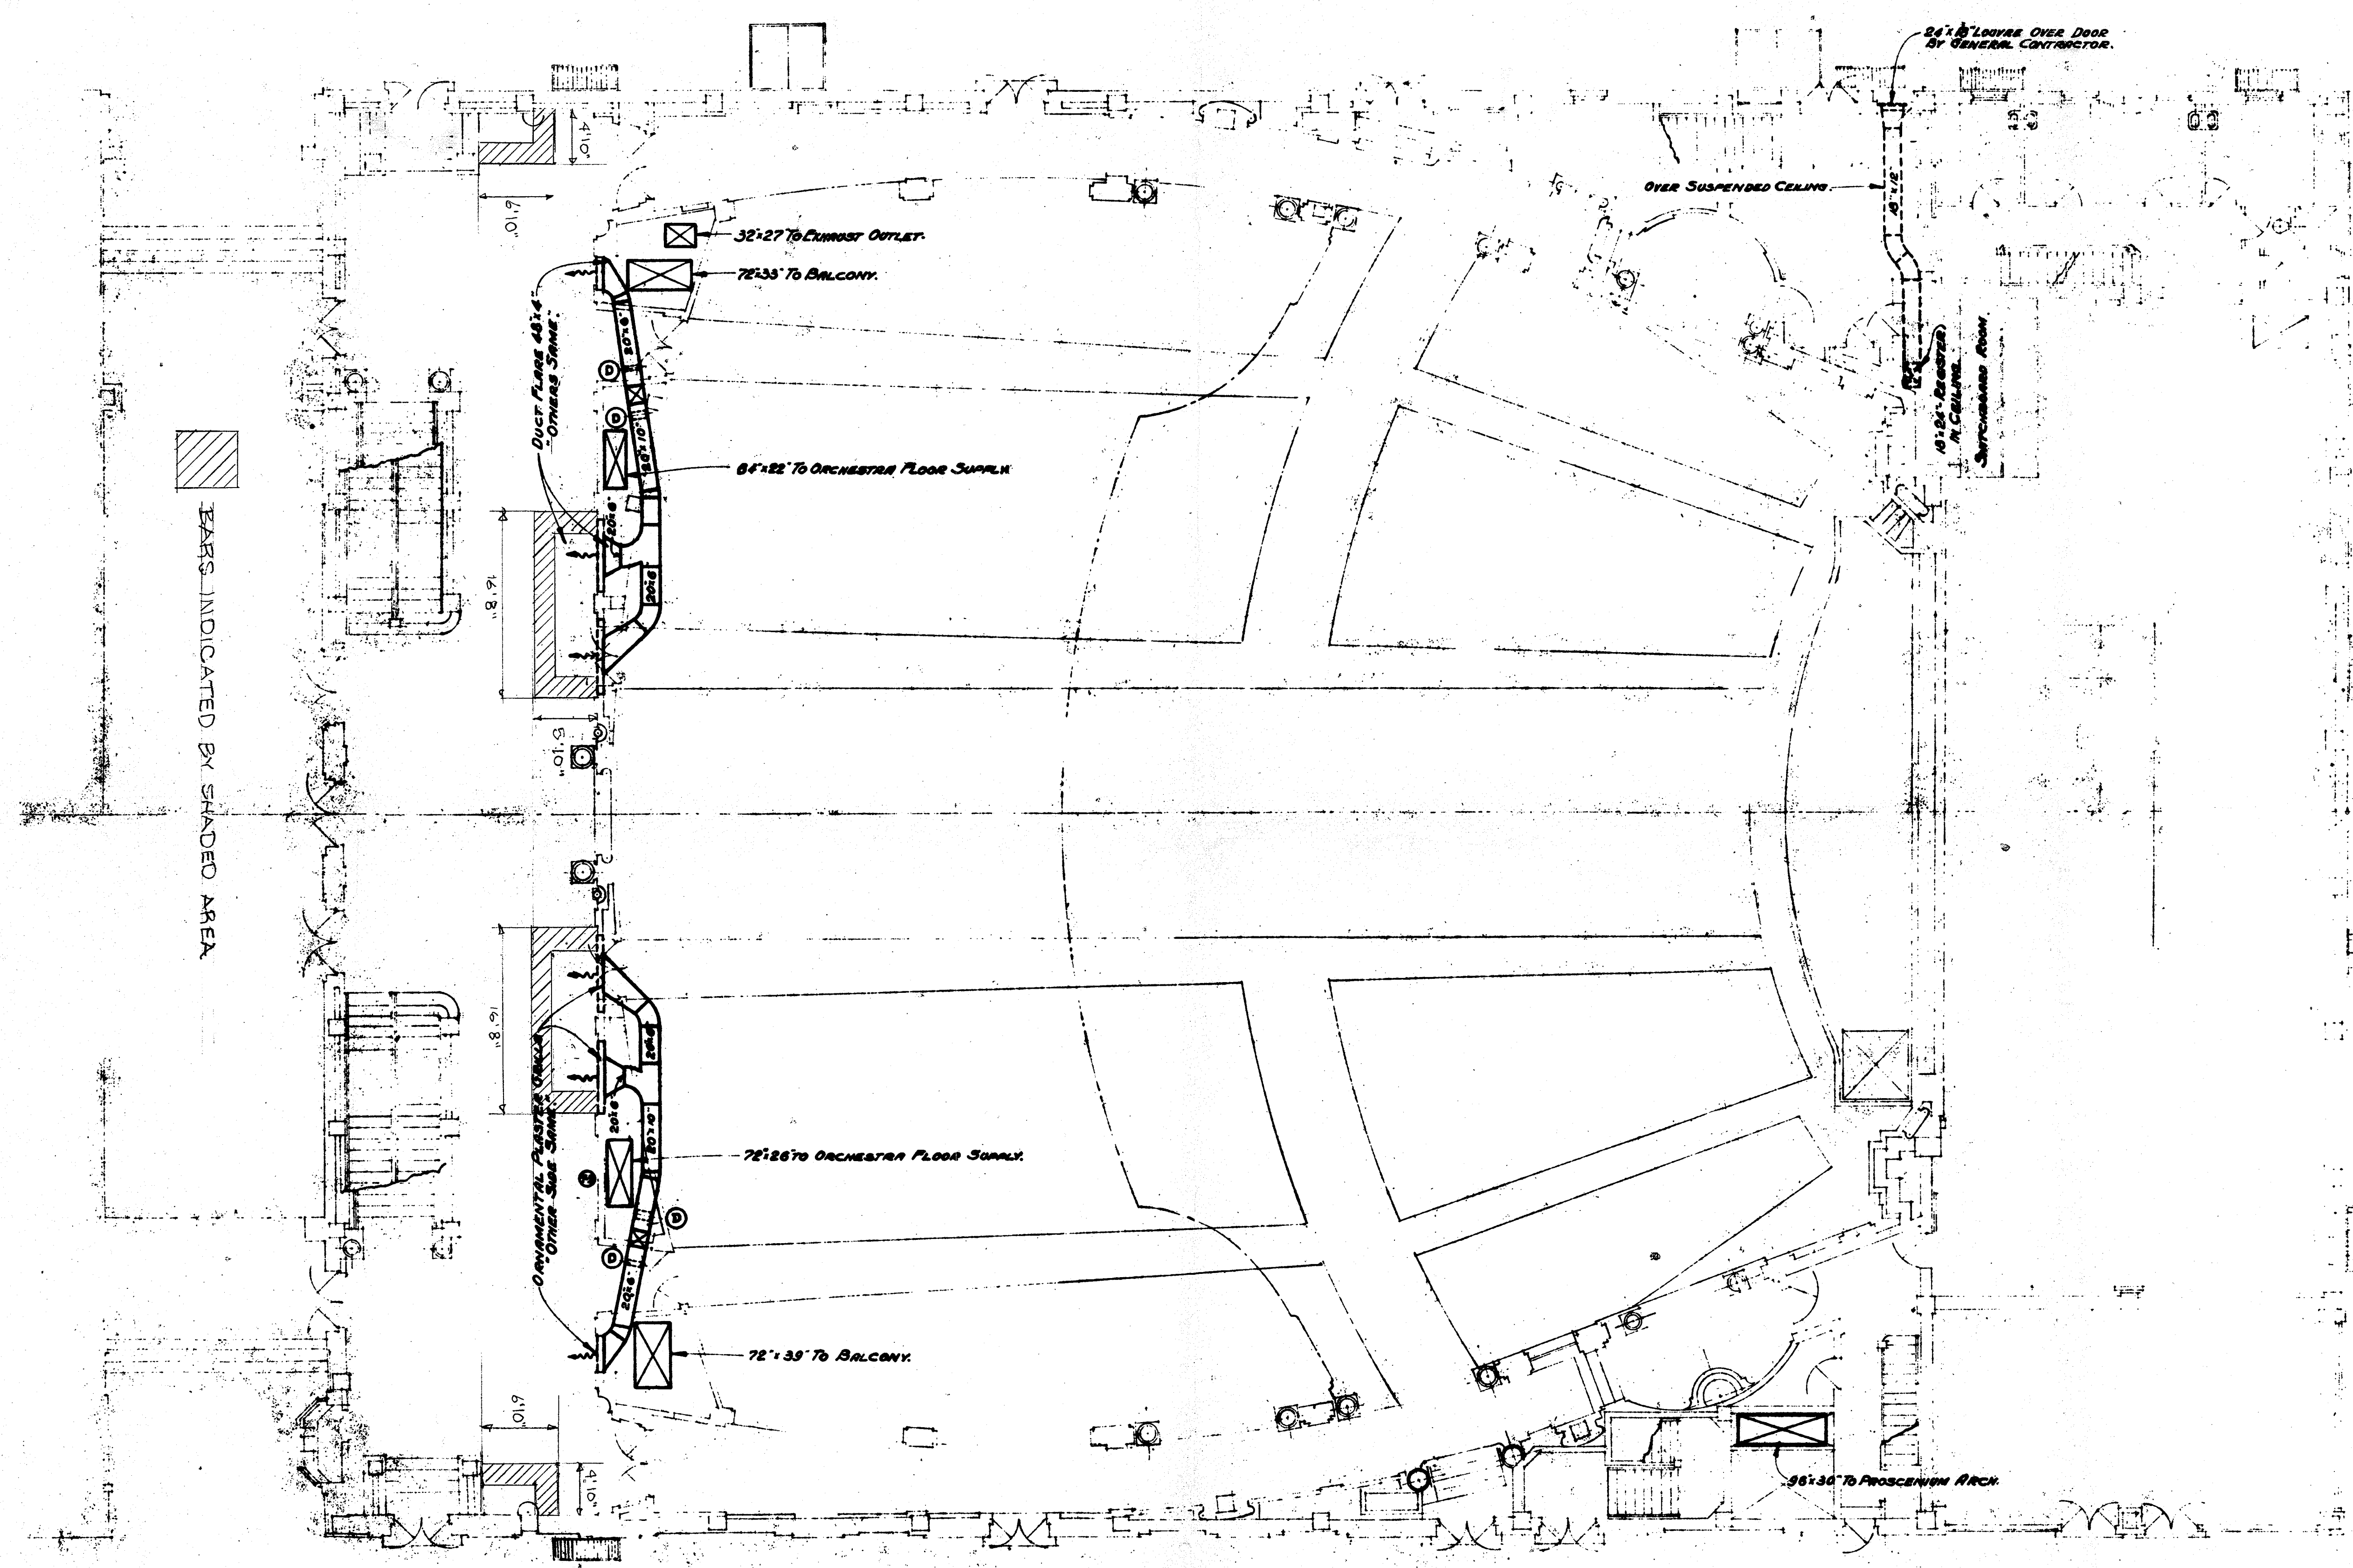

VENTILATING SYSTEM
 ORCHESTRA PLAN
 SCALE: 1/8" = 1'-0"

WILLIAM H. ENNIS,
 CONSULTING ENGINEER,
 817 WYANDOTT ST., NEW ORLEANS, LOUISIANA.
 343-11

MAIN FLOOR

| | | |
|--|------------------------------|-----------|
| CANAL STREET THEATRE | | |
| FOR | | |
| SAENGER THEATRES, INC. | | |
| CANAL, N. RAMPART, IBERVILLE, & N. SARATOGA STS. | | |
| NEW ORLEANS, LOUISIANA. | | |
| DATE: APRIL 8 TH 1926. REVISED: | | |
| PLAN No. | EMILE WEIL, INC. ARCHITECTS. | SHEET No. |
| 894 | WHITNEY-CENTRAL BANK BLDG. | 11-V |
| | NEW ORLEANS, LOUISIANA. | |