




STAGE FRONT + FOOTLIGHTS  
SCALE 3 INCHES = 1 FOOT

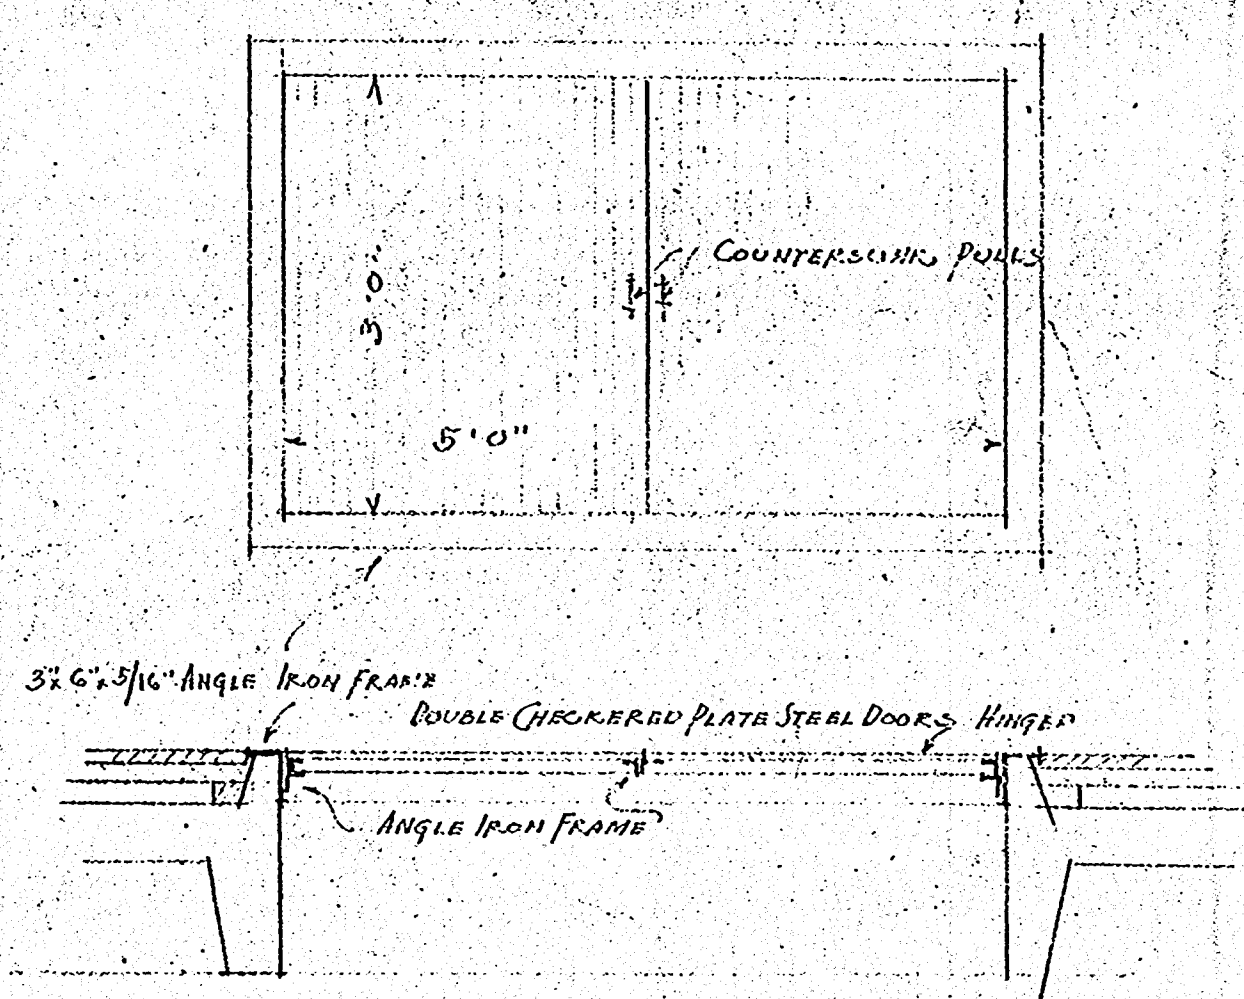


DETAIL OF TRUNK STOP  
SCALE 3/4 INCH = 1 FOOT

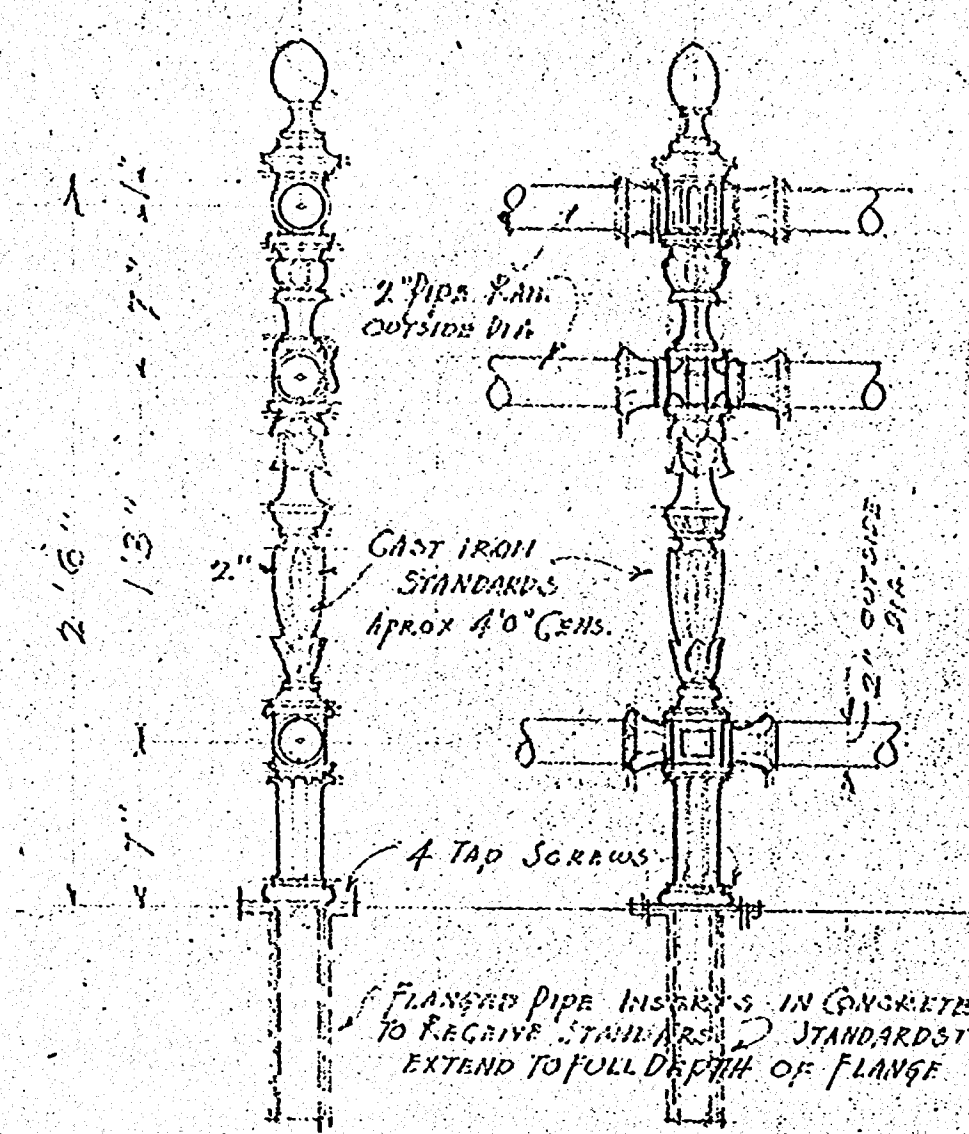


DETAIL OF PIPE + IRON RAILS FOR  
BALCONY CROSS AISLES  
SCALE 1/2 INCH = 1 FOOT

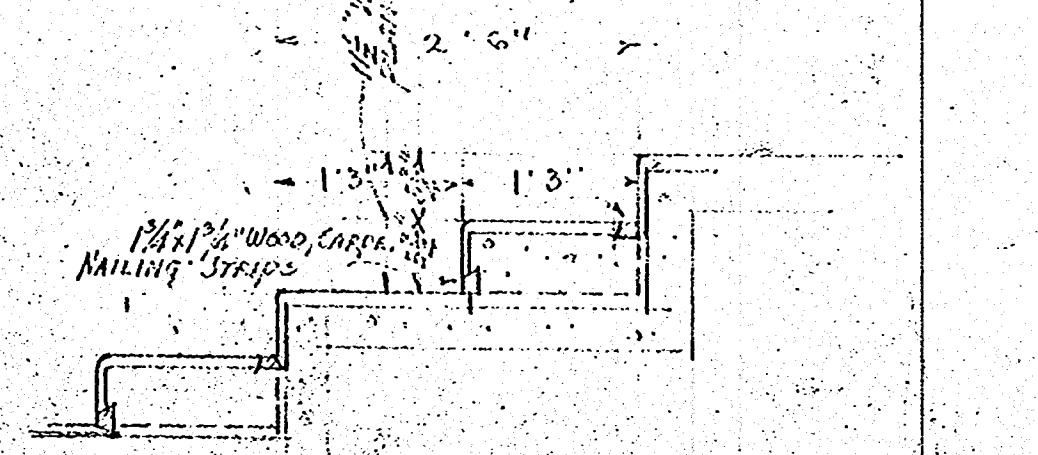


DETAIL OF AISLE STEPPING IN BALCONY  
SCALE 3/4 INCH = 1 FOOT

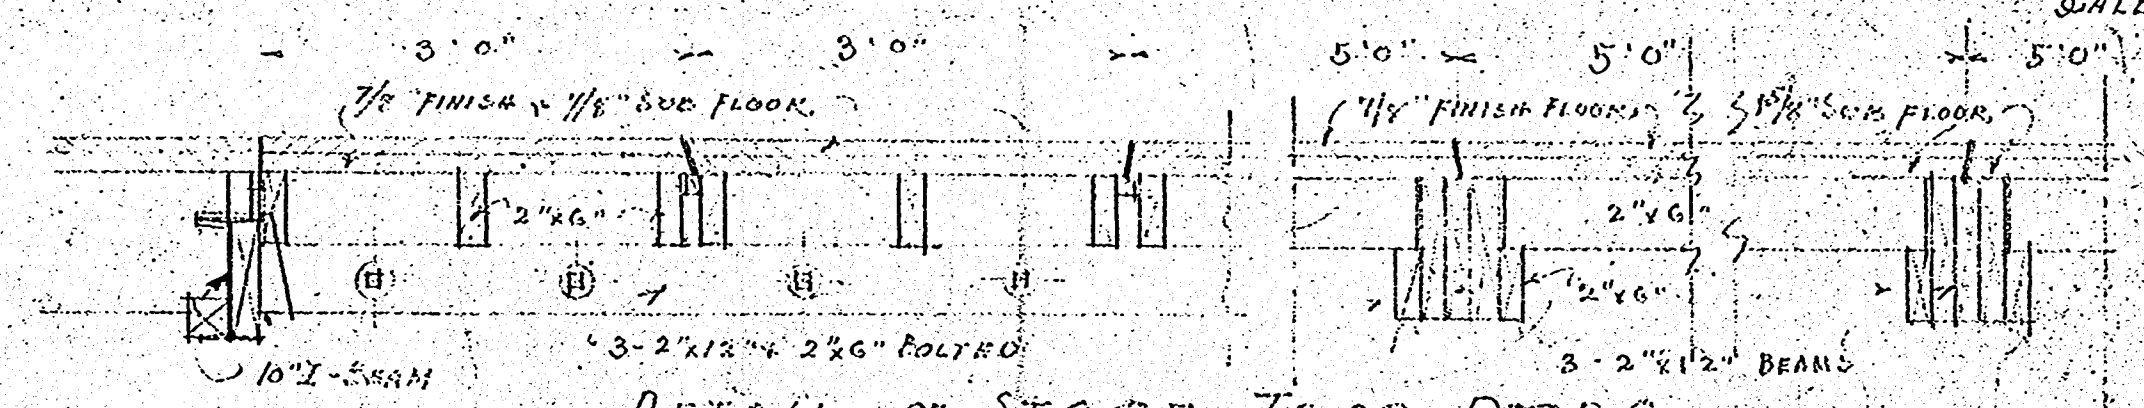


DETAIL OF STAGE TRAP DOORS  
SCALE 3/4 INCH = 1 FOOT

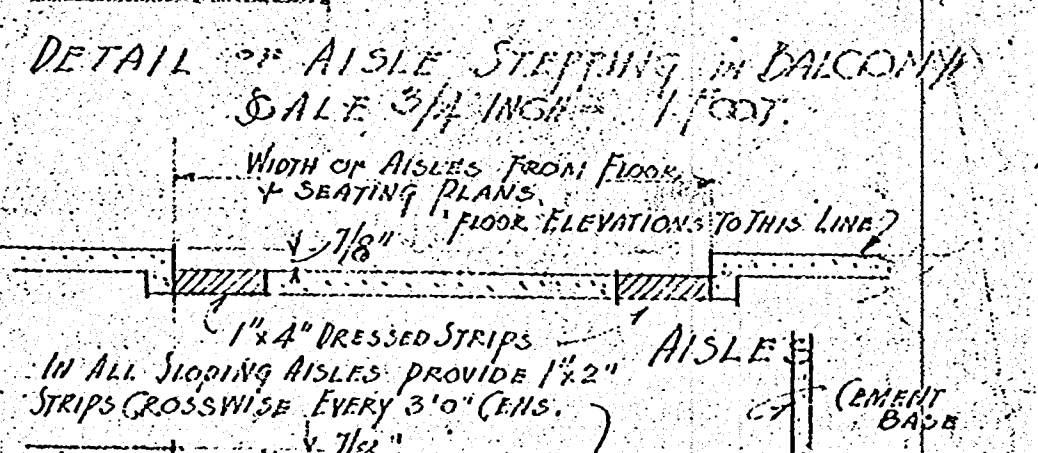


DETAIL OF MARBLE BORDER  
SCALE 1/2 INCH = 1 FOOT

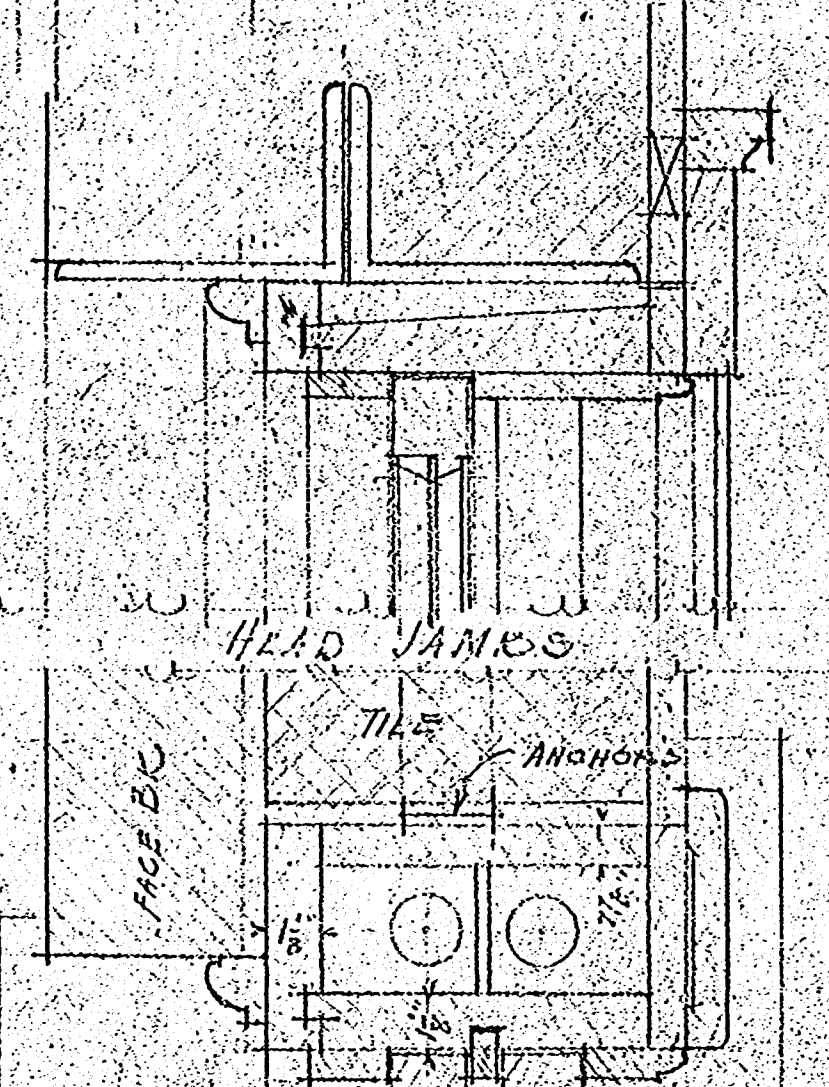


DRESSING ROOM WINDOWS  
SCALE 3/16 INCH = 1 FT.

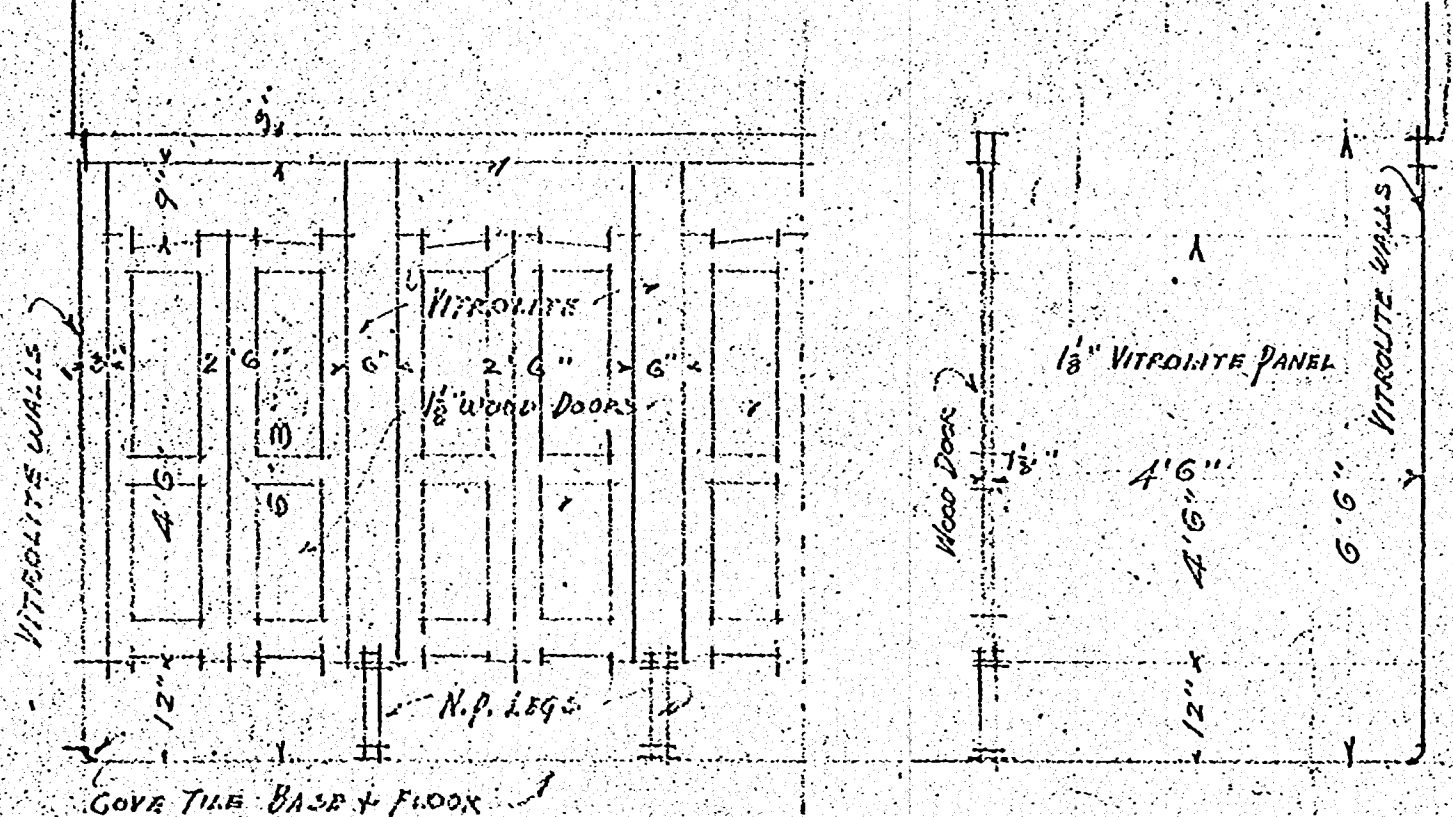


DETAIL OF TOILET STALLS (TYPICAL)  
SCALE 1/2 INCH = 1 FOOT

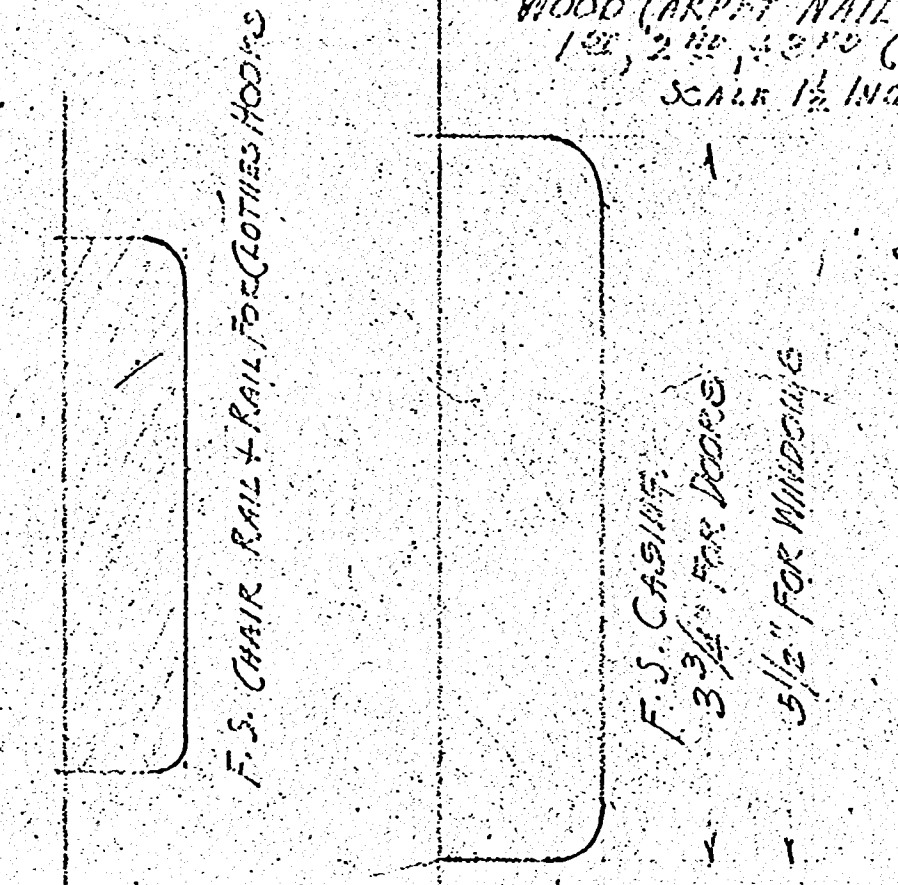


DRESSING ROOM DOORS  
SCALE 1/2 INCH = 1 FOOT

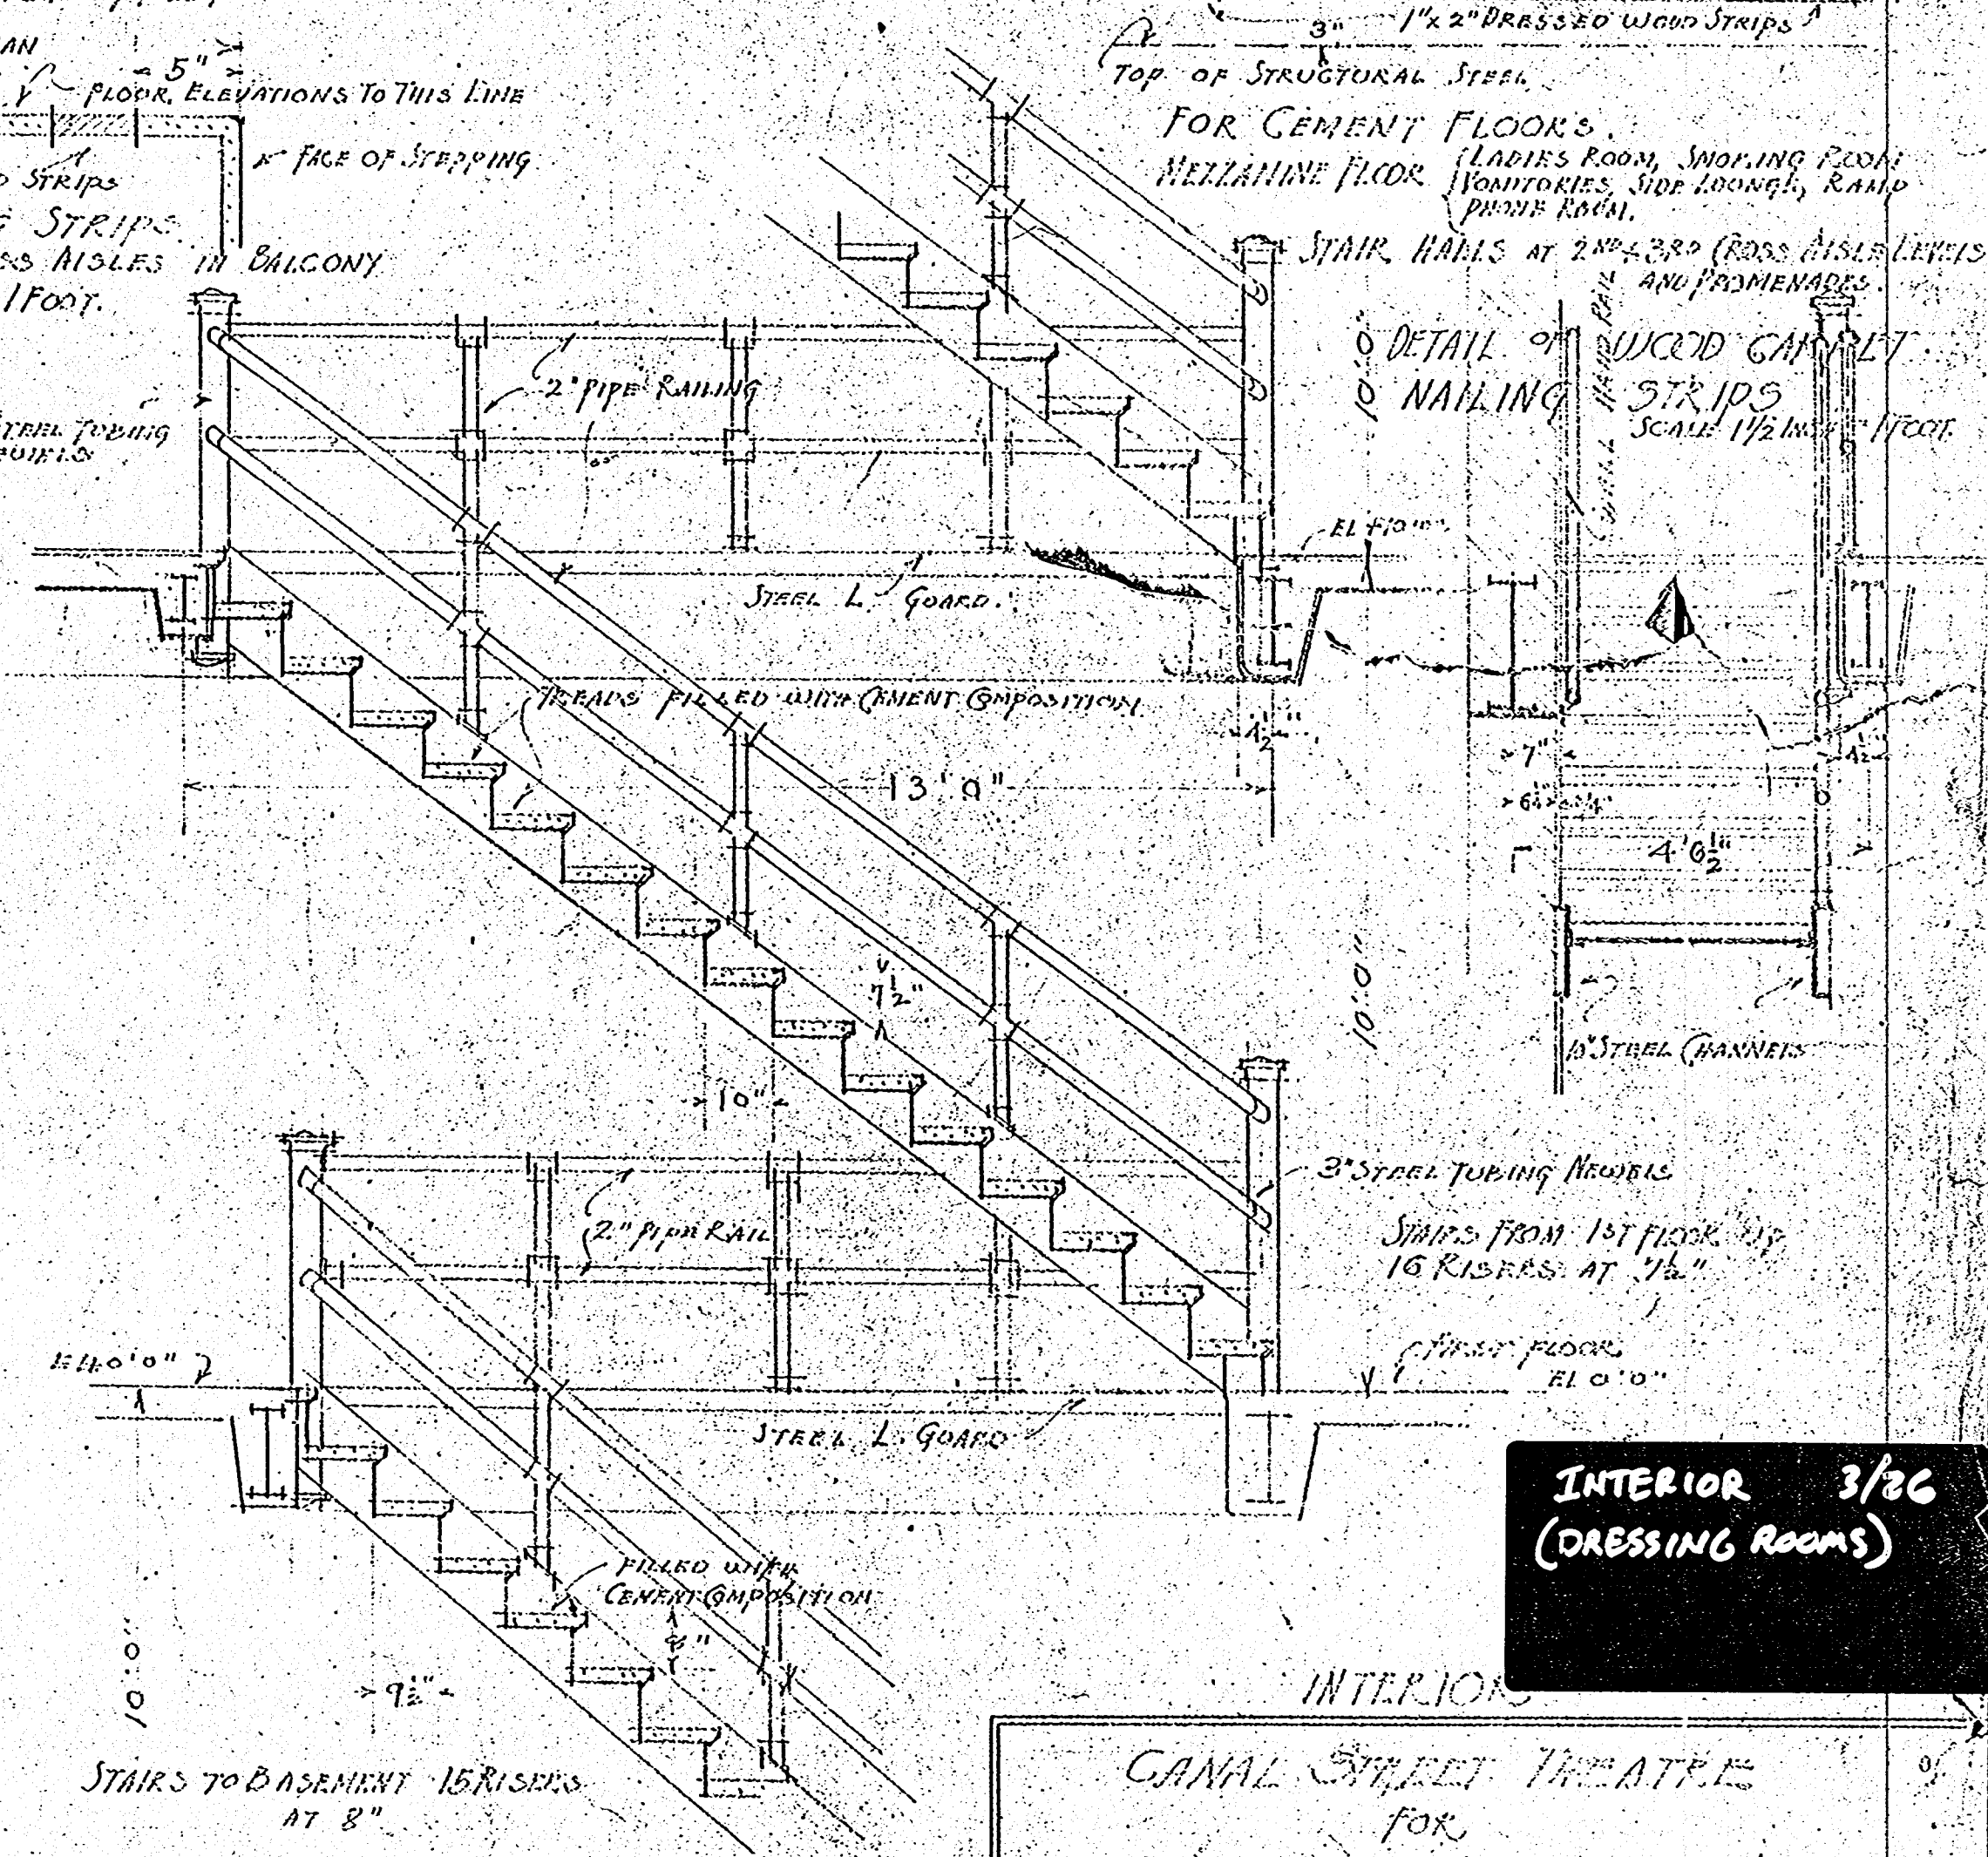

DRESSING ROOM STAIRS  
SCALE 1/2 INCH = 1 FOOT

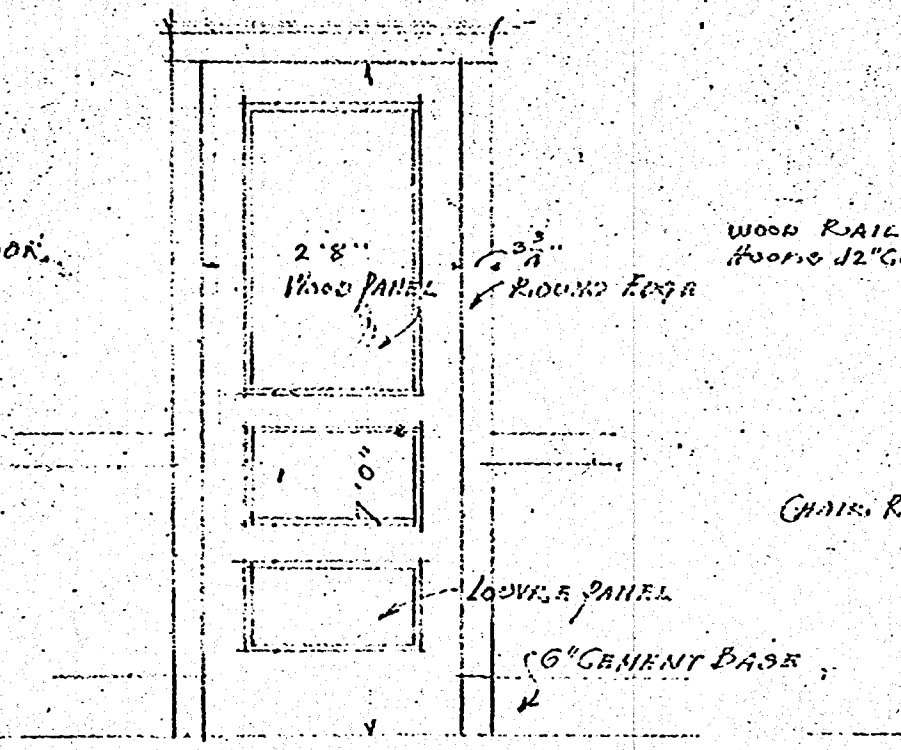

DRESSING ROOM DOORS  
SCALE 1/2 INCH = 1 FOOT

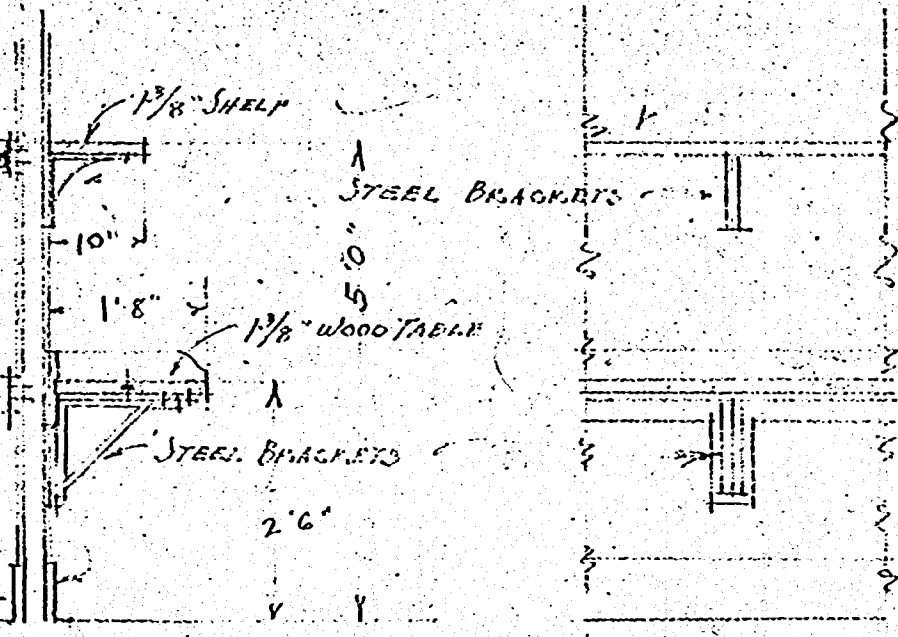

DRESSING ROOM TABLES ETC.  
SCALE 1/2 INCH = 1 FOOT

INTERIOR 3/26  
(DRESSING ROOMS)

INTERIOR

CANAL STREET THEATRE  
FOR  
SAENZER THEATRES, INC.  
CANAL, N. RAMPART, INTERMEDIAN + N. CAROLINA STS.  
NEAR OPERA HOUSE

REVISED	EMILE WEILL ARCHITECTS	PLAN SHEET
	WHITNEY CENTRAL BUILDING	371
	NEW ORLEANS, LA.	DATE 7/2