


FIRST LEVEL LOADS

SCALE: 1/4" = 1'-0"

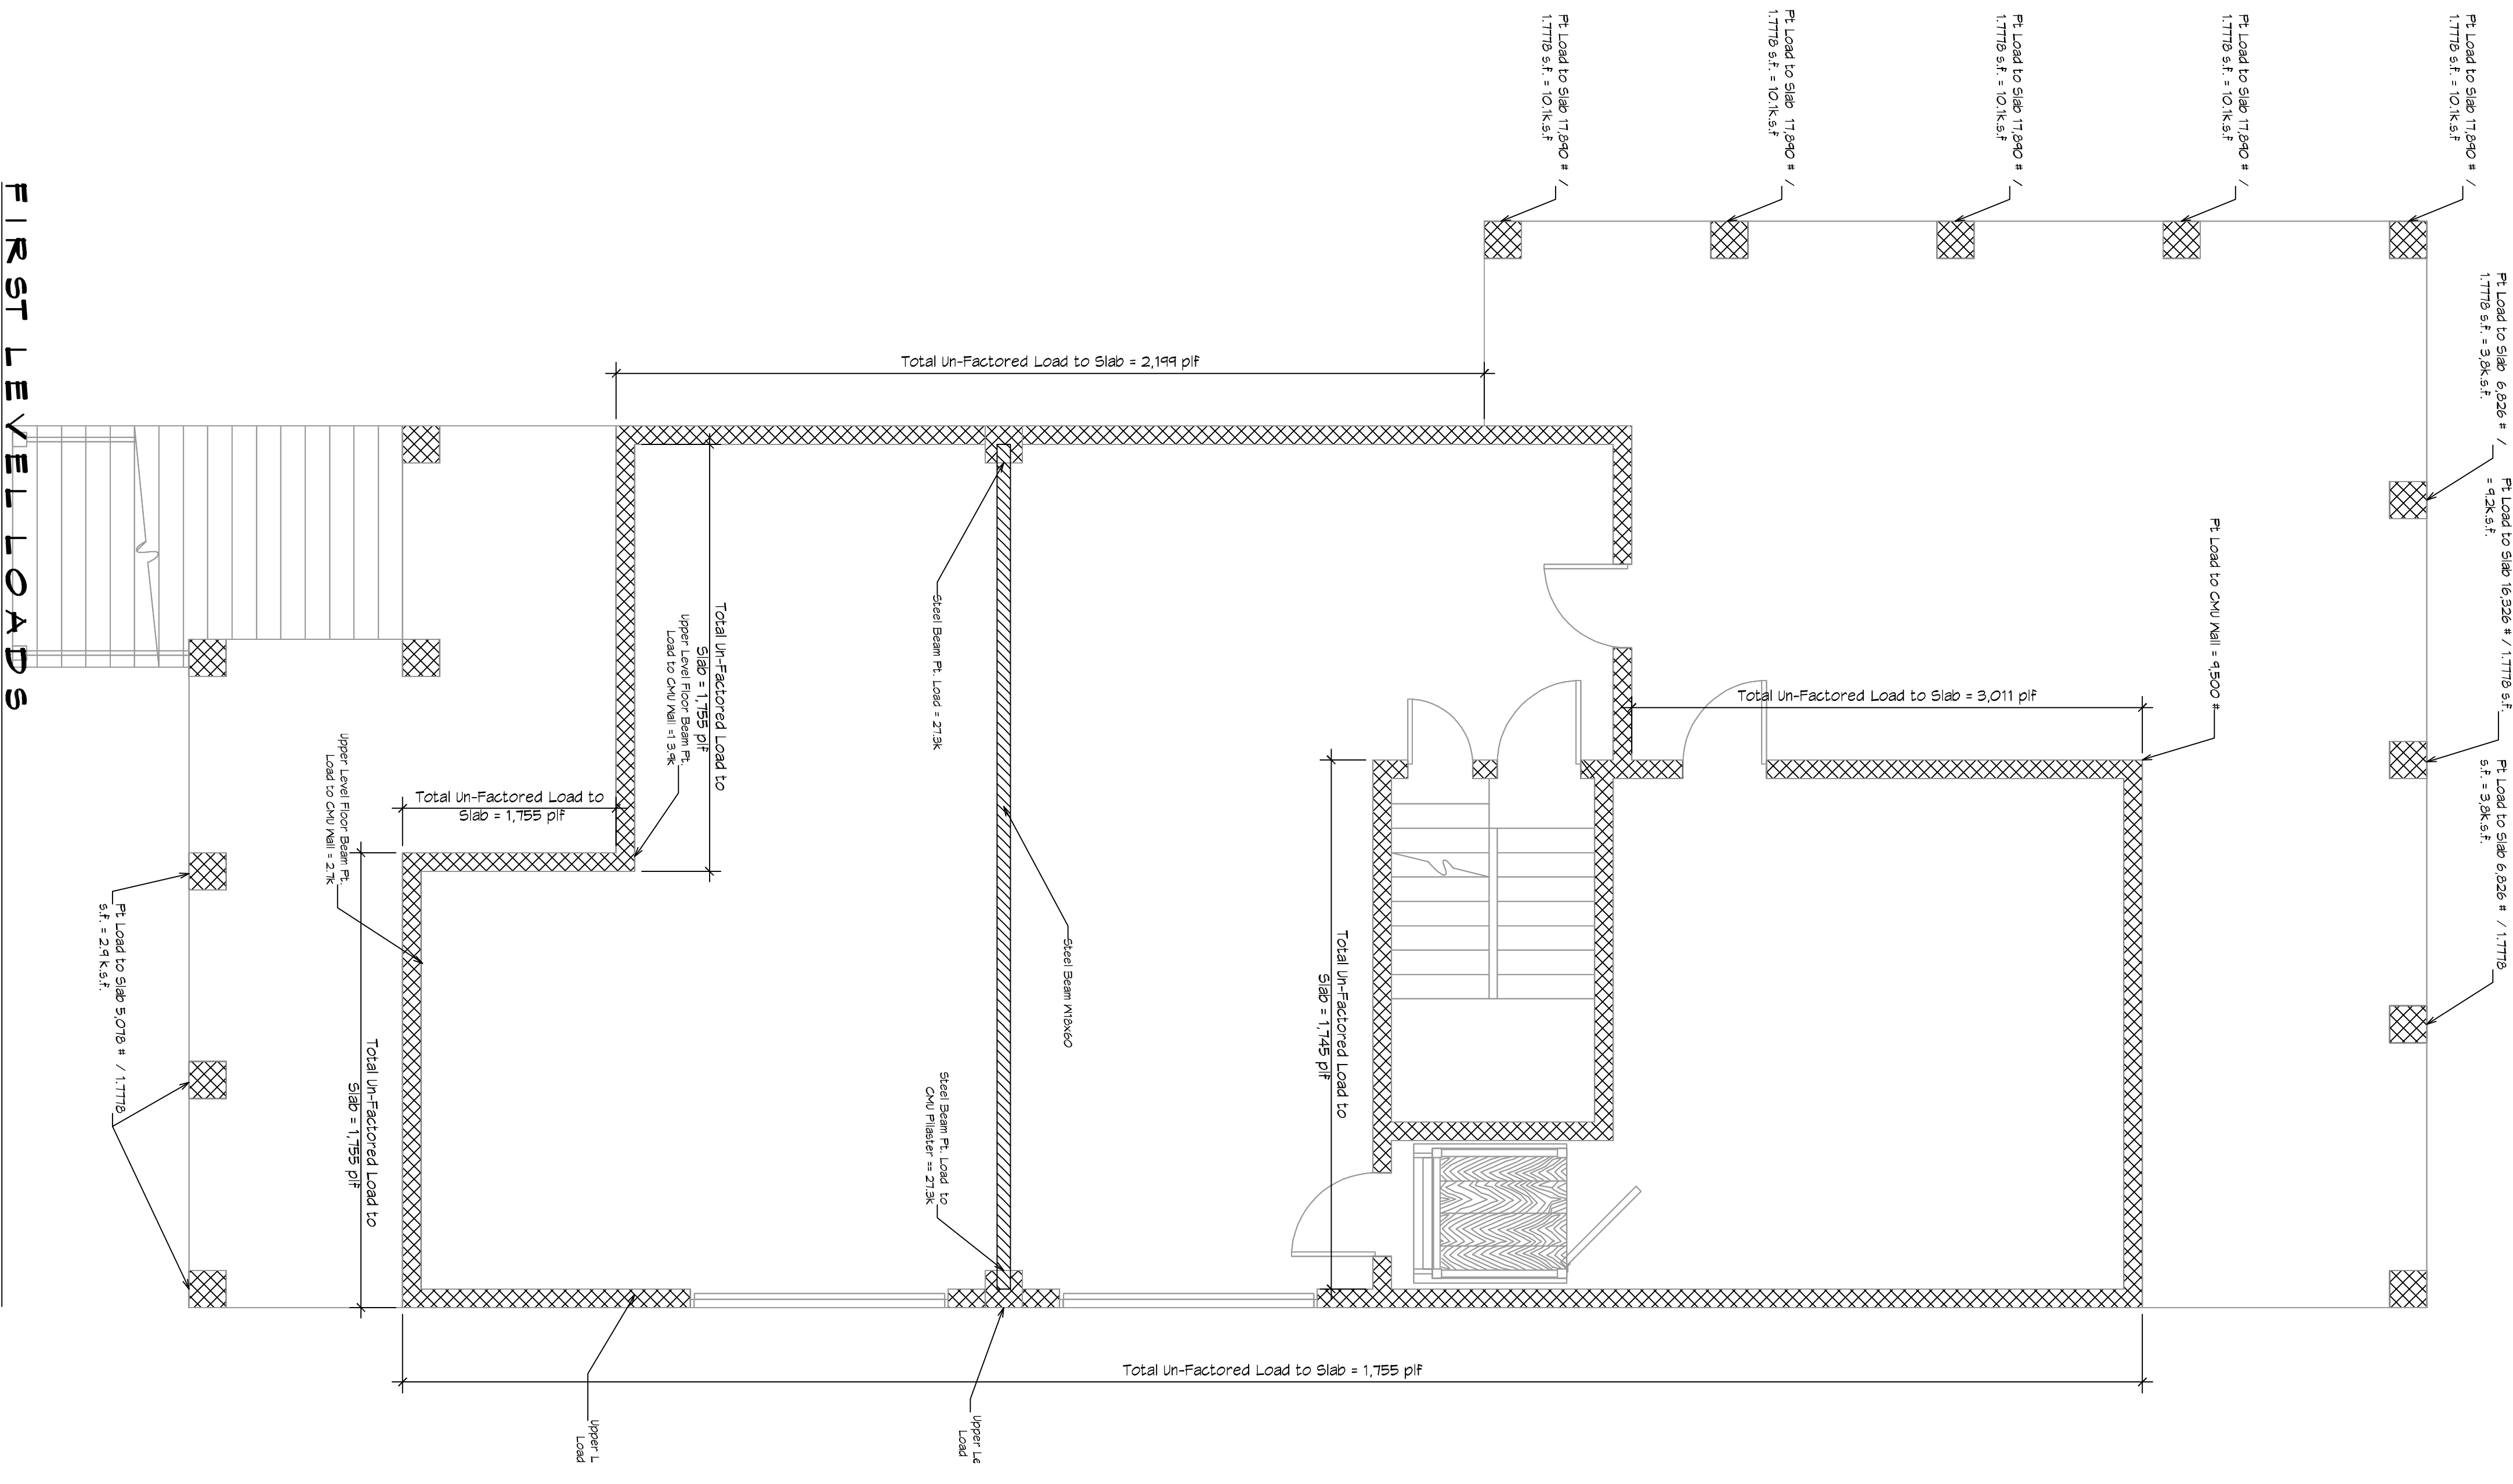

SHEET NO: 1 of 4

L101

DRAWING NUMBER:

STRUCTURAL DWGS

KENNY & MICHELLE OTILLO

425 CARROLL ST.
MANDEVILLE, LA

JOB No: 2376 DATE: 04-09-2019

DRAWN BY: CKD CHECKED BY: CKD

The above drawings are specifications, through and engineering representation hereby and shall remain the property of Dammon Engineering, Inc. No part thereof shall be copied, reproduced, or used in connection with any work or project other than the specific project for which they have been prepared and provided without written consent of Dammon Engineering. Visual contact with other drawings or specifications shall constitute a violation of the copyright laws of the United States of America.

REVISIONS		DATE
#	DESCRIPTION	

DAMMON ENGINEERING, INC.

LOUISIANA & MISSISSIPPI

Chief Engineer: Brian Mistich, PE
554 Old Spanish Trail
Slidell, LA 70458

www.dammonengineering.com
info@dammonengineering.com
PH: 985.649.5832