



2ND SECOND LEVEL
SCALE: 1/4"=1'-0"

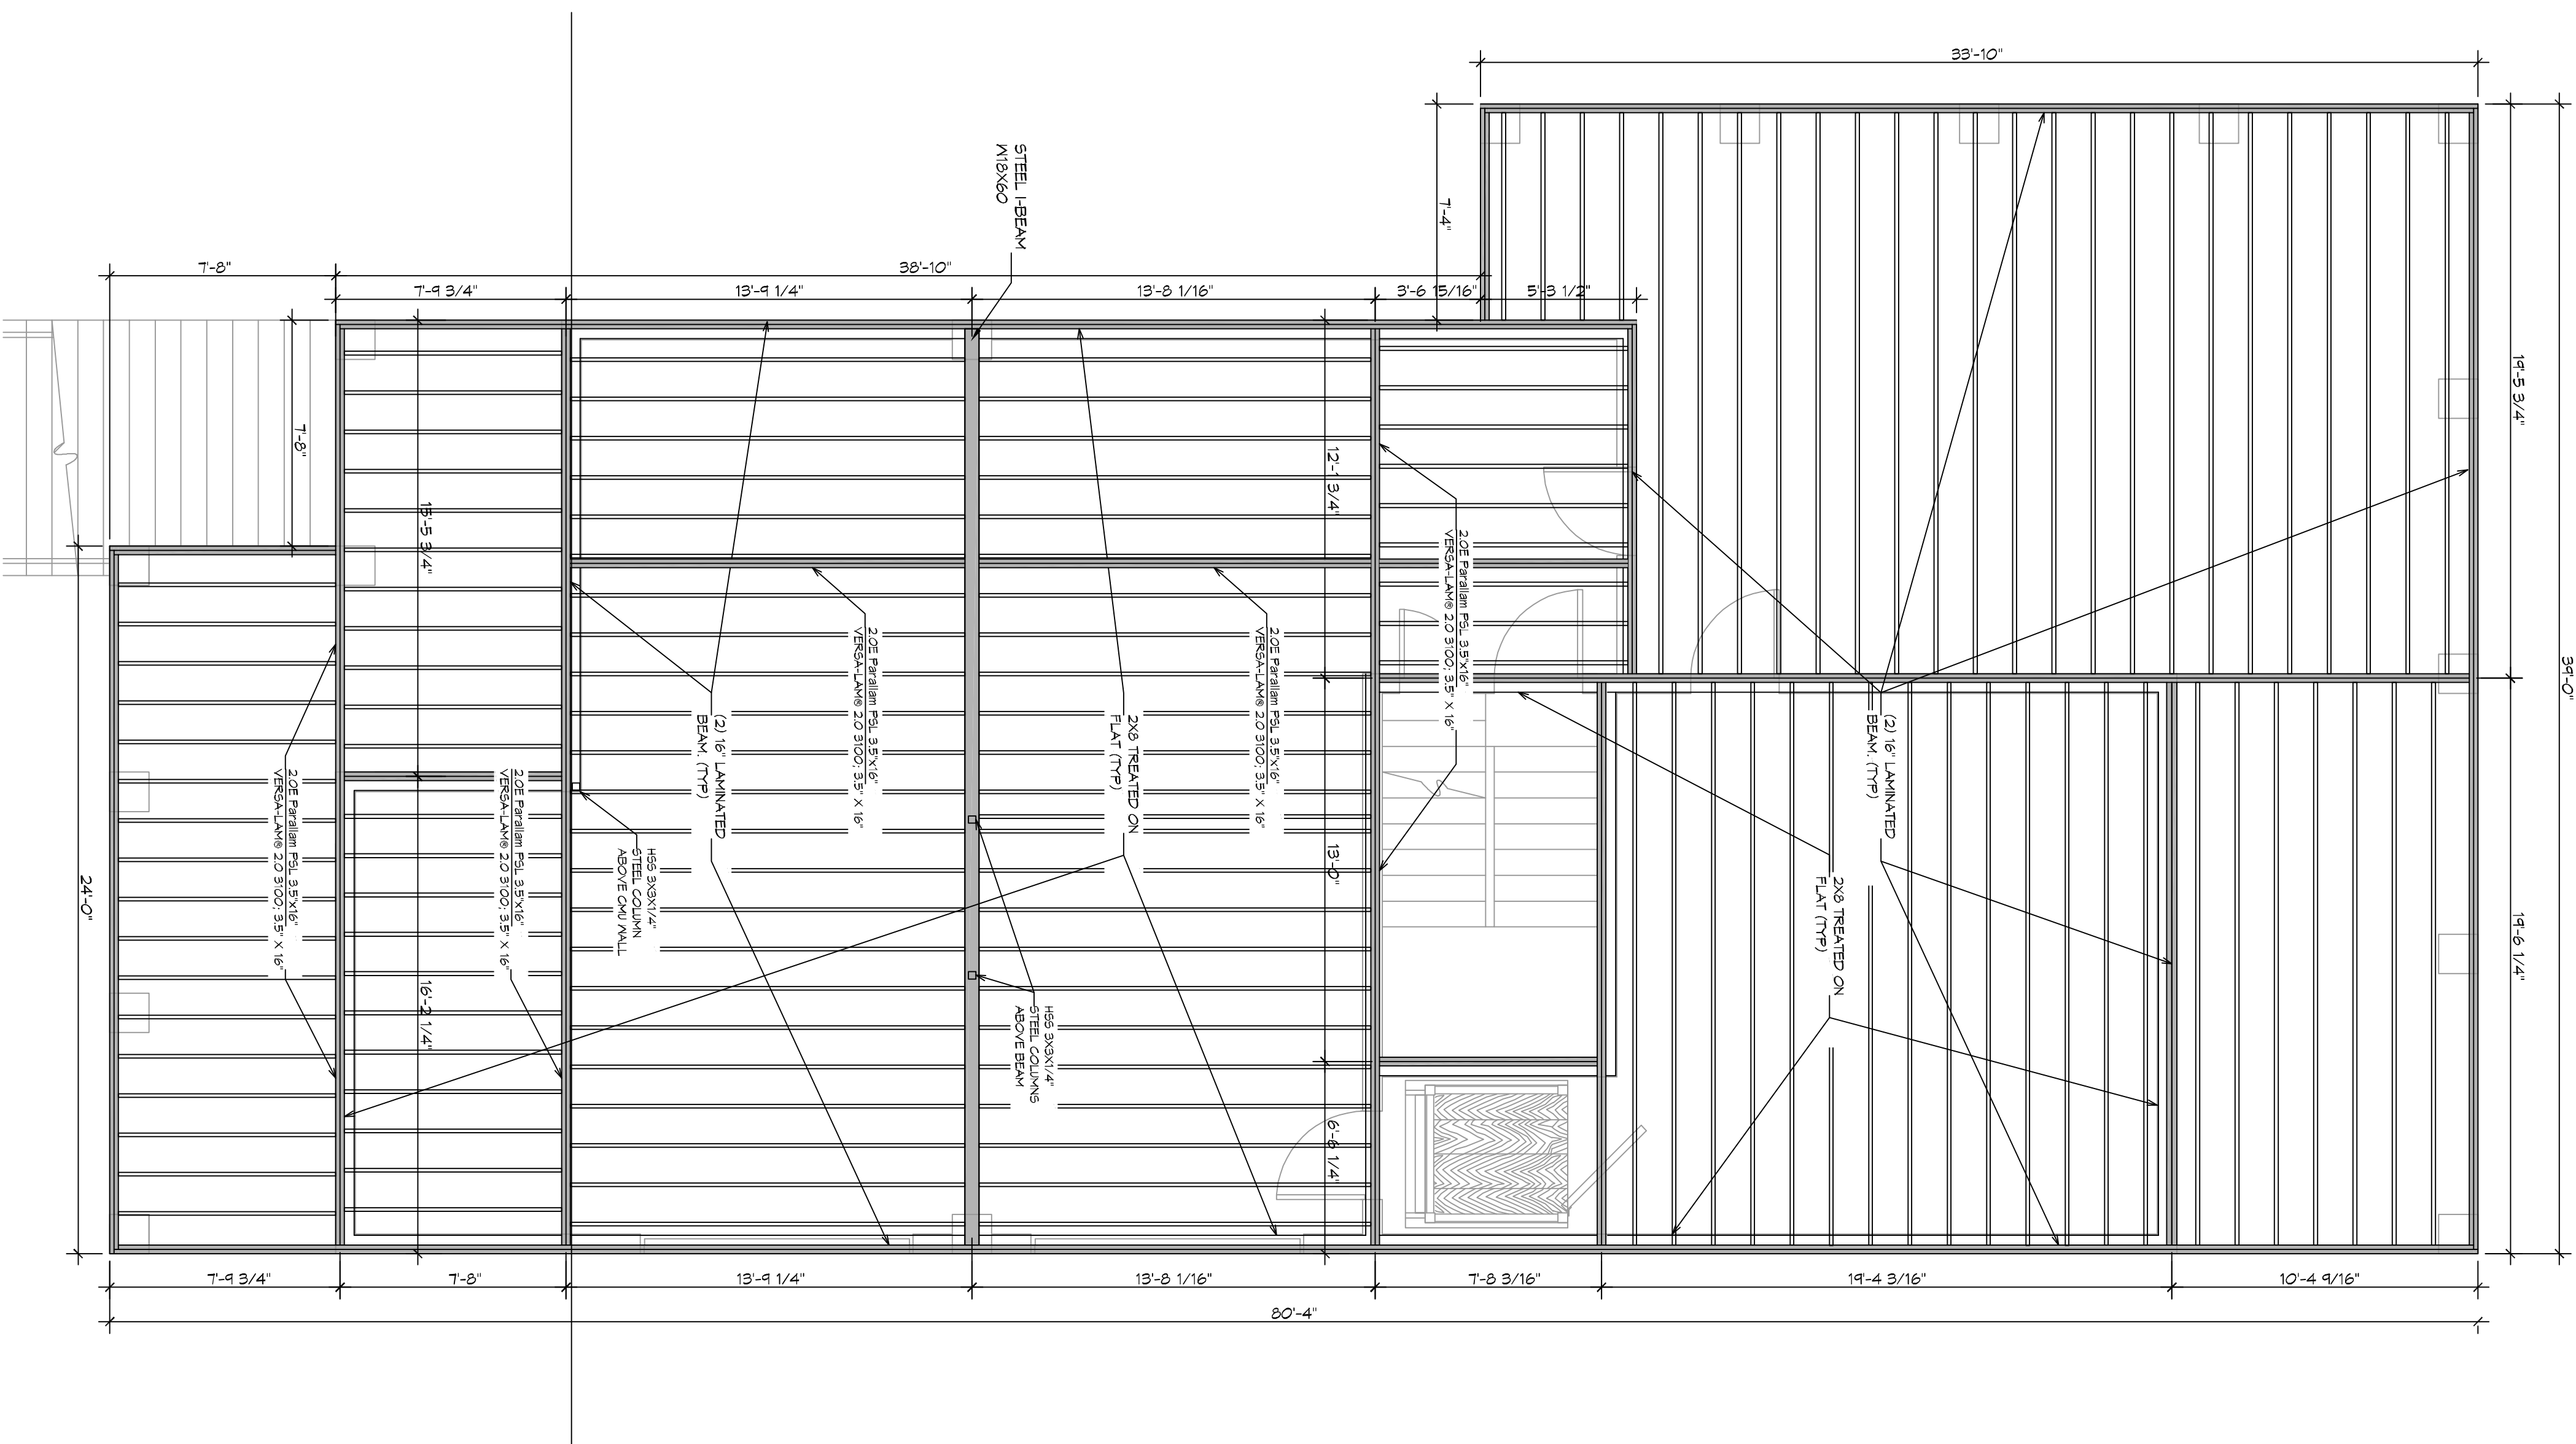

3RD THIRD LEVEL
SCALE: 1/4"=1'-0"

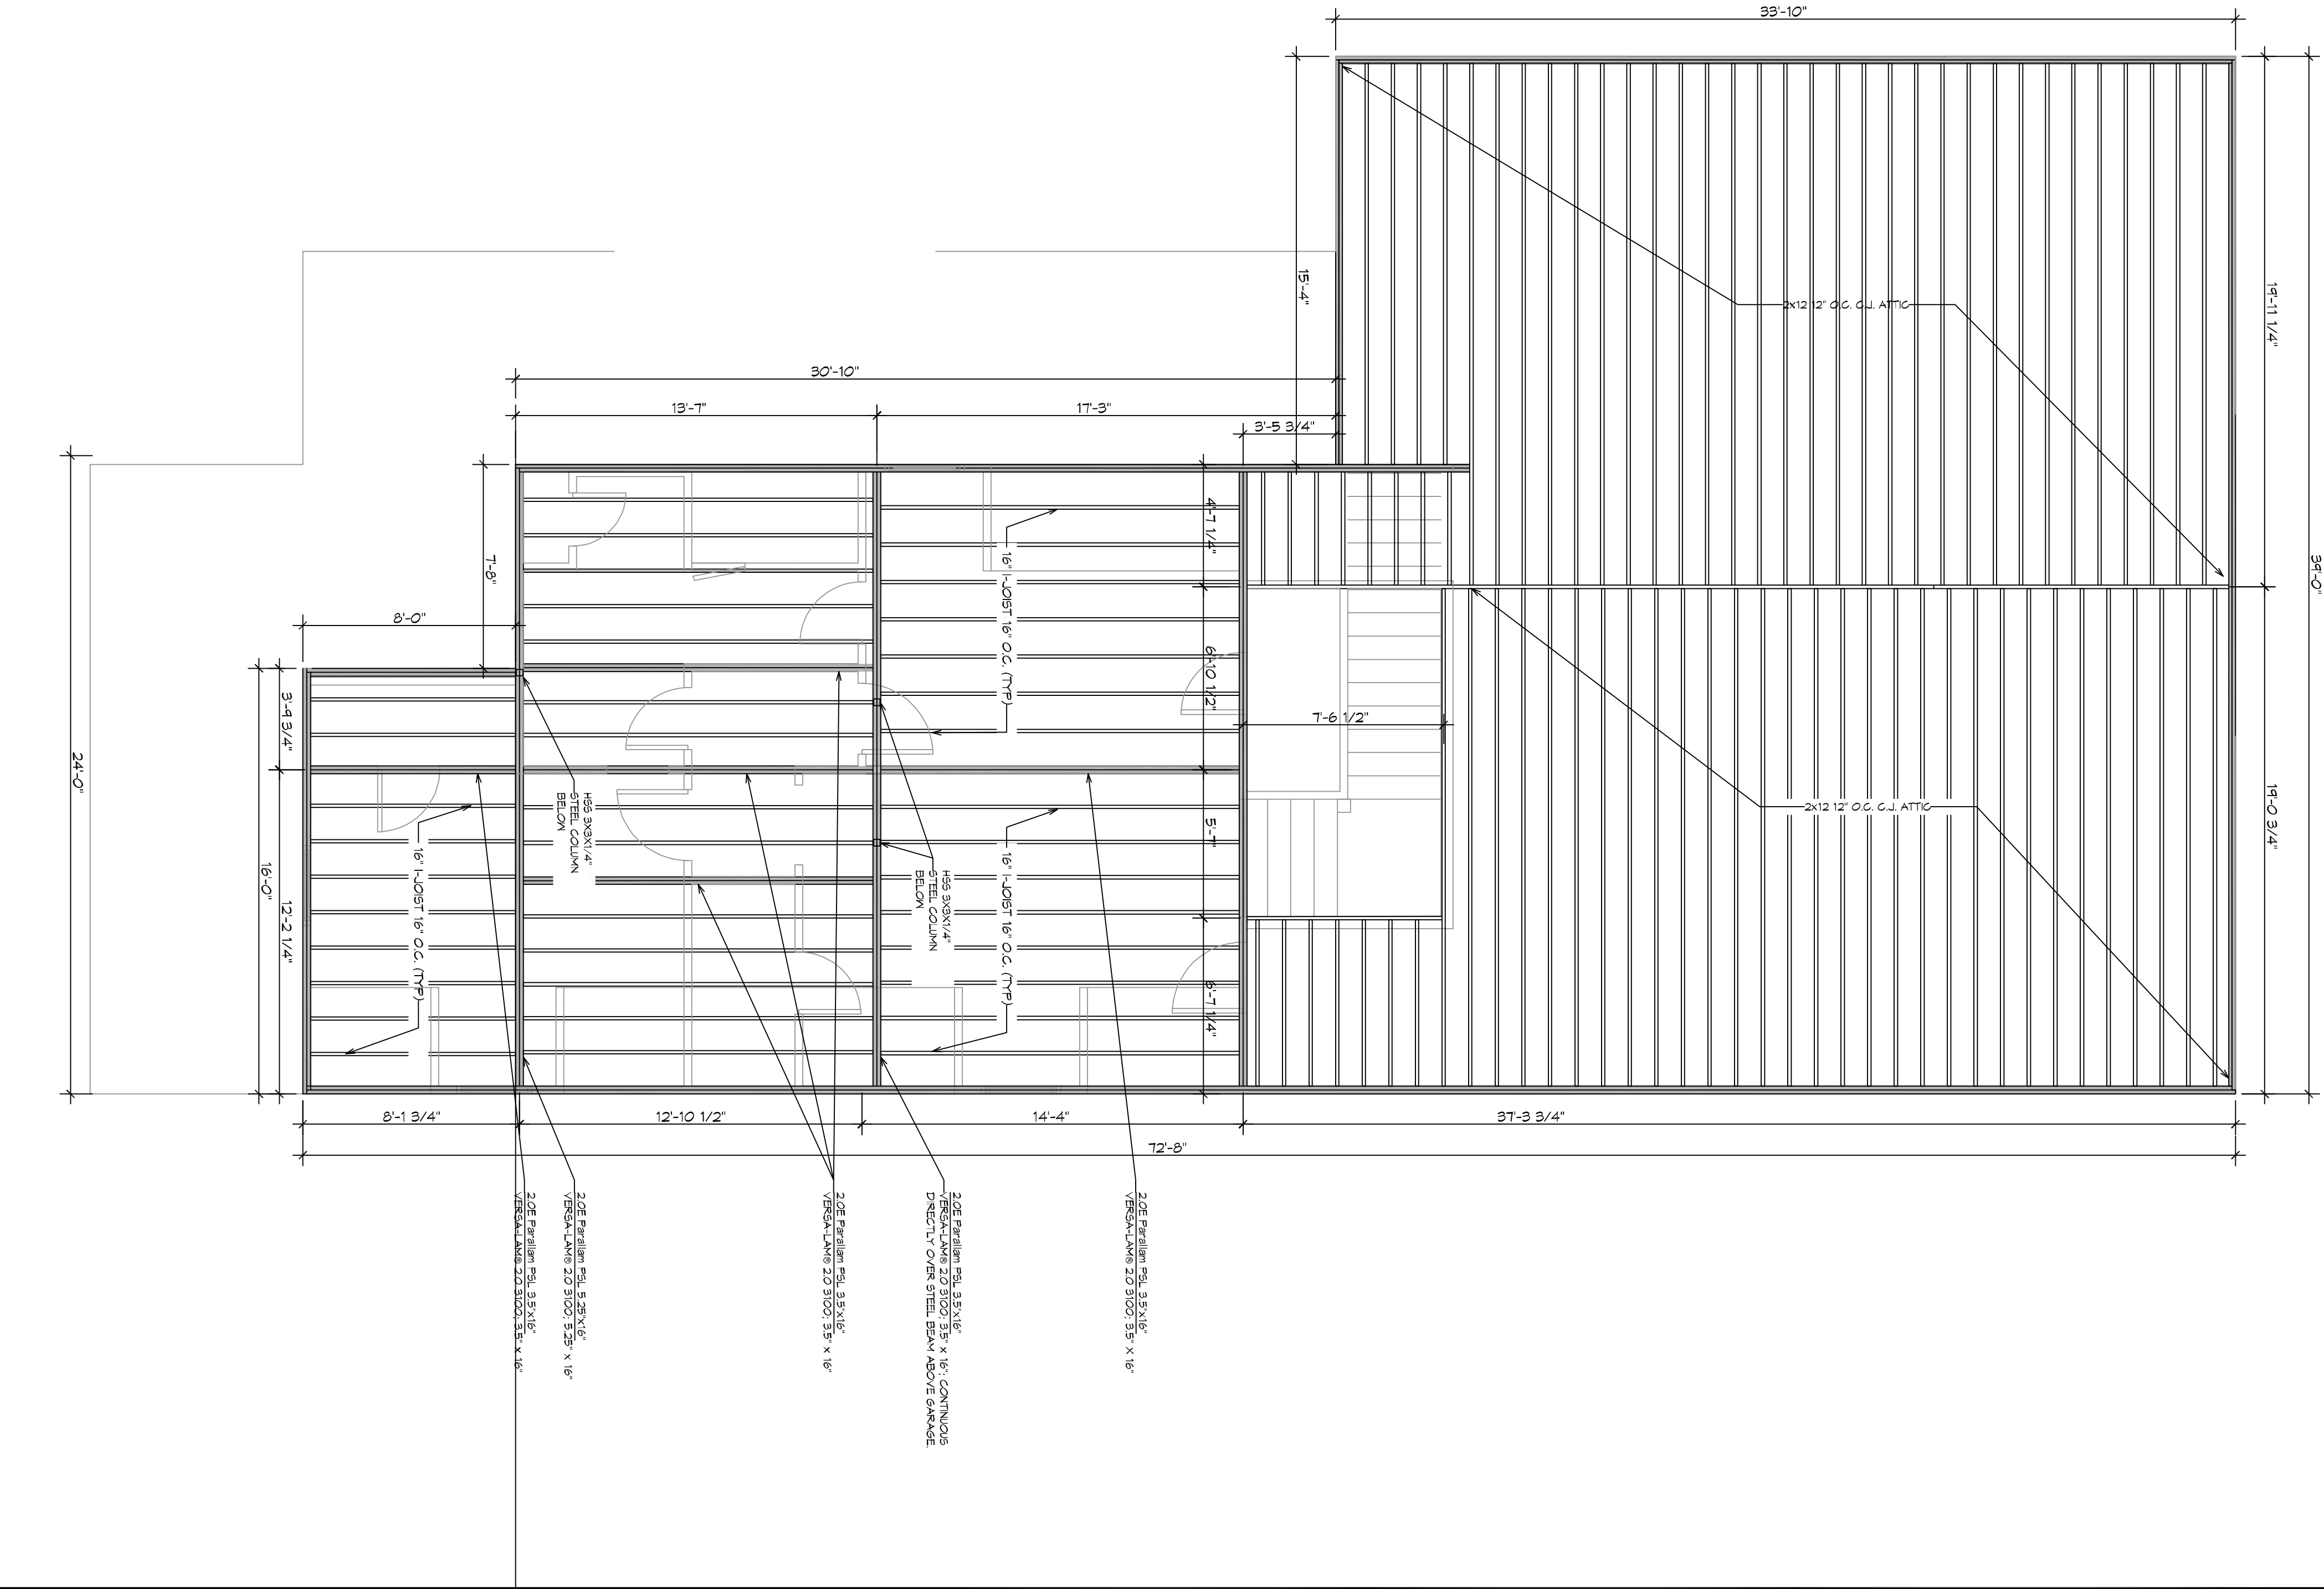

SHEET NO. **5102**
2 OF 4

STRUCTURAL DWGS
KENNY & MICHELLE
OTILLO

425 CARROLL ST.
MANDEVILLE, LA

JOB No: 2376 DATE: 04-09-2019
DRAWN BY: CKD CHECKED BY: CKD

#	DESCRIPTION	DATE

DAMMON
ENGINEERING, INC.
LOUISIANA & MISSISSIPPI

Chief Engineer: Brian Mstich, PE
554 Old Spanish Trail
Slidell, LA 70458

www.dammonengineering.com
info@dammonengineering.com
PH: 985.649.5832