


Front Elevation: 1/15/2020

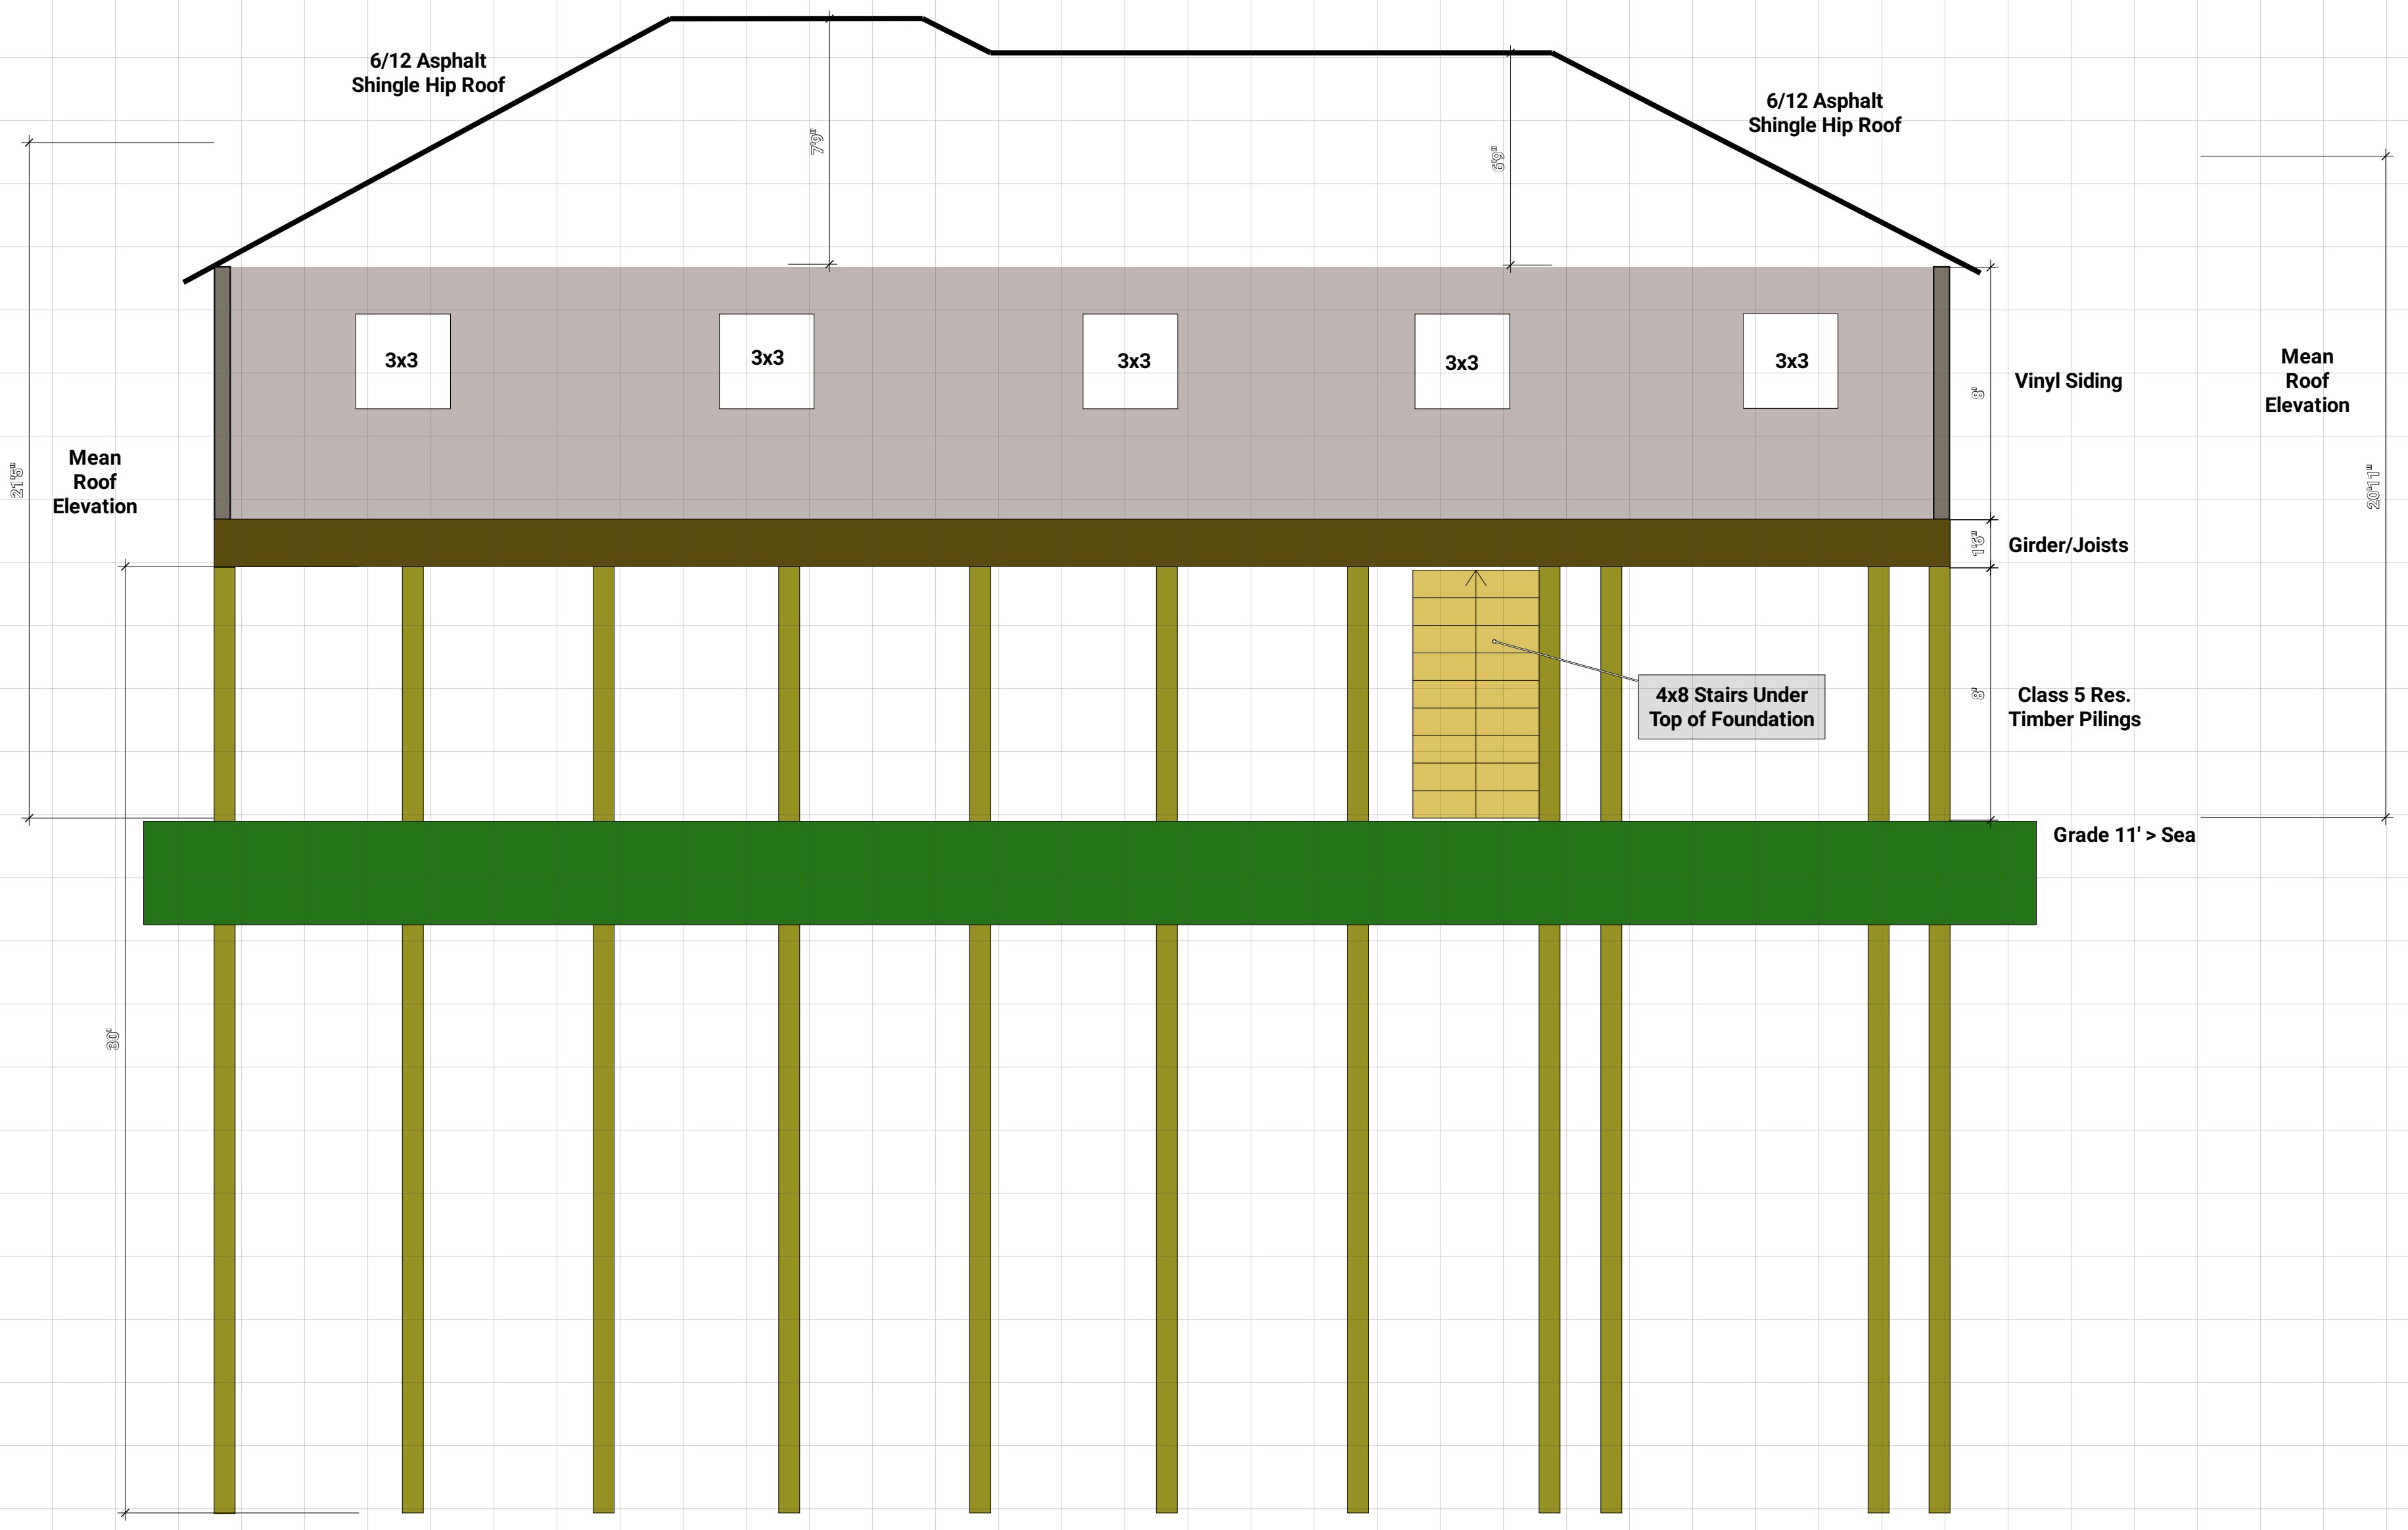

**1059 Brandon Drive
Slidell, LA 70461**

**Christopher Sommers
(504) 201-4717**