

The Setbacks And Restrictions Shown On This Plot Plan Are Limited To Those Set Forth In The Description Furnished To Us.

It Is Recommended That Setbacks And Lot Dimensions Be Confirmed By Professional Land Surveyor And, Owner Before Location Of Building Is Established.

Owner or Contractor Is Responsible For Obtaining Building Setbacks Before Construction Begins.



Plans For:  
Gwendolyn McInnis  
185  
W. Central Avenue, Cheniere Caminada  
Jefferson Parish, Louisiana

Date: 8-15-22

Setbacks

Front - n/a  
Side - n/a  
Rear - n/a  
Side Street - n/a

W. Central Avenue

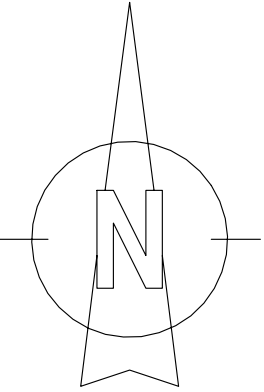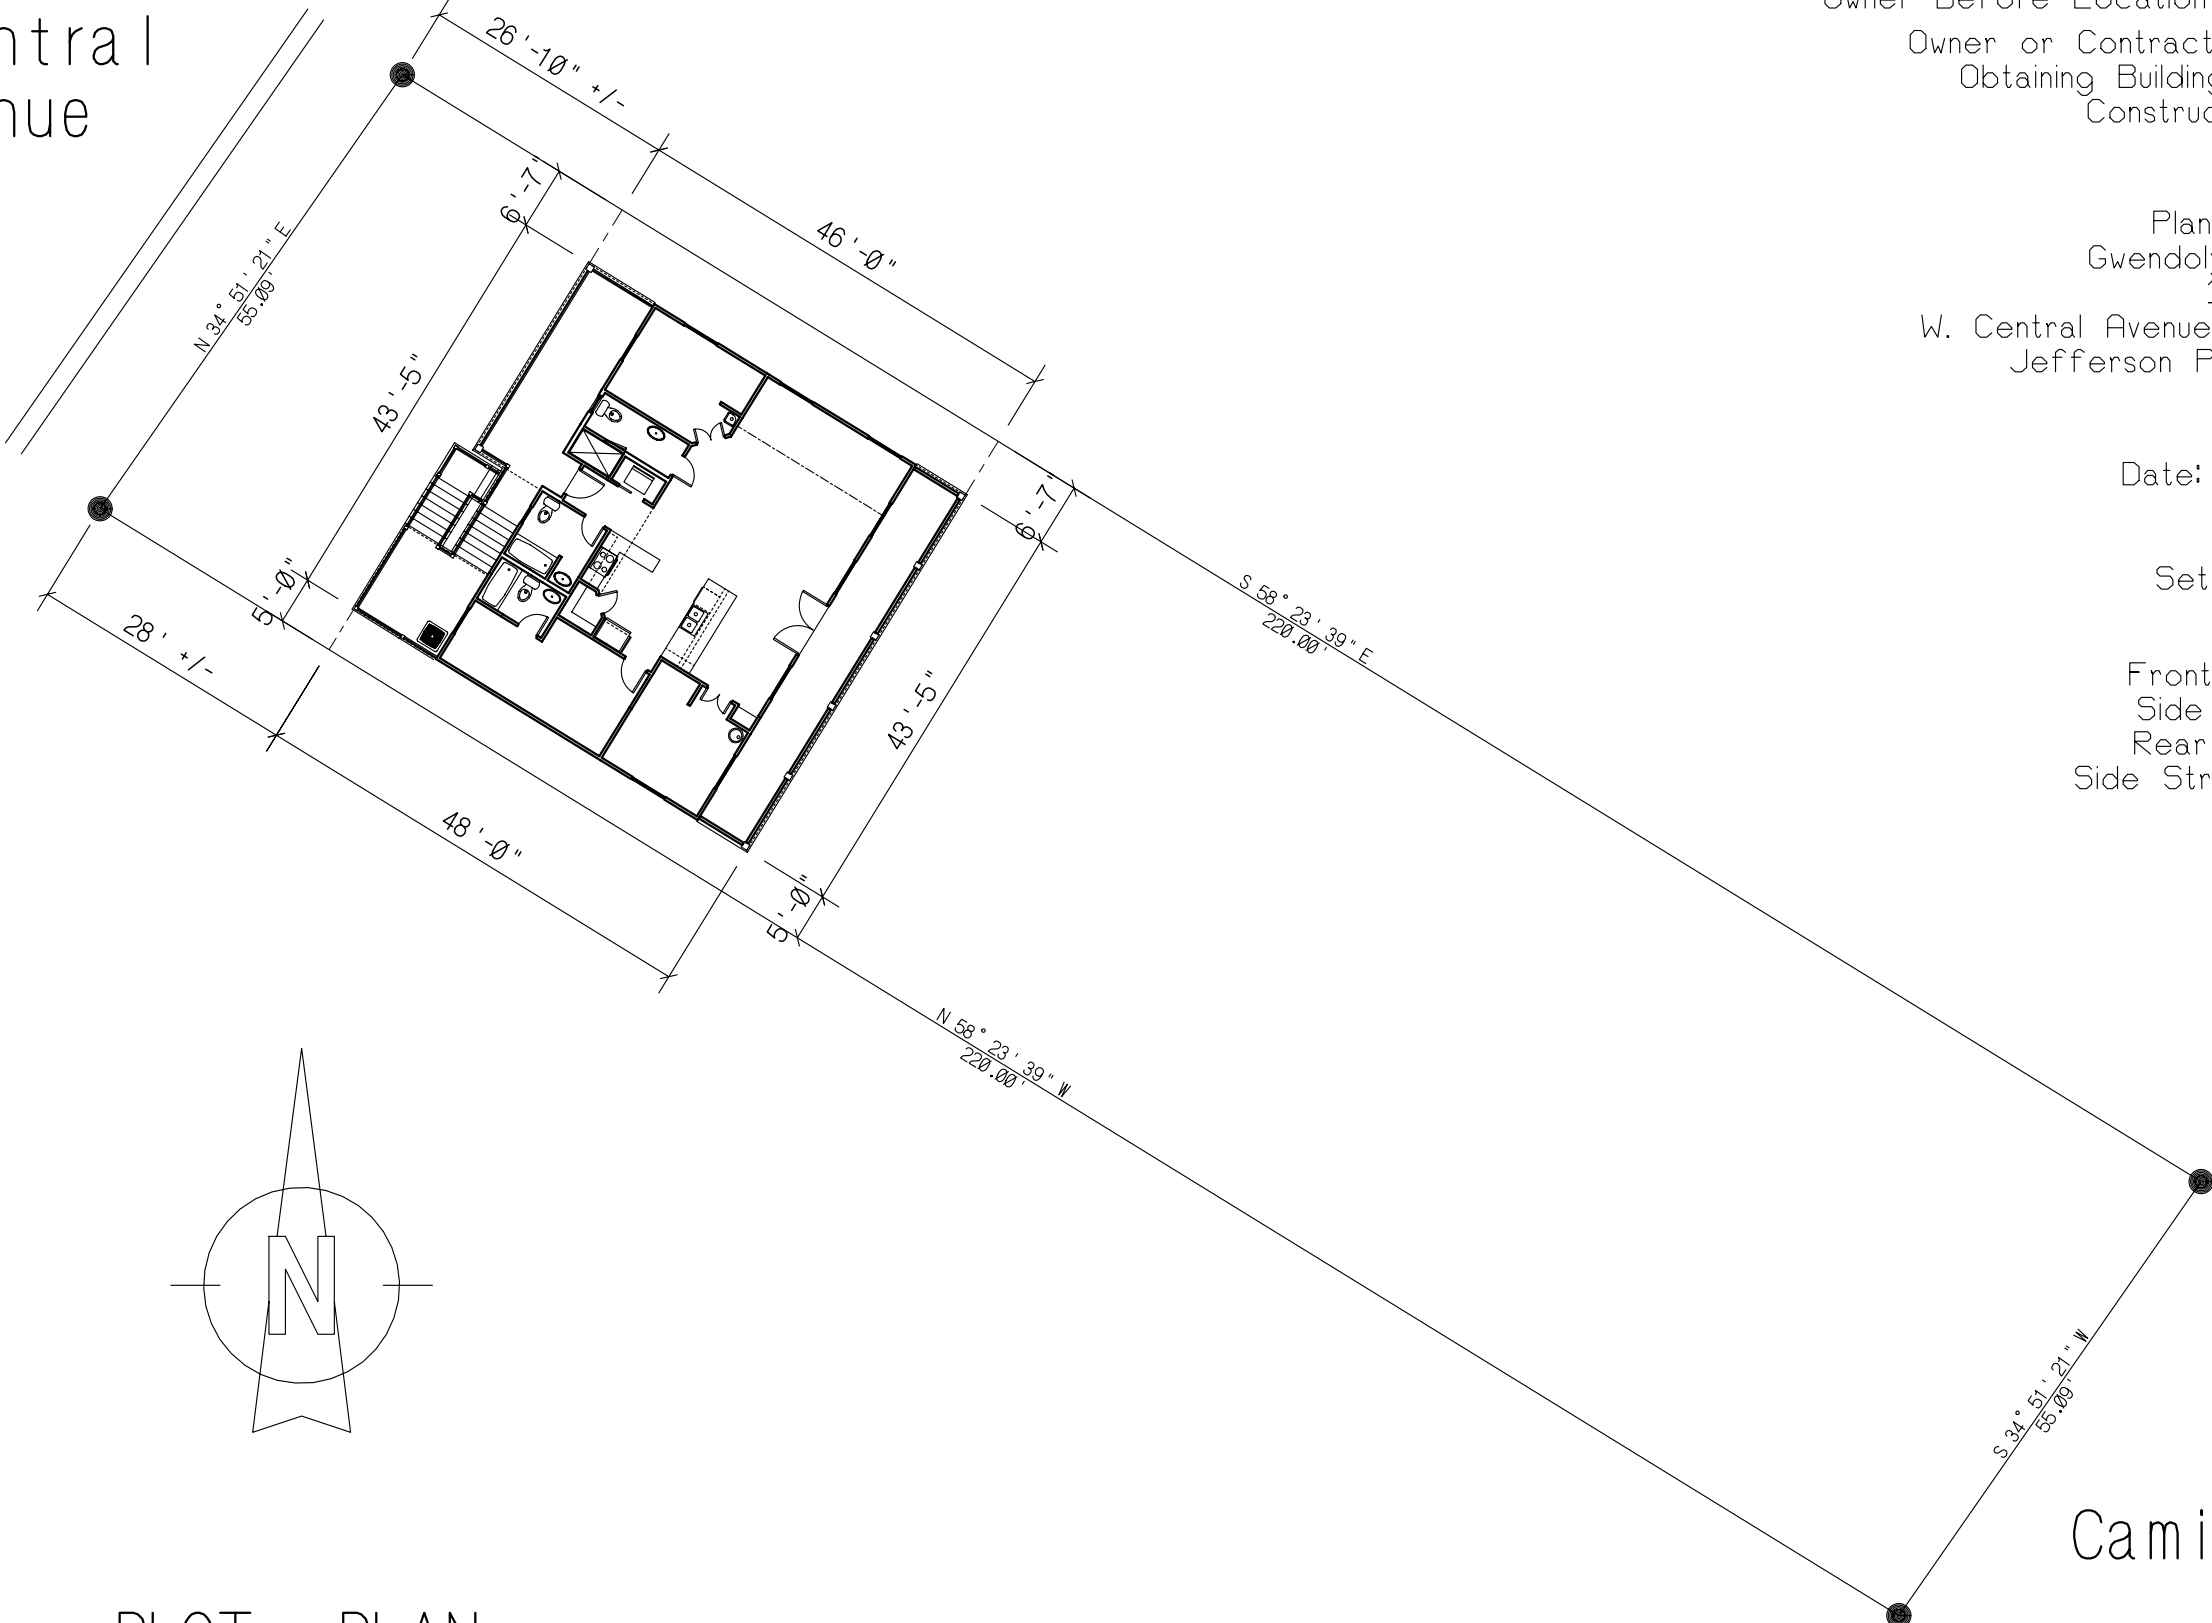

PLOT PLAN  
SCALE 1" = 20'-0"

Caminada Bay