


Left Side Elevation  
Scale 1/4" = 1'-0"

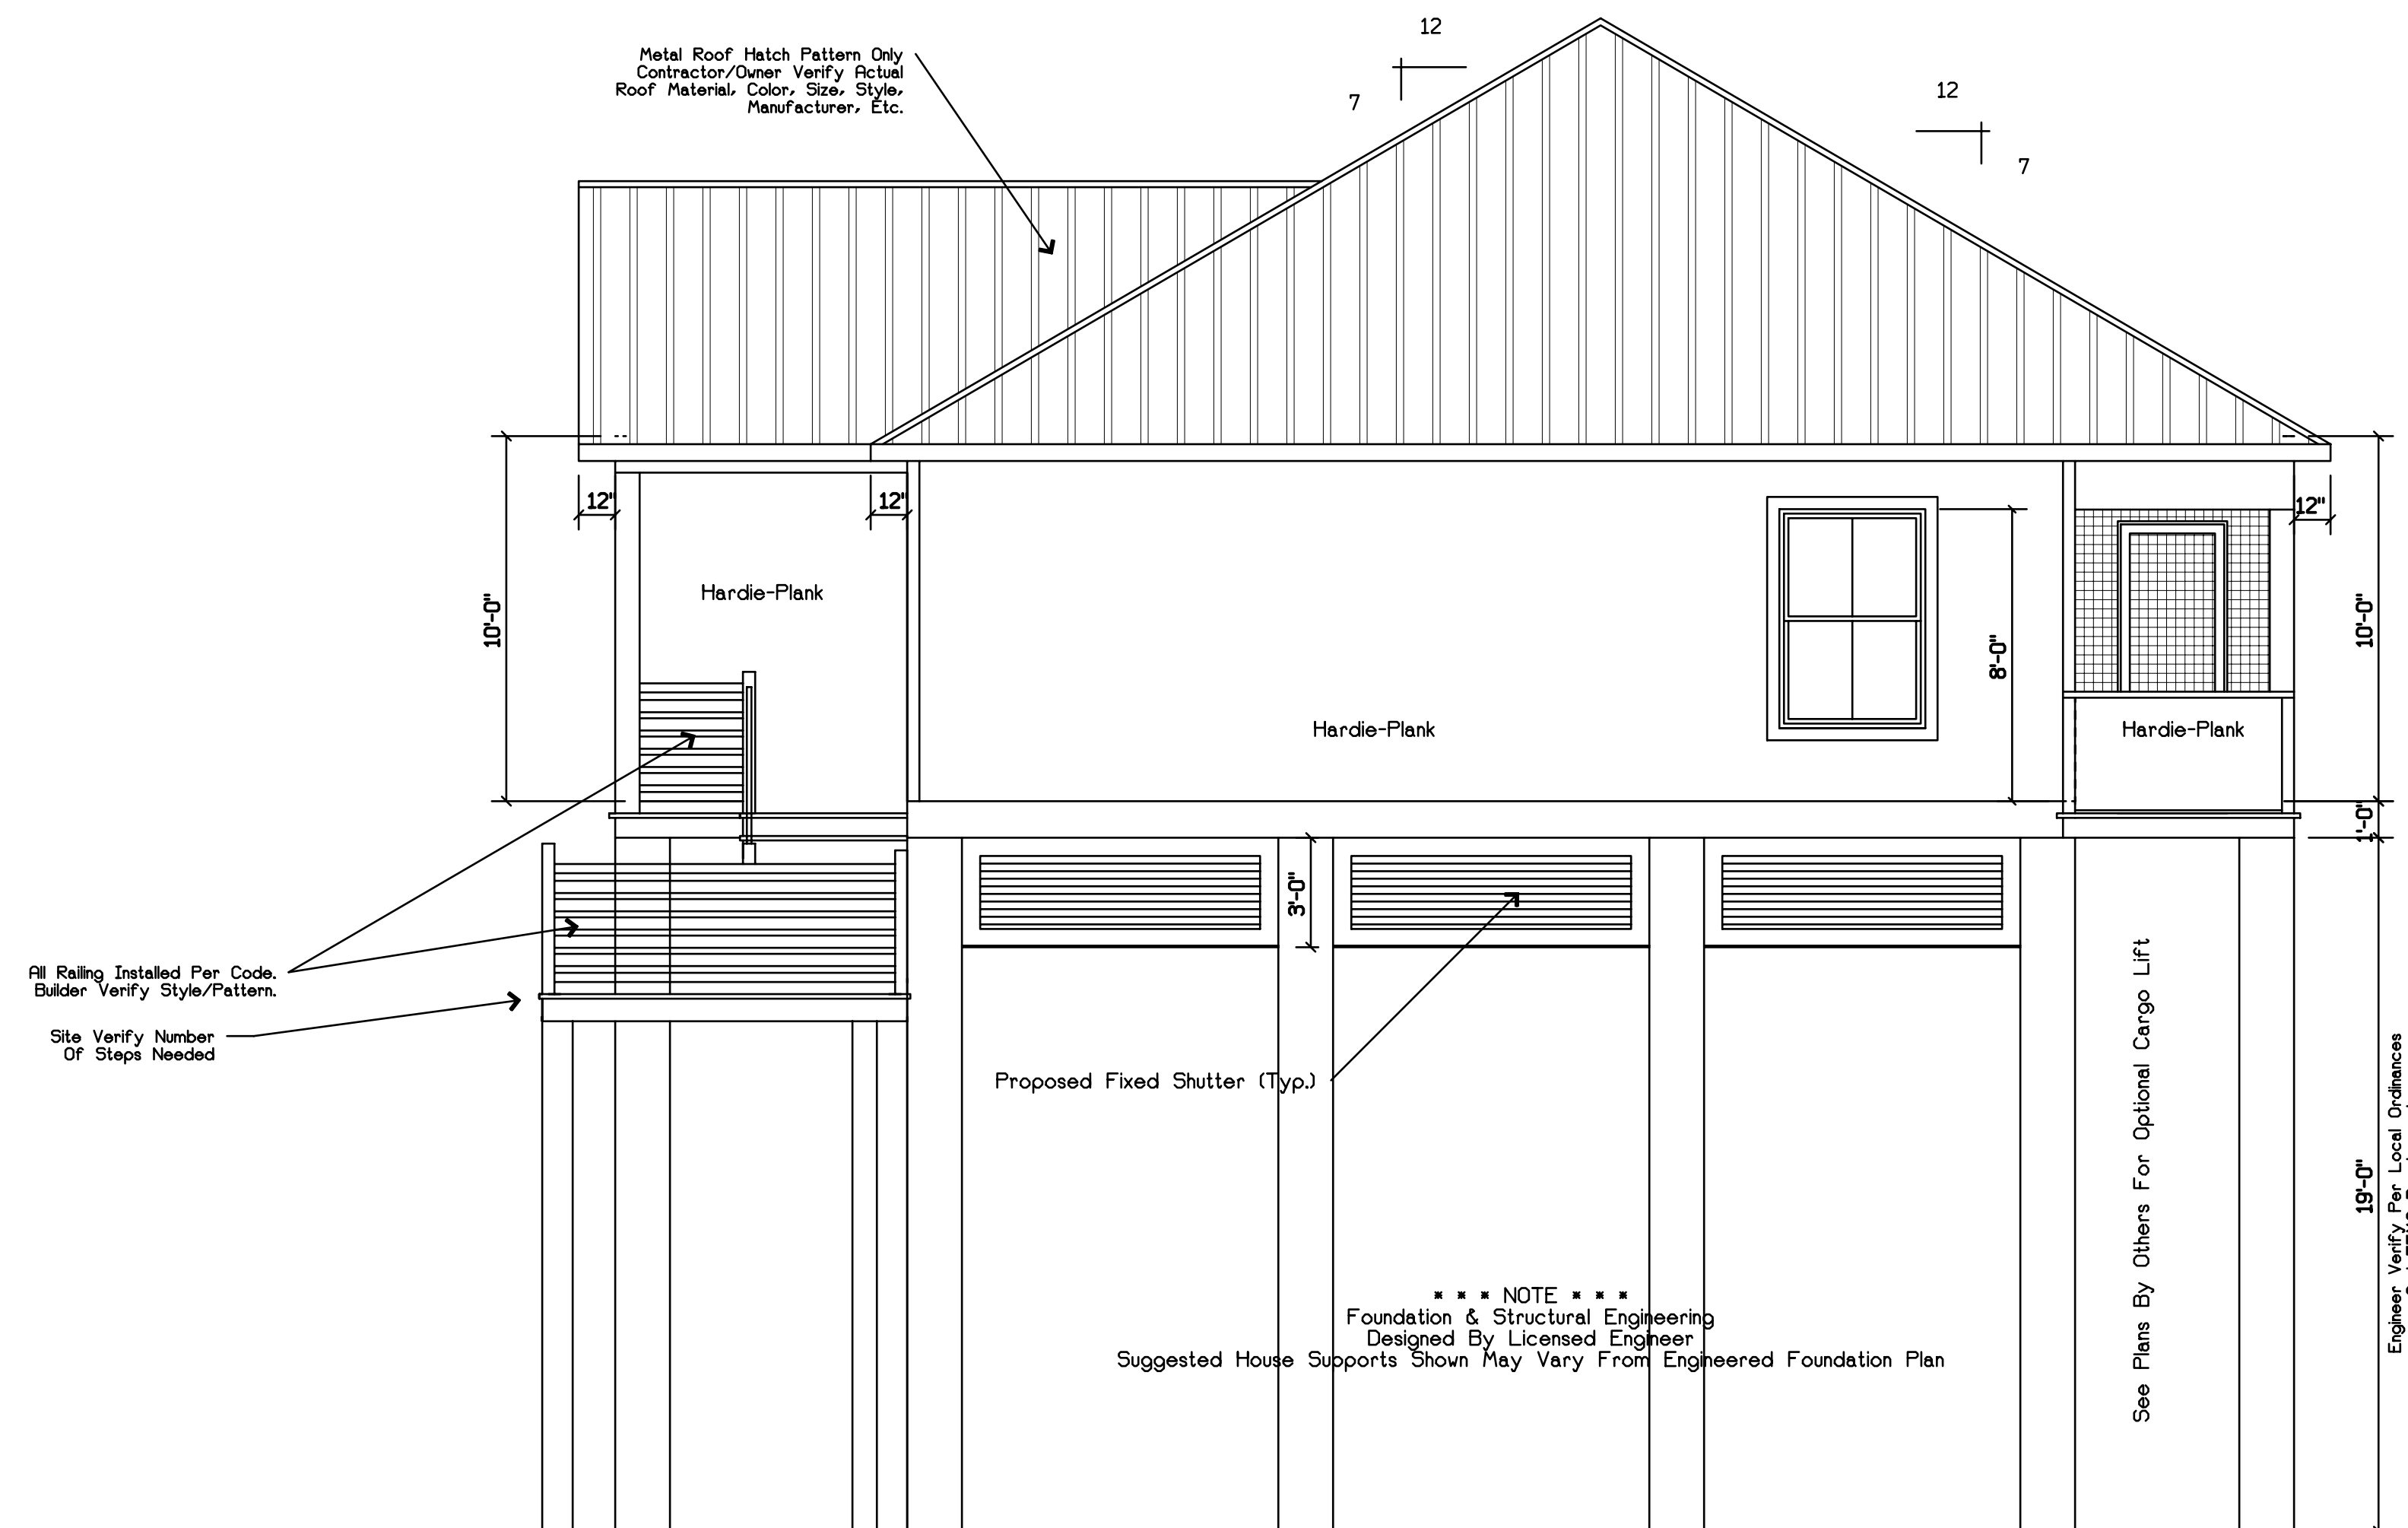

Right Side Elevation  
Scale 1/4" = 1'-0"

**PINNACLE HOME DESIGNS, L.L.C.**  
 Although every effort has been made in preparing these plans, the contractor must check all details for accuracy or errors and be responsible for same. This drawing contains valuable, confidential, proprietary, trade secret information of Pinnacle Home Designs, LLC. No reproduction or other use of this drawing or of Pinnacle Home Designs, LLC is permitted without consent of Pinnacle Home Designs, LLC.  
 Copyright © 2021 by Pinnacle Home Designs, L.L.C. All Rights Reserved  
 Phone: 985.693.7860 Website: www.pinnaclehomedesigns.com


**FLOOD ZONE**  
VE

**WIND ZONE**  
130mph

**PLANS FOR:**  
Owendolyn McInnis  
185 West Central Avenue  
Town of Grand Isle  
Jefferson Parish, Louisiana

**DATE ISSUED:**  
8-2-22

**REVISED:**  
2-4-22 - 8-1-22  
3-20-22 -  
4-1-22 -  
5-7-22 -  
6-16-22 -  
7-1-22 -

**CODE / L.A. / U.S. / INCH**  
A3-1379-1829-3787

**SCALE:**  
AS SHOWN

