



FLOOR FRAMING & PILING LAYOUT
SCALE: 1/4"=1'

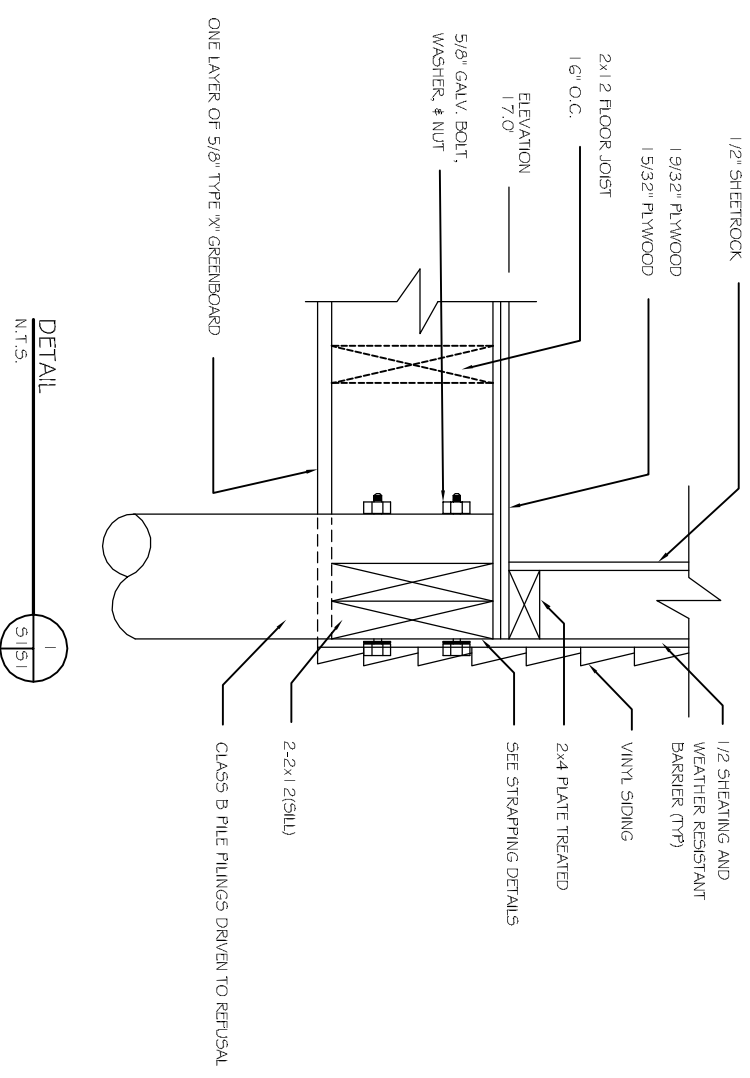

DETAIL
N.T.S.

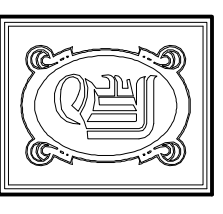

DAMMON ENGINEERING, INC.
 CHIEF ENGINEER
 EMMETT DAMMON, P.E.
 CHIEF ARCHITECT
 ROBERT WILTSE

554 OLD SPANISH TRAIL
 SUDELL, LA. 70458
 OFFICE: 985-649-5832
 FAX: 985-641-5950

WEBSITE: WWW.DAMMONENGINEERING.COM
 EMAIL: DAMMONENG@BELLOUTH.NET

ARCHITECTURE
 ENGINEERING
 STUDIES
 PLANNING
 INVESTIGATION
 EXPERT WITNESS

FLOOR FRAMING AND PILING LAYOUT

VINCENT COUSIN
 4987 PONTCHARTRAIN DRIVE
 SUDELL, LA

REV:	
SCALE:	AS NOTED
JOB#:	
DATE:	05-18-11
SHEET	5-1
OF	