

**ELECTRICAL NOTES**


1. ALL WORK SHALL CONFORM TO THE LATEST EDITION OF THE NATIONAL ELECTRICAL CODE, THE GOVERNING ELECTRICAL CODE AND ALL OTHER INSPECTION DEPARTMENTS HAVING JURISDICTION. OBTAIN CERTIFICATES OR APPROVAL WHERE REQUIRED.
2. ALL MATERIALS FURNISHED SHALL BE NEW AND SHALL BE U.L. LISTED.
3. THE DRAWINGS INDICATE SIZE AND GENERAL LOCATION OF WORK. SCALE DIMENSIONS SHALL NOT BE USED. THE EXACT LOCATION AND LOCATION OF ALL RISERS SHALL BE DETERMINED BY ACTUAL CONDITIONS IN THE FIELD.
4. PRIOR TO BIDDING, CONTRACTOR SHALL VISIT THE JOB SITE AND FAMILIARIZE THEMSELVES WITH THE EXISTING CONDITIONS.
5. ELECTRICAL CONTRACTOR SHALL COORDINATE HIS WORK WITH OTHER TRADES AND WITH OTHER CONTRACTORS WHOSE WORK MAY AFFECT THIS INSTALLATION.
6. ELECTRICAL CONTRACTOR SHALL COORDINATE INCOMING ELECTRICAL SERVICE WITH UTILITY COMPANY AND INCLUDE IN HIS BID ALL CHARGES AND FEES INCURRED IN MODIFICATIONS. IF THE INCOMING ELECTRICAL SERVICE VOLTAGE IS NOT AT THE PROPER VOLTAGE, THE ELECTRICAL CONTRACTOR IS TO INSTALL BUCKBOOST TRANSFORMERS.
7. PERFORM TEST REQUIRED BY THE OWNER OR THE ENGINEER IN CONNECTION WITH THE OPERATION OF THE ELECTRICAL SYSTEM IN THE BUILDING.
8. ALL TESTS SHALL BE MADE IN ACCORDANCE WITH THE LATEST STANDARD OF THE IEEE AND THE NATIONAL ELECTRICAL CODE.
9. MINIMUM CONDUCTOR SIZE SHALL BE #12, 600V INSULATION. MINIMUM SIZE CONDUIT SHALL BE 3/4" SCH 80 FOR EXTERIOR USE.
10. CONTRACTOR SHALL INSTALL WIRING AND OTHER CIRCUIT COMPONENTS TO MATCH EQUIPMENT ACTUALLY INSTALLED.
11. INSTALL GROUND FAULT RECEPTACLES AT RECEPTACLE LOCATIONS AT EXTERIOR LOCATIONS. EXTERIOR RECEPTACLES SHALL ALSO BE WATERPROOF.
12. BONDING AND GROUNDING SHALL BE IN ACCORDANCE WITH NFPA 70:230-63, NFPA 250-23, 250-71 & 250-72.
13. GROUND NEUTRAL IN ACCORDANCE WITH NFPA 70:250-23b.
14. FUSES SHALL BE ITT CLASS K5, 250 VOLT, 200,000 AMP INTERRUPTING CAP.

**GENERAL NOTES:**

1. ELECTRICIAN SHALL SET A SERVICE POLE ON THE DOWN SLOPE SIDE, 10 FT FROM TOP OF BERM, ACROSS FROM RISER CELL 12 - PHASE II (WEST) - #5.
2. UTILITY POLES WILL BE INSTALLED ALONG THE DOWN SLOPE SIDE, 10 FT FROM TOP OF BERM, ACROSS FROM THE RISERS AT AN INTERVAL OF NOT MORE THAN 150FT.
3. 2" UNDERGROUND CONDUITS SHALL BE INSTALLED FROM NEAREST UTILITY POLE TO HEADWALL AT EACH RISER.
4. ALL PUMPS WILL BE CONNECTED WITH TYPE SO CORD AND TERMINATED WITH 20AMP 4-WIRE TWIST-LOCK MALE PLUG.
5. TERMINATE ALL EQUIPMENT ACCORDING TO MANUFACTURERS RECOMMENDATION.

**ELECTRICAL SERVICE:**

- CURRENT**  
 6 EA. 1/2 HP 10 3-WIRE MOTORS 21.5 AMP START  
 6.0 AMP RUN
- FUTURE**  
 5 EA. 1/2 HP 10 3-WIRE MOTORS 21.5 AMP START  
 6.0 AMP RUN

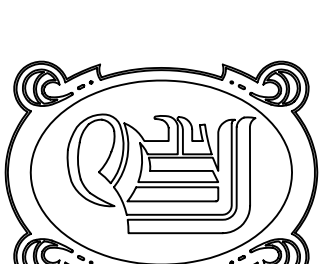

**DAMMON ENGINEERING, INC.**

EMMETT DAMMON

ARCHITECT  
 ROBERT WILTSE

1095 FLORIDA AVENUE  
 SLIDELL, LA, 70458  
 985-649-5832

WWW.DAMMONENGINEERING.COM

EMAIL: DAMMONENG@BELLSOUTH.NET

ARCHITECTURE  
 ENGINEERING  
 STUDIES  
 PLANNING  
 INVESTIGATION  
 EXPERT WITNESS

**TANGIPAHOA PARISH LANDFILL**

TANGIPAHOA  
 CELL 12- PHASE II(WEST)  
 LEACHATE & FORCE MAIN  
 PIPING SYSTEM

**ALTERNATE ELECTRICAL SERVICE PLAN**

REV:

SCALE: AS NOTED

JOB#: 2067

DATE: 7-12-2010

SHEET

**E-2**

OF

**ALTERNATE ELECTRICAL SERVICE PLAN**

N.T.S.