



**WORK AREA FENCE NOTES:**

1. CONTRACTOR SHALL USE STAGING AREAS SHOWN ON PLAN.
2. CONTRACTOR SHALL NOTIFY BCCY IN ADVANCE OF INITIATING OR COMPLETING A PHASE OF WORK TO ALLOW FOR PROPER PLACEMENT OF FENCING.
3. CONTRACTOR SHALL INSTALL TEMPORARY FENCES AROUND WORK AREAS IAW SECTION 01 56 36 TO PROVIDE SAFETY TO BCCY PERSONNEL.
4. CONTRACTOR SHALL INSTALL TEMPORARY FENCES AROUND TREES IAW SECTION 01 56 39 TO PROTECT TREES.

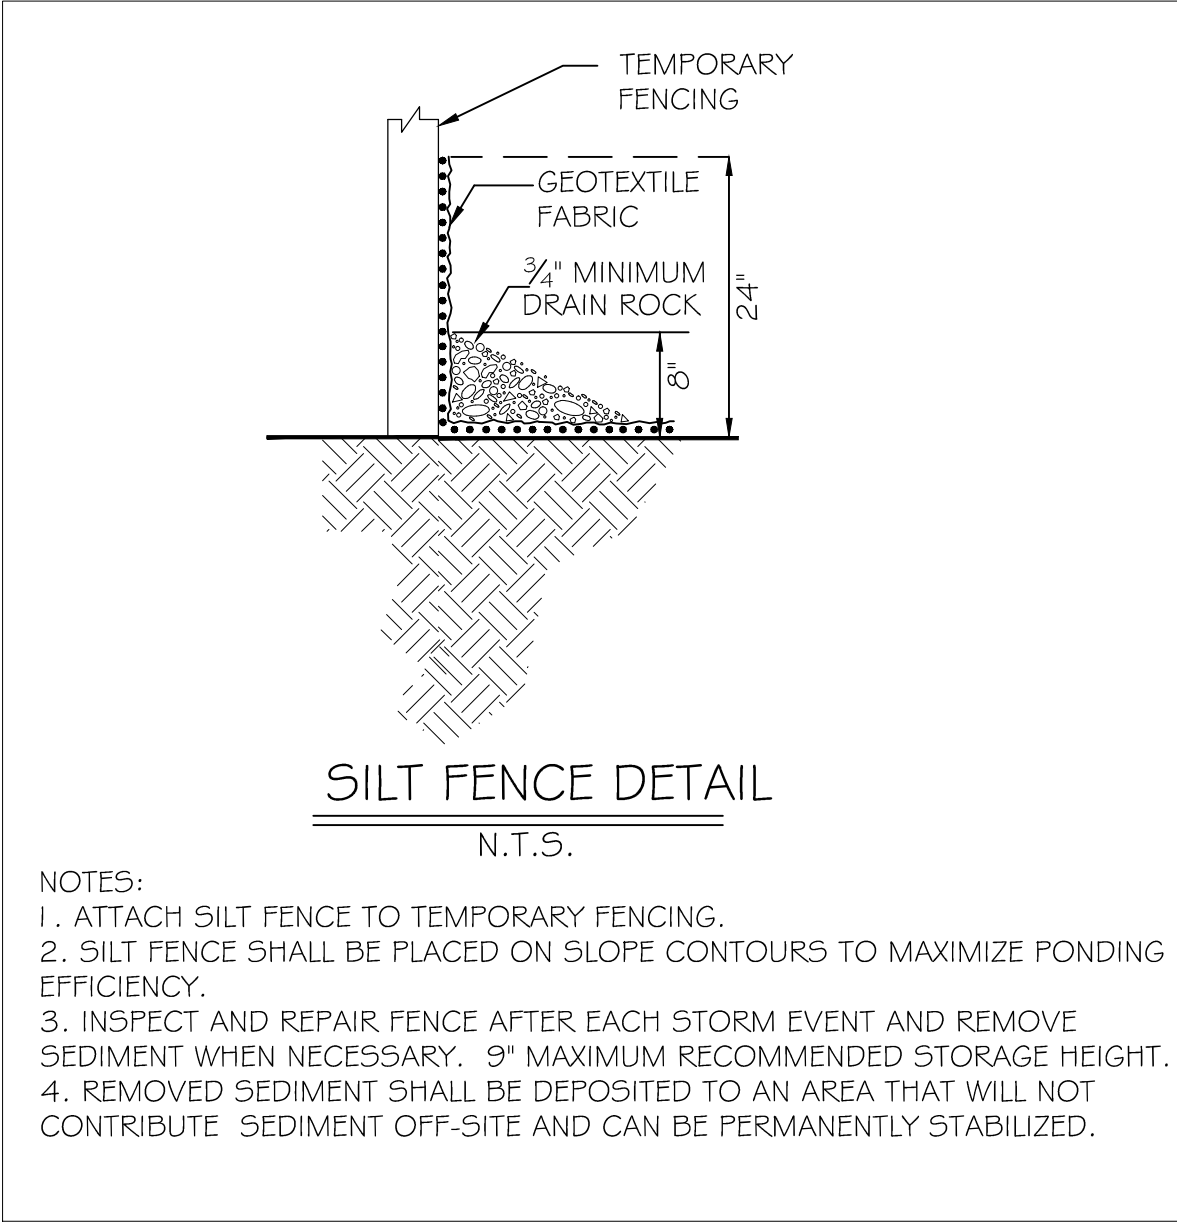

**LEGEND**

- SS — SS — EXISTING SEWER LINE
- ○ — ○ — EXISTING SITE FENCING
- [Cross-hatched box] SECURITY FENCING
- [Diagonal-hatched box] TEMPORARY WORK FENCING

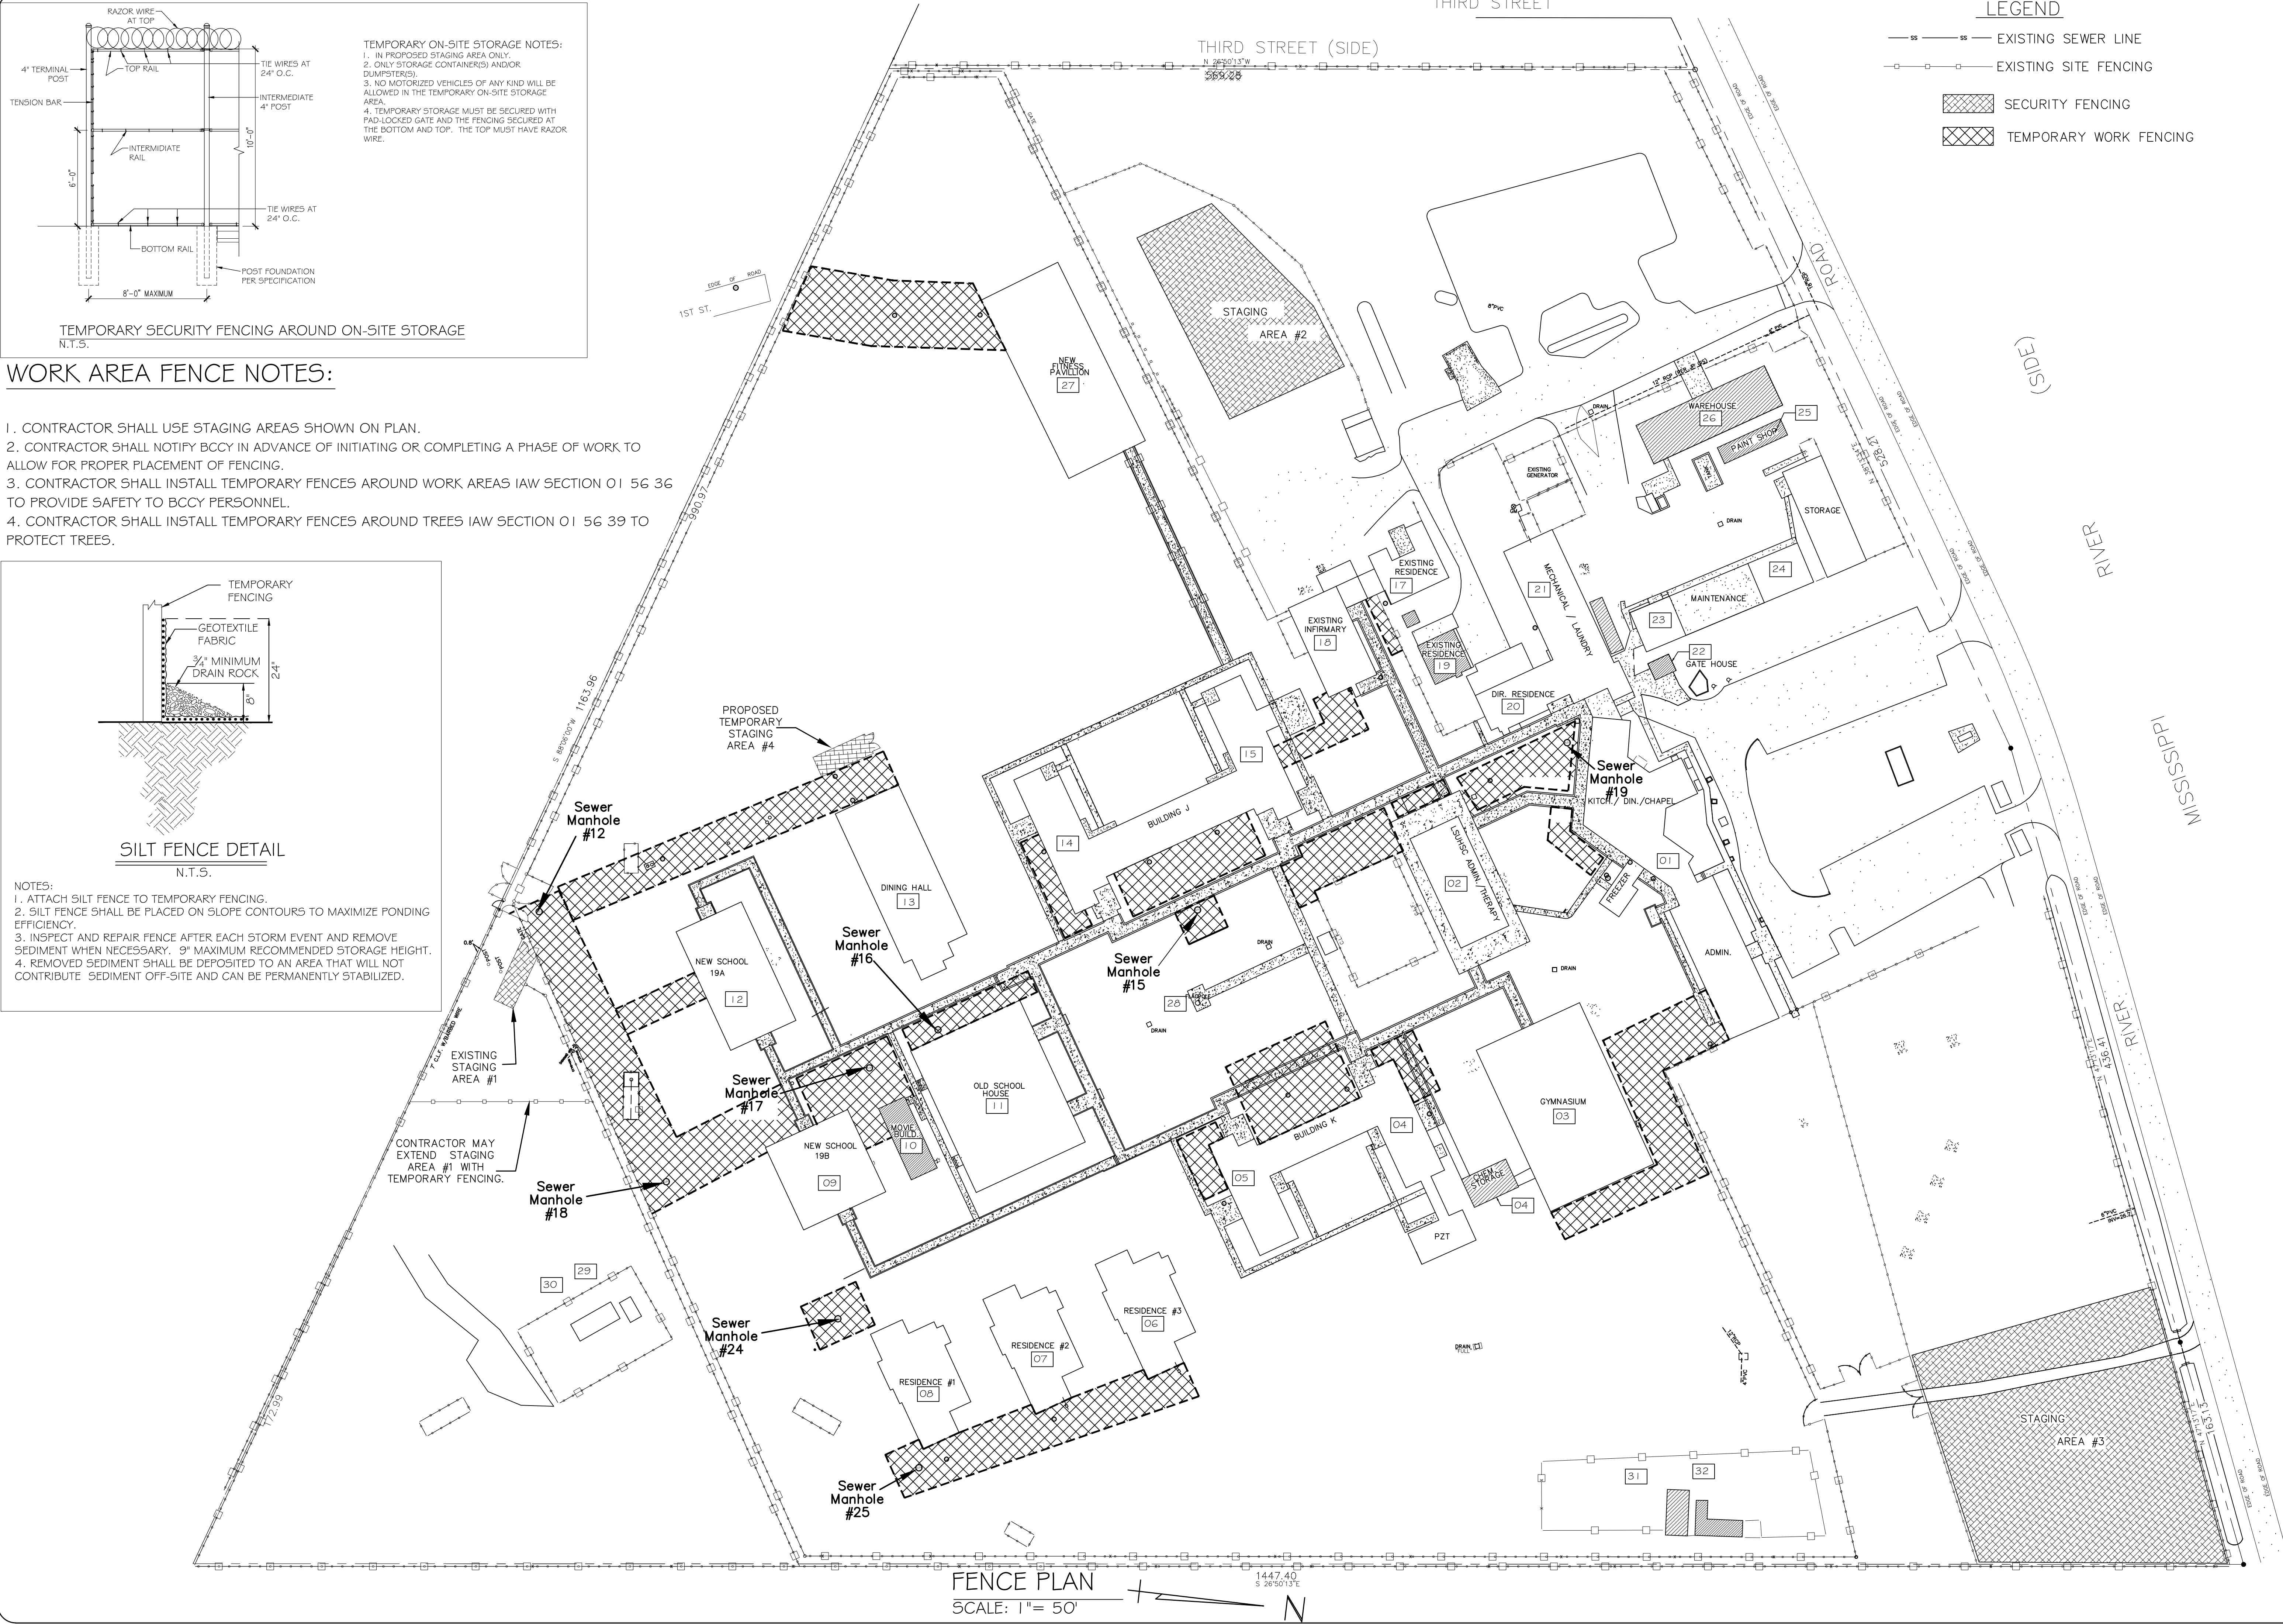

**DAMMON ENGINEERING, INC.**  
Architects & Engineers

Administrative: 905-649-9532  
Phone: 905-649-9532  
FAX: 905-641-5950

CHIEF ENGINEER: BRIAN MISTICH, P.E.  
CHIEF ARCHITECT: KEVIN KIRCHEN  
554 OLD SPANISH TRAIL  
SUDELL, LA 70456

**SEWER SYSTEM RENOVATION  
BRIDGE CITY CENTER FOR YOUTH**  
PROJ. NO. 08-403-11-01 PART 1  
3225 RIVER ROAD  
BRIDGE CITY, LA 70094

JOB No: 2156 DATE: 6/10/2014  
DRAWN BY: DFD CHECKED BY: BM

#	DESCRIPTION	DATE

**FENCE PLAN**

SHEET No: 05 OF 08

**C-4**