


PLAN  
N.T.S.

FRAME AND COVER TO BE VULCAN V-1886 OR EQUAL, W/WORD "DRAIN"

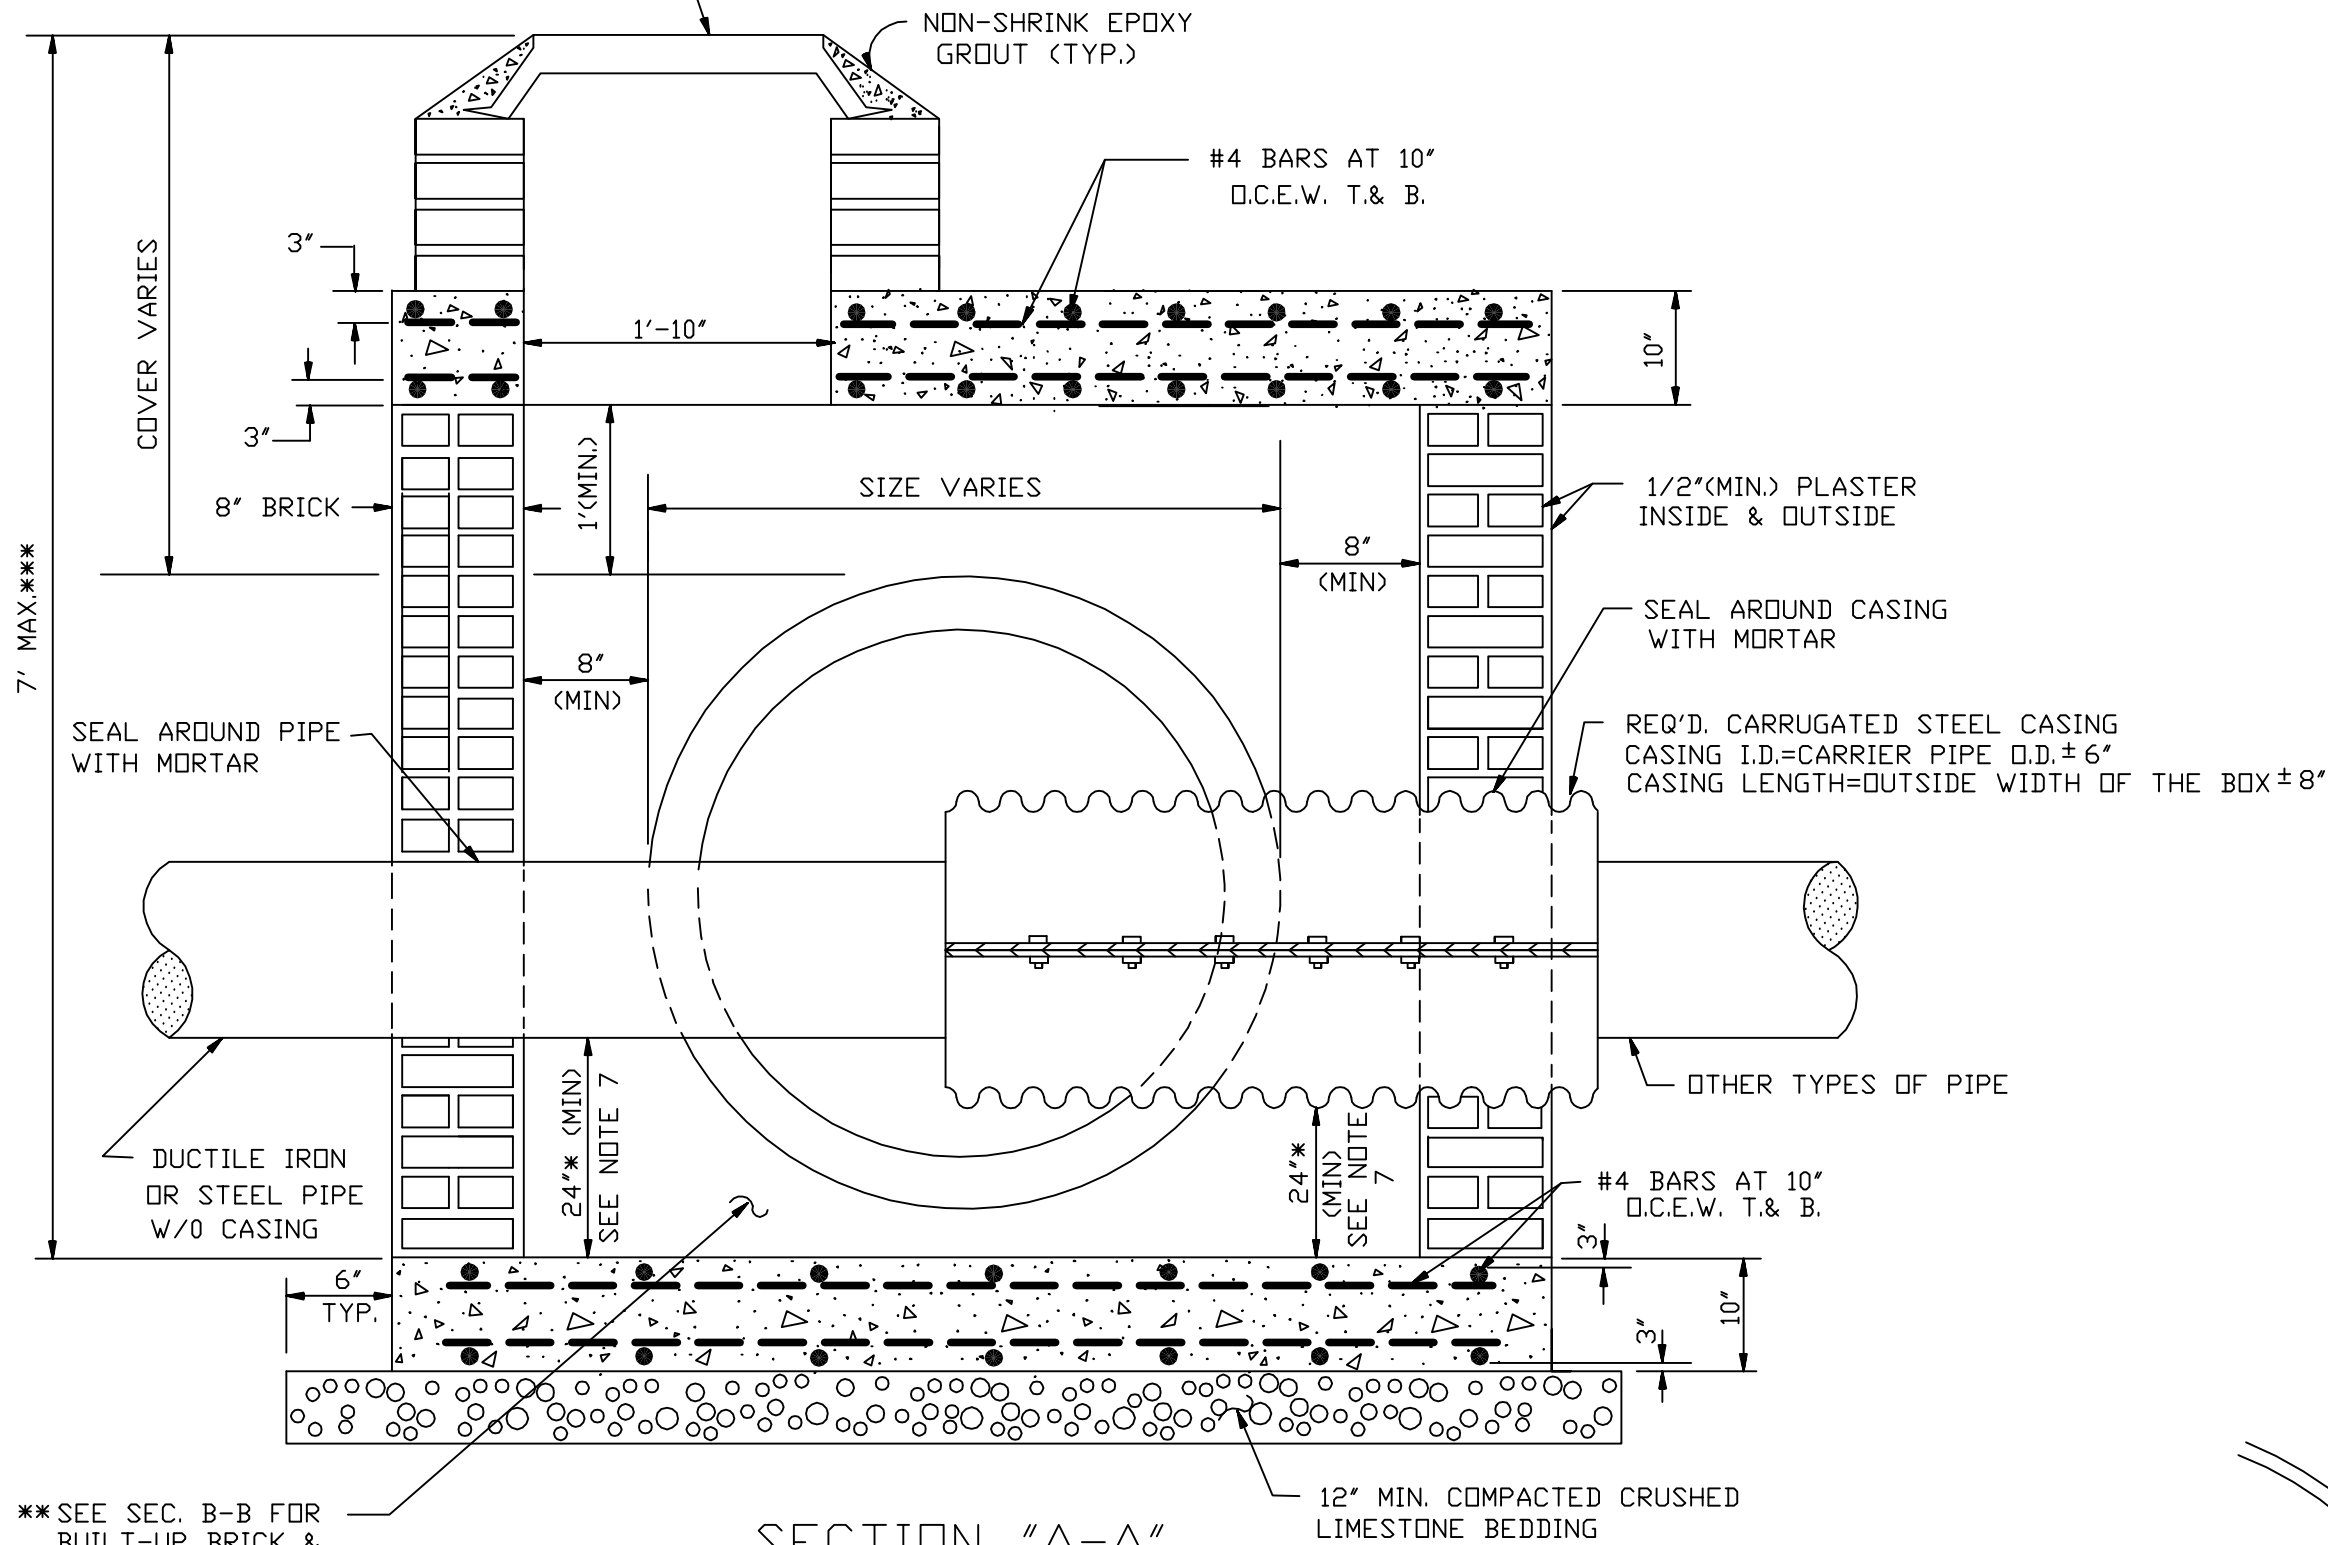

\*\* SEE SEC. B-B FOR BUILT-UP BRICK & MORTAR INVERT DETAIL

SECTION "A-A"

N.T.S.

CONFLICT BOX FOR DRAIN LINES (27" & LARGER) DIA.

N.T.S.

