

Richard C. Lambert
 2714 Gateway Blvd
 Metairie, LA 70002
 Phone / Fax: 504.885.8840
 504.885.8841
 www.rclconsulting.com


P.A.S. Interiors, LLC
 A Professional Design & Consulting Company
 RCL, Inc. 0887
 2714 Gateway Blvd
 Metairie, LA 70002
 Phone / Fax: 504.885.8840
 504.885.8841
 www.pasinteriors.com

The drawings and design are the exclusive property of P.A.S. Interiors, LLC. No part of these drawings may be reproduced or used without the written permission of P.A.S. Interiors, LLC. © 2007

RCLC
 Project Number: 0887
 Date Issued: 05/15/07
 Drawn By: VFA / JMS / PMS
 Checked By: RLE / LIS
 Revisions:


ST. TAMMANY PARISH SHERIFF'S OFFICE
 BROWNSWITCH ROAD
 SLIDELL, LOUISIANA

CONSTRUCTION DOCUMENTS

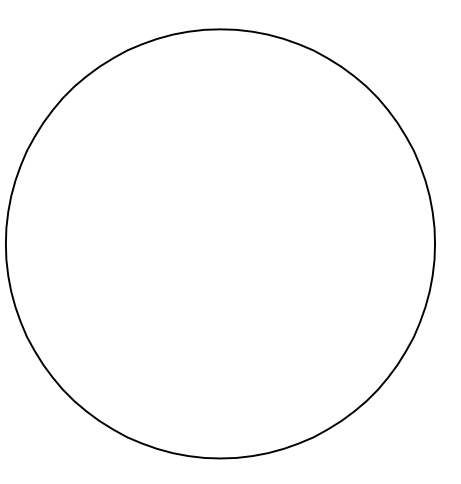

2ND FLOOR FINISH PLAN
 Sheet Number:
A3.02

Copyright 2007

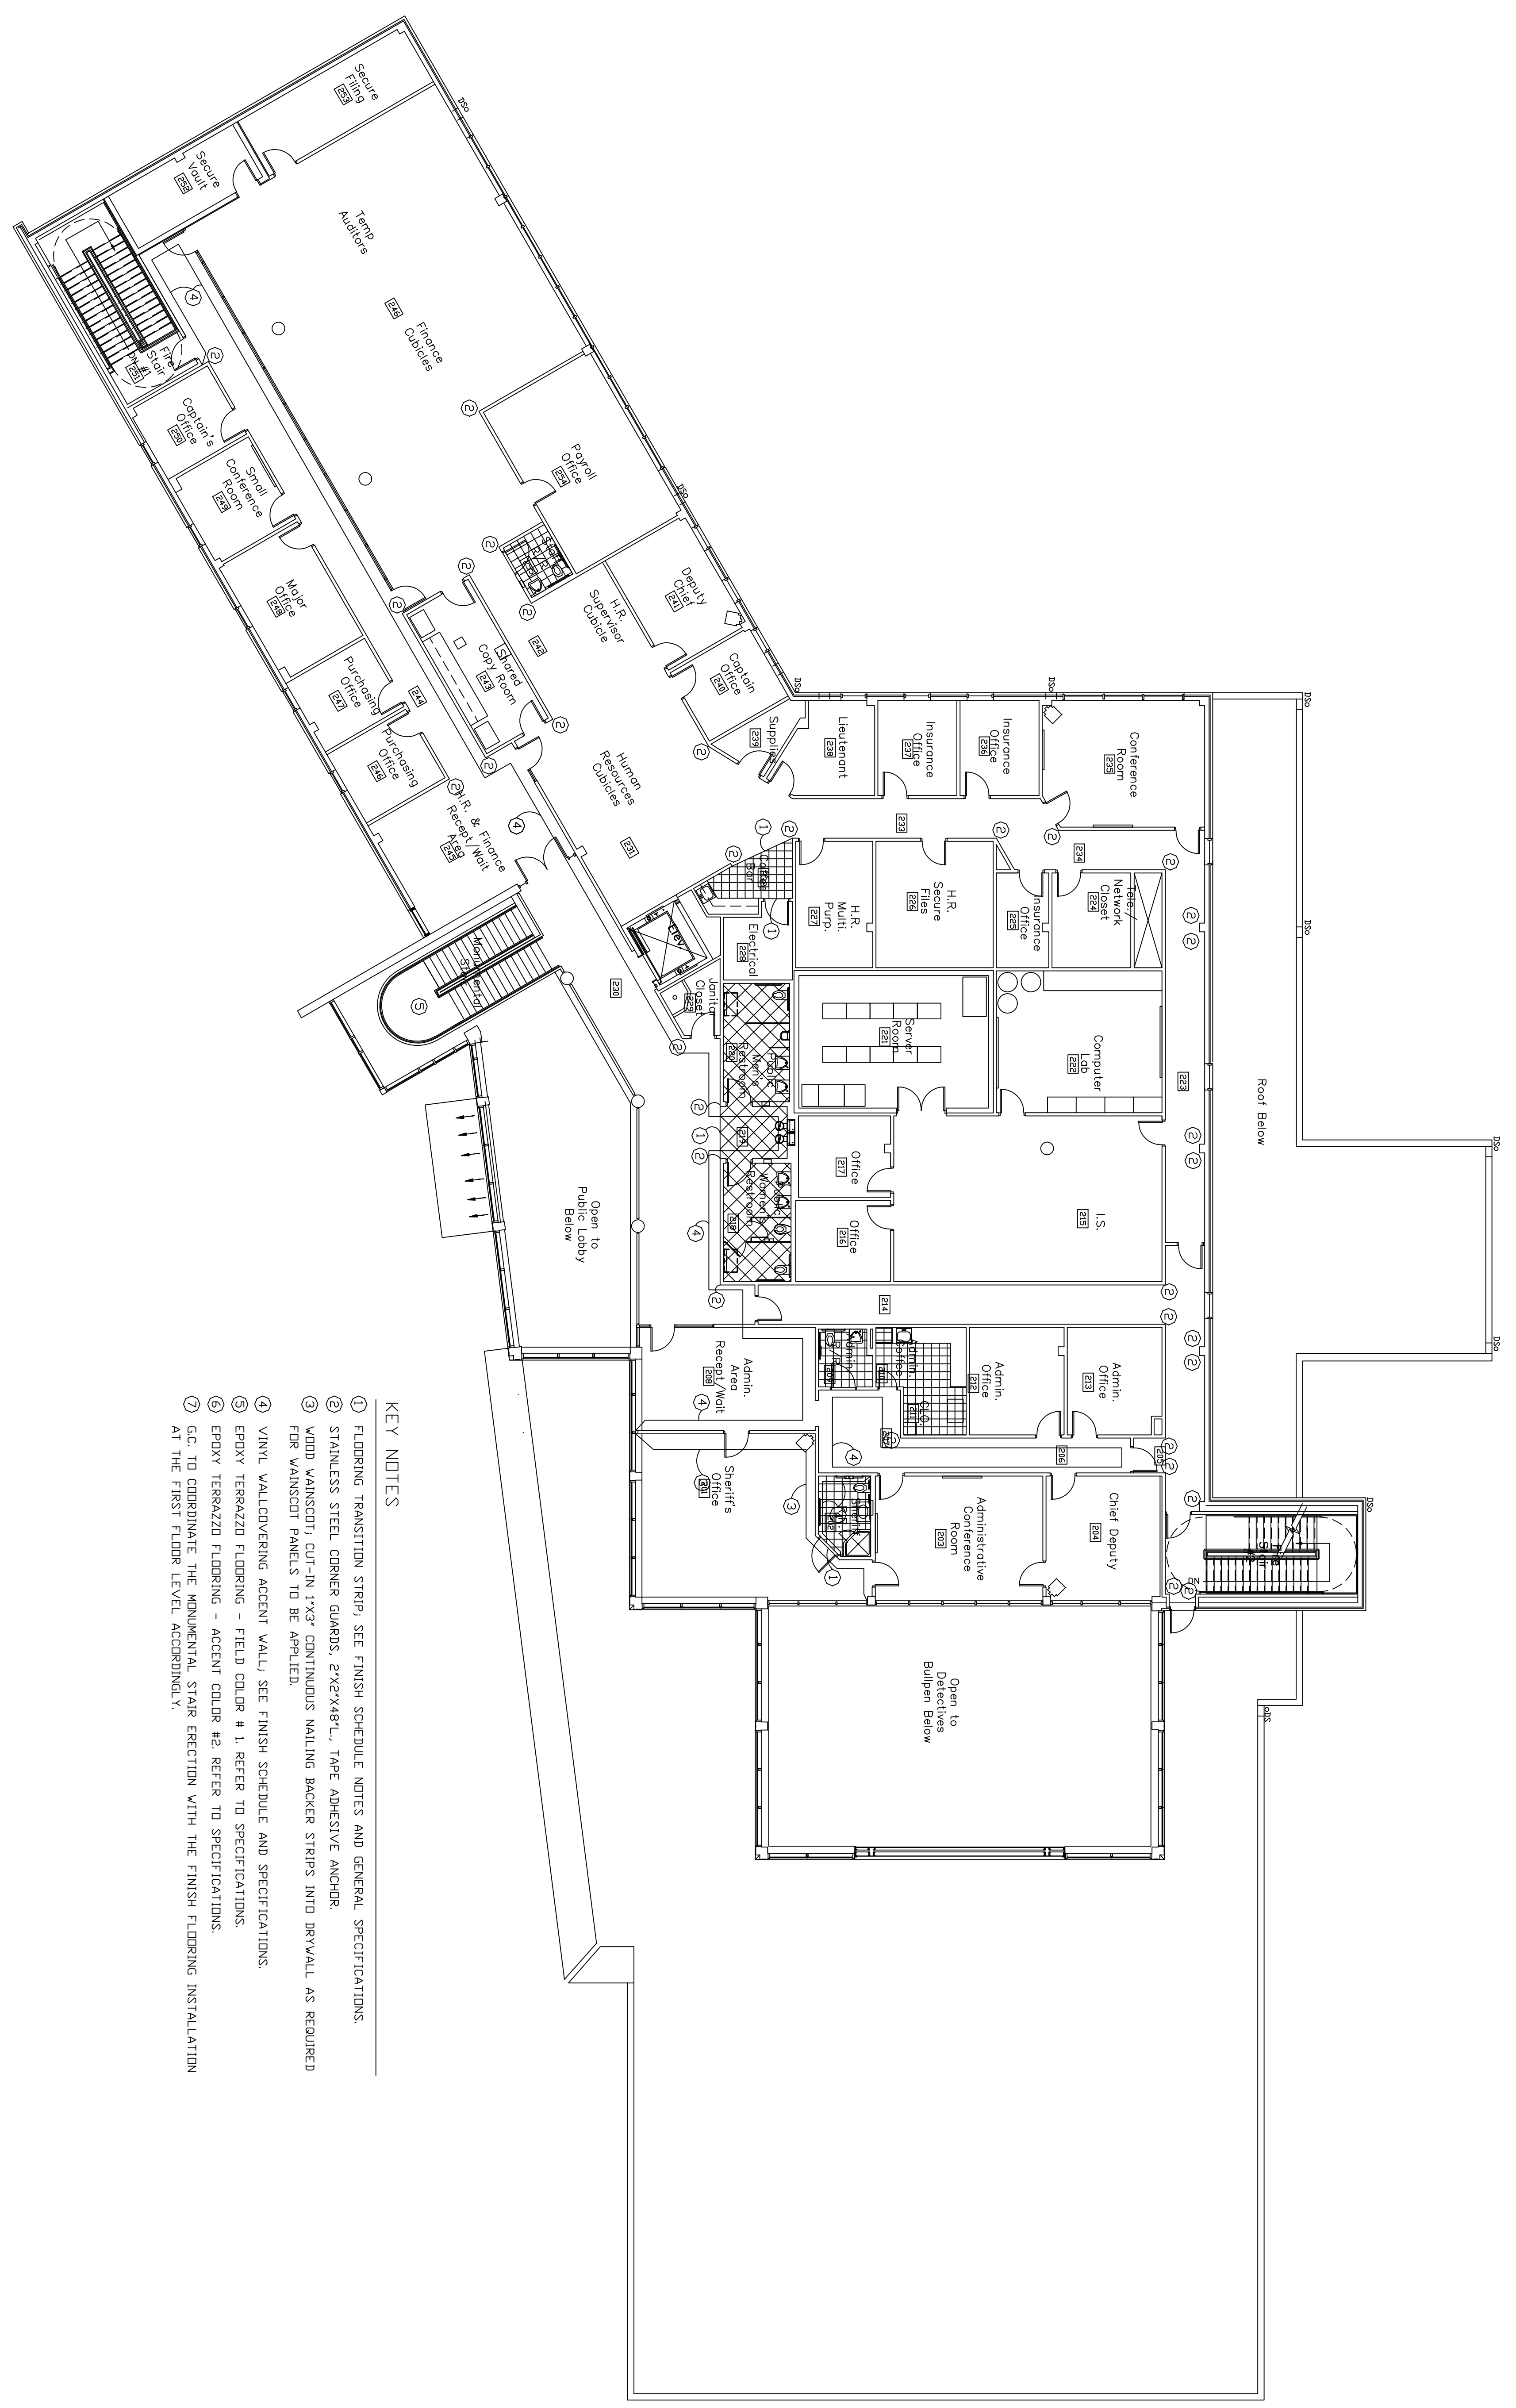

- KEY NOTES**
- ① FLOORING TRANSITION STRIP, SEE FINISH SCHEDULE NOTES AND GENERAL SPECIFICATIONS.
 - ② STAINLESS STEEL CORNER GUARDS, PYREXAR™, TAPE ADHESIVE ANCHOR.
 - ③ WOOD WANSKOT, CUT-IN 1/2" CONTINUOUS WALKING BACKER STRIPS INTO DRYWALL AS REQUIRED FOR WANSKOT PANELS TO BE APPLIED.
 - ④ VINYL WALLCOVERING ACCENT WALL, SEE FINISH SCHEDULE AND SPECIFICATIONS.
 - ⑤ EPOXY TERRAZZO FLOORING - FIELD COLOR # 1, REFER TO SPECIFICATIONS.
 - ⑥ EPOXY TERRAZZO FLOORING - ACCENT COLOR # 2, REFER TO SPECIFICATIONS.
 - ⑦ GC TO CORROBORATE THE MONUMENTAL STAIR ERECTION WITH THE FINISH FLOORING INSTALLATION AT THE FIRST FLOOR LEVEL ACCORDINGLY.

1 2ND FLOOR FINISH PLAN
 A3.02 SCALE: NTS
 NOTE: REFER TO SHEET A3.04 - 2ND FLOOR FINISH SCHEDULE