
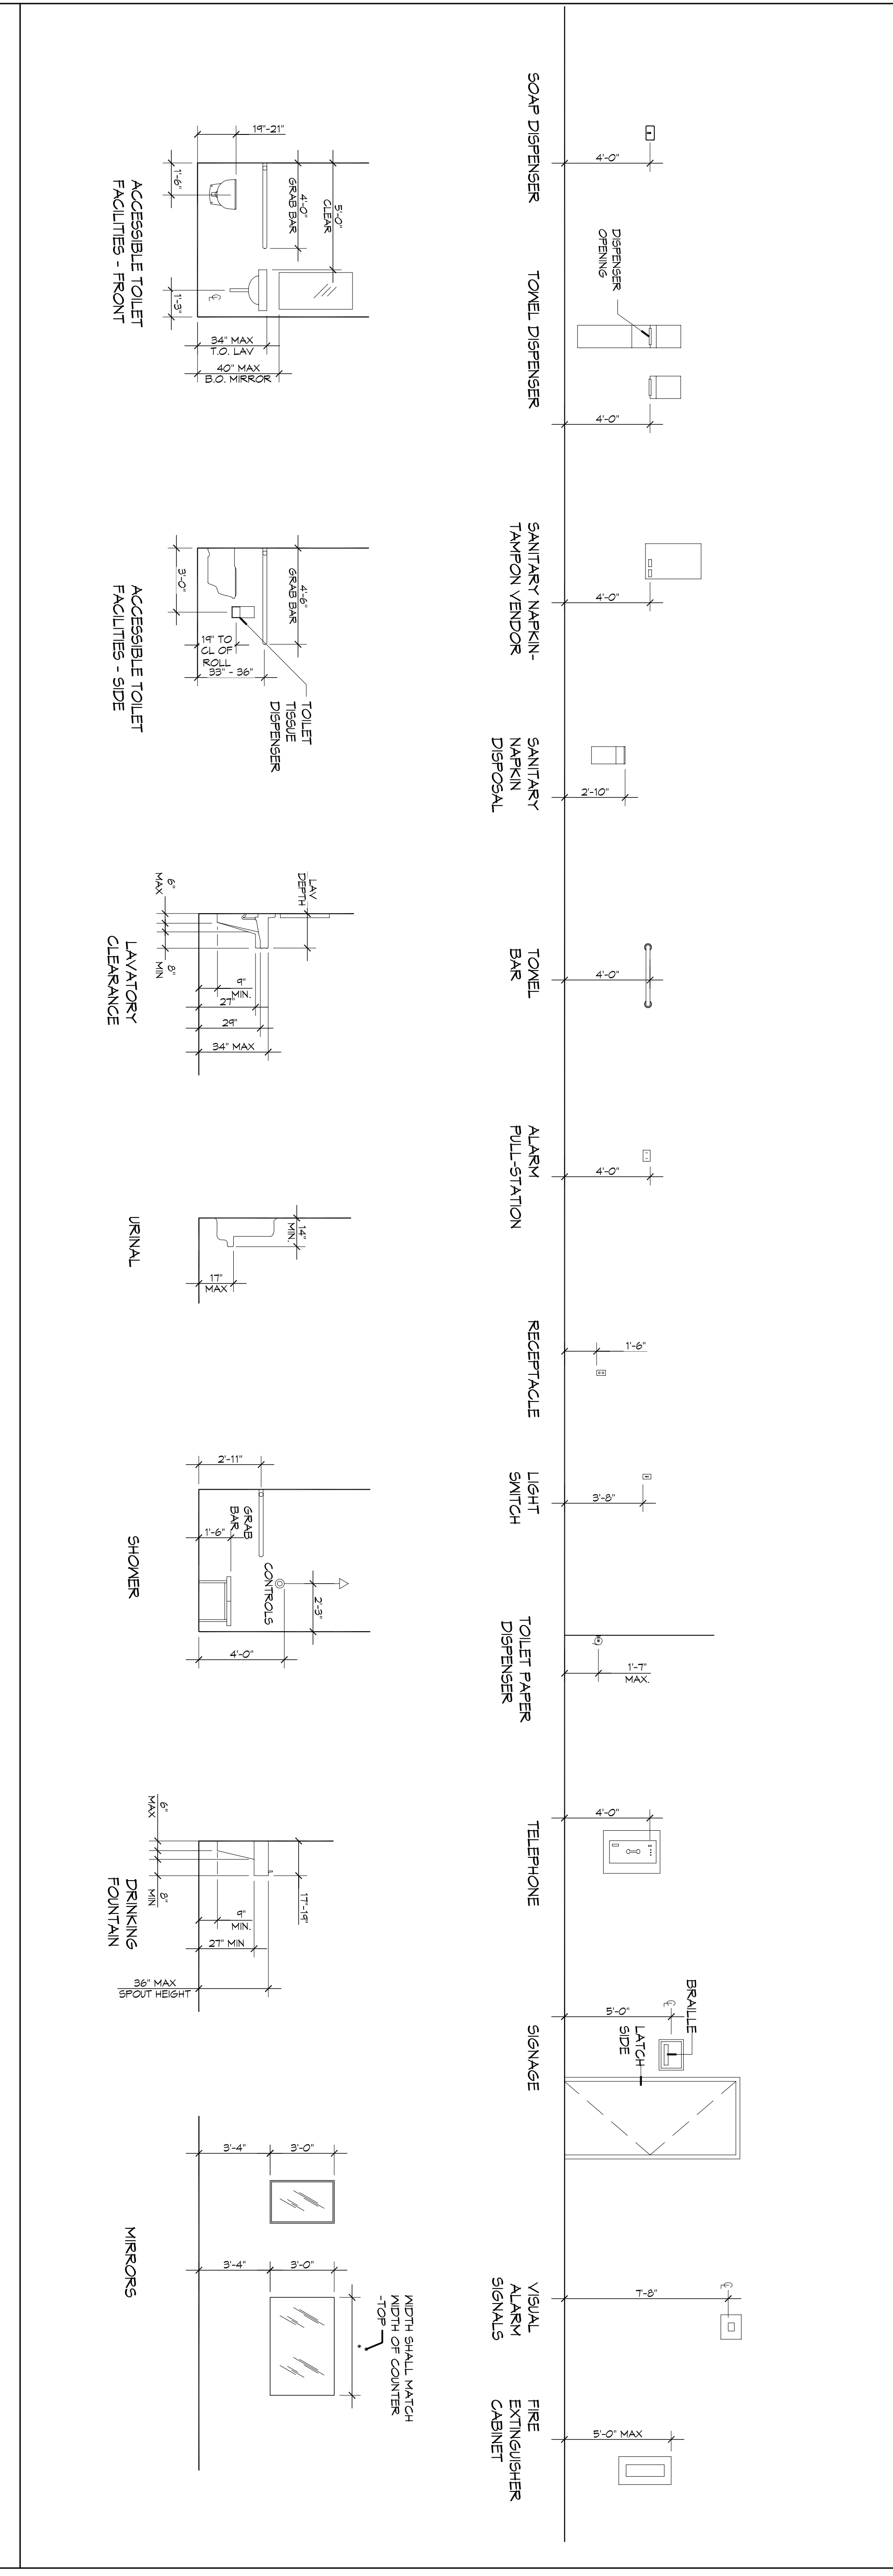


ADA DOORS

TYPICAL HCP BATHROOM

SCALE: 1/4" = 1'-0"

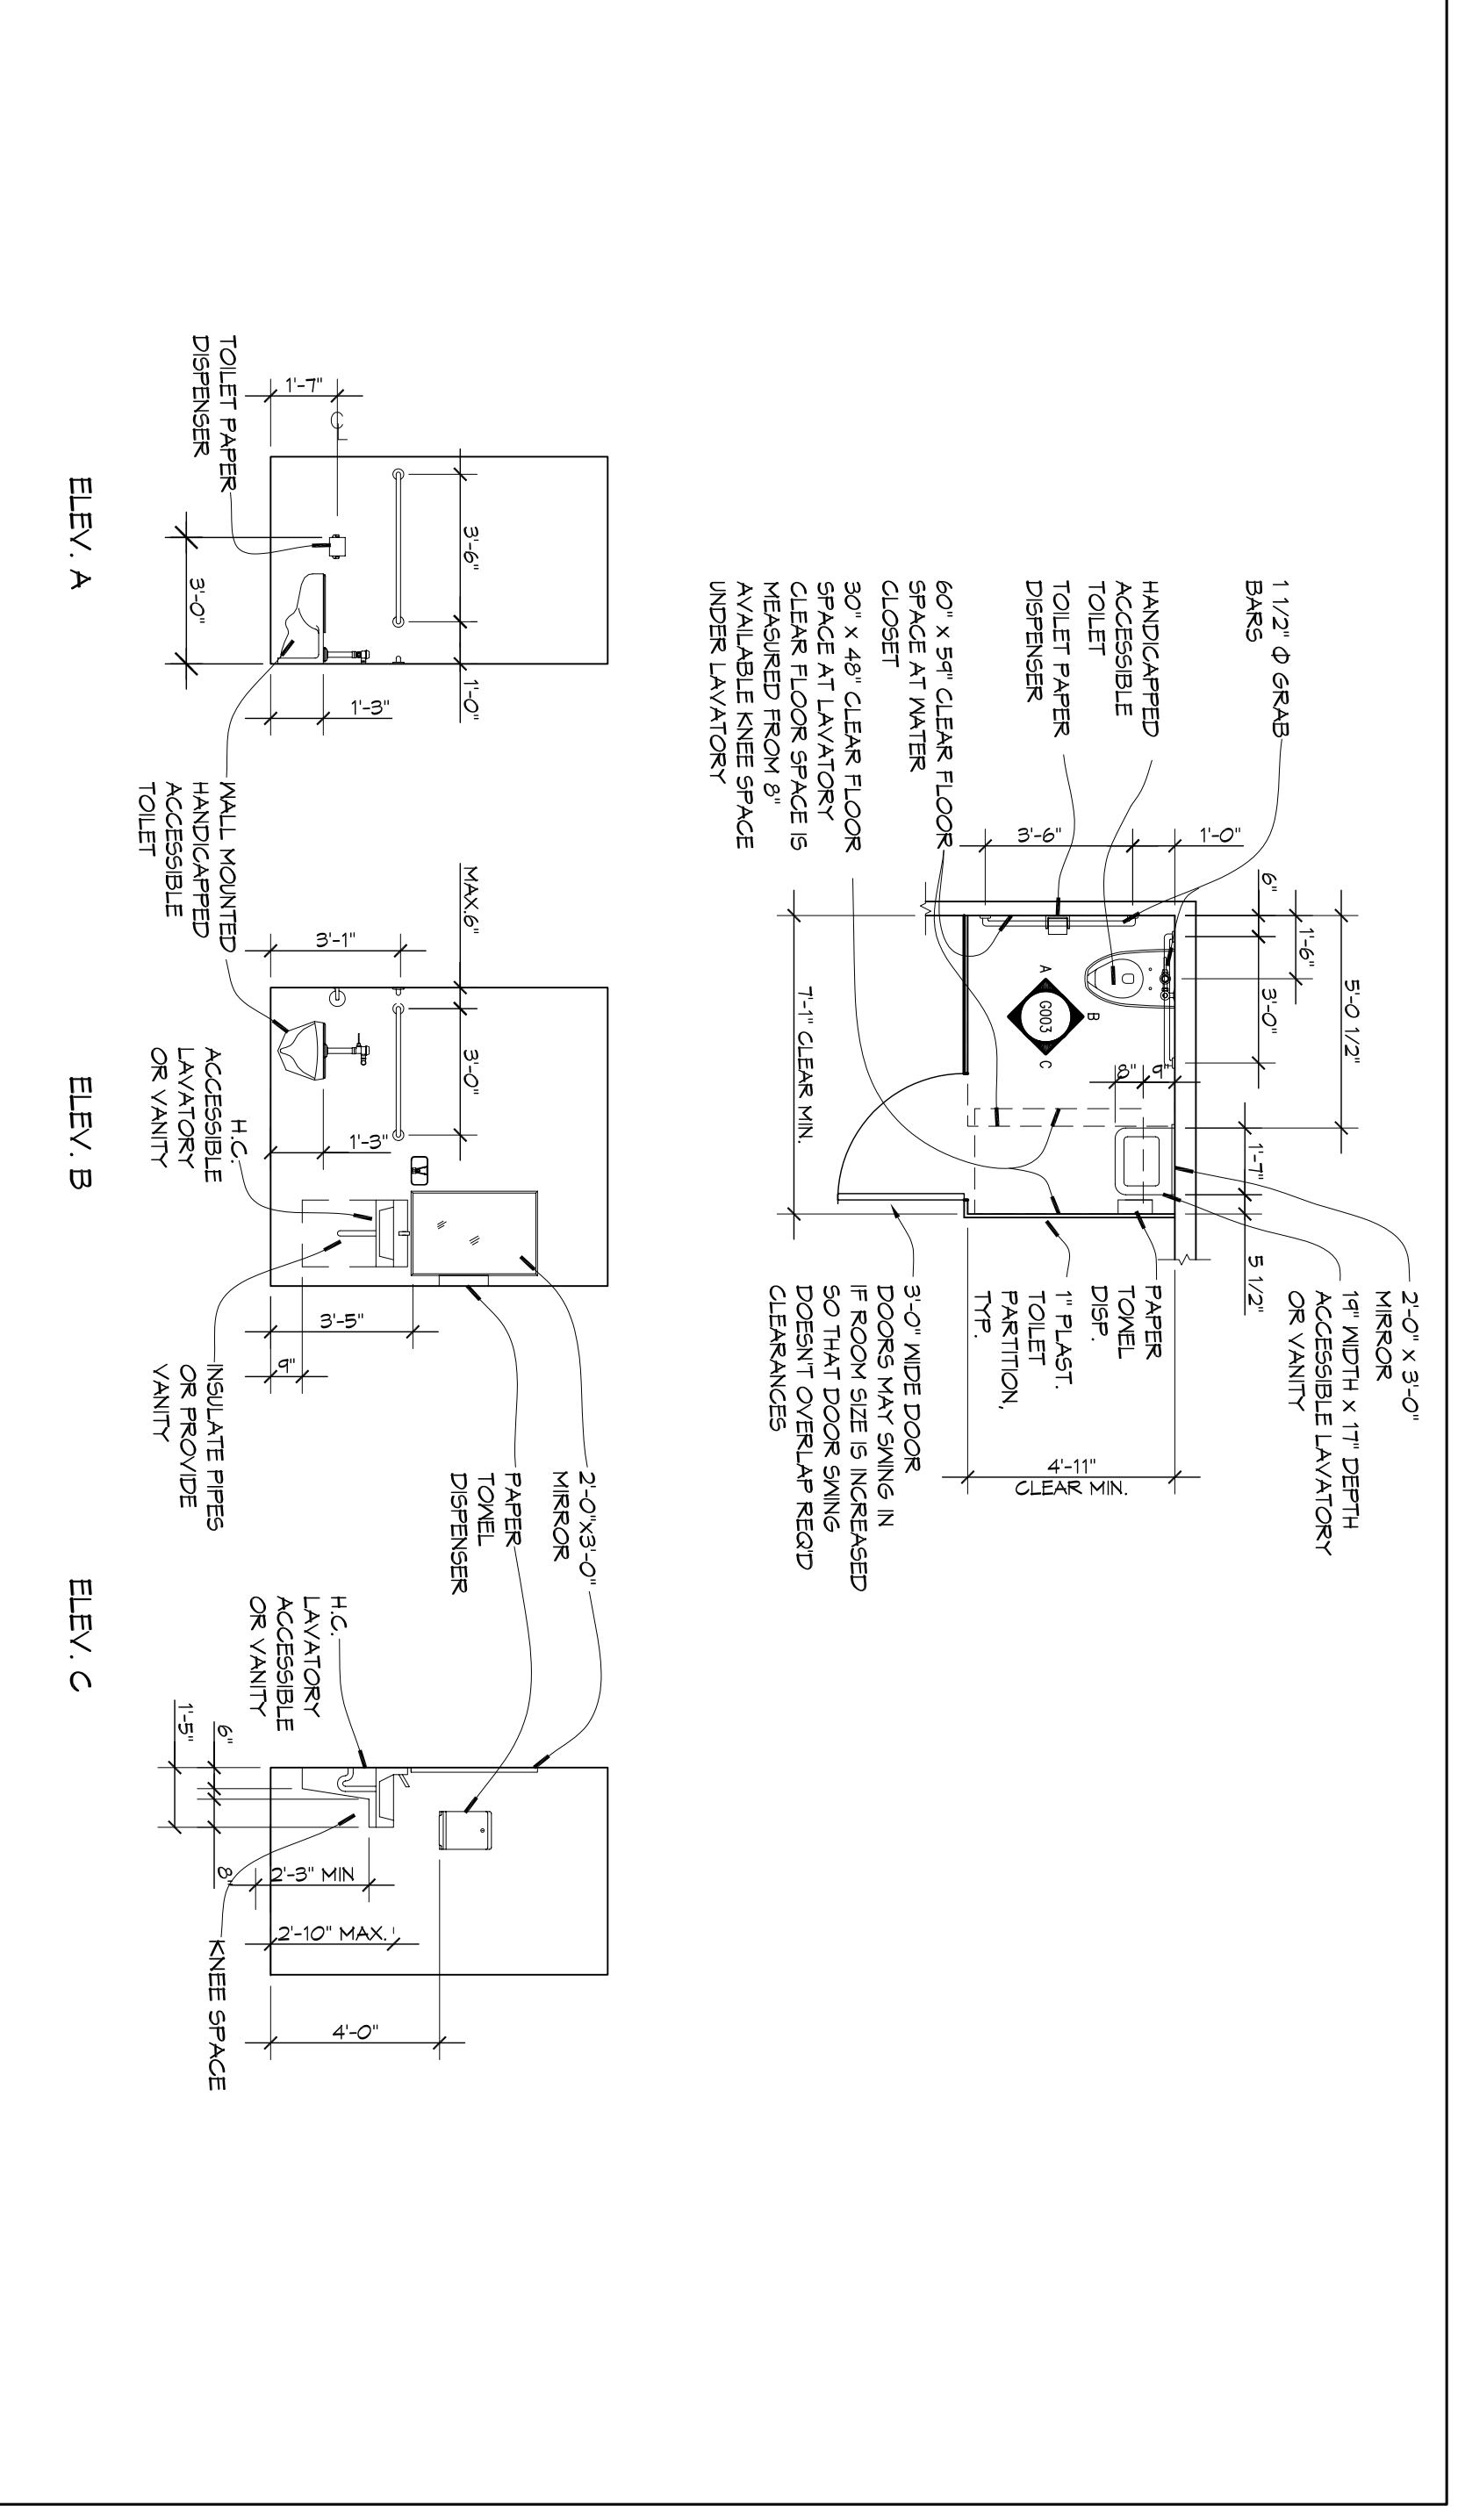

ADA MOUNTING HEIGHTS

#	DESCRIPTION	REVISIONS	DATE