

GENERAL NOTES

THE LOCATIONS OF UNDERGROUND UTILITIES AS SHOWN HEREON ARE BASED ON ABOVEGROUND STRUCTURES AND RECORD DRAWINGS PROVIDED THE SURVEYOR. LOCATIONS OF UNDERGROUND UTILITIES OR STRUCTURES MAY VARY FROM BE ENCOUNTERED. NO EXCAVATIONS WERE MADE DURING THE PROGRESS OF THIS SURVEY TO LOCATE BURIED UTILITIES OR STRUCTURES.


I HAVE CONSULTED THE FLOOD INSURANCE RATE MAPS AND FOUND THIS PROPERTY IS IN A SPECIAL FLOOD HAZARD AREA.

F.I.S.M. COMMUNITY MAP NO. 220224.001D.C. DATED: 04/21/1988

FLOOD ZONE: AE BASE FLOOD ELEVATION: 5.0'.

NOTE: WATER, SEWER AND GAS LINE LOCATION ARE FROM UTILITY MAPS BY CITY OF SUIBELL AND ATMOS.


NOTE: LOUISIANA ONE CALL TICKET #130213832 & 1030213835.

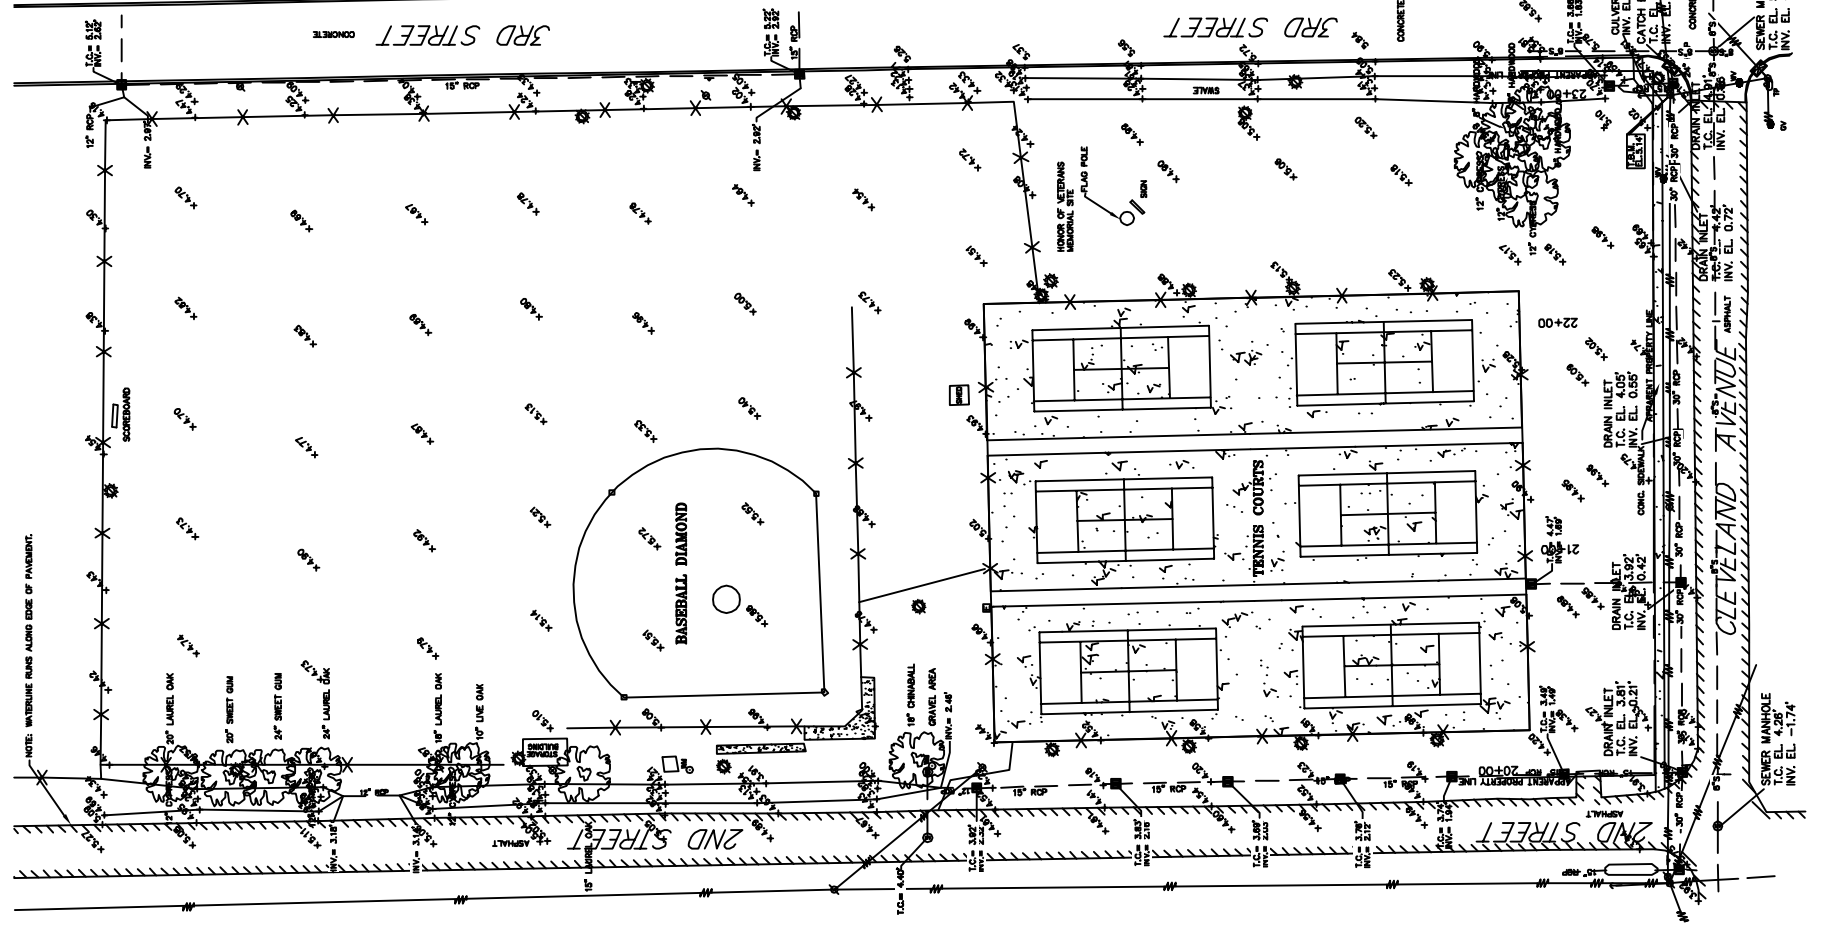

CERTIFICATION

I CERTIFY THAT THIS PLAN DOES REPRESENT AN ACTUAL GROUND SURVEY AND THAT TO THE BEST OF MY KNOWLEDGE NO ENCROACHMENTS EXIST EITHER WAY ACROSS ANY OF THE PROPERTY LINES, EXCEPT AS SHOWN. ENCROACHMENTS ARE SHOWN ON TITLE OPINION OR TITLE POLICY WILL BE ADDED HERETO UPON REQUEST, AS SURVEYOR HAS NOT PERFORMED ANY TITLE SEARCH OR ABSTRACT.

PROPERTY IS NOT SURVEYED IN ACCORDANCE WITH THE LOUISIANA "MINIMUM STANDARDS FOR PROPERTY BOUNDARY SURVEYS." BEARINGS ARE BASED ON RECORD BEARINGS UNLESS NOTED OTHERWISE.

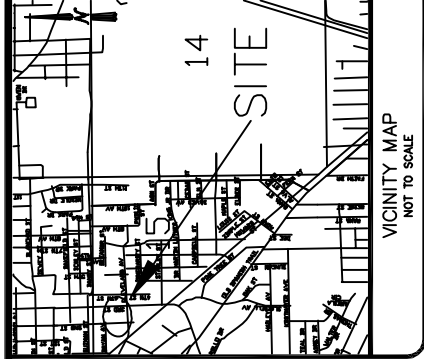


J.V. Burkes & Associates, Inc.
SURVEYING ENGINEERING • ENVIRONMENTAL
1805 Spoutok Highway
Suiell, Louisiana 70458
E-mail: jvb@burkes.com
Phone: 985-649-0075 Fax: 985-649-0154
Mississippi Phone: 228-435-5500

NO.	DESCRIPTION	DATE	BY	CHKD.


DAMON ENGINEERING
DECLARATION IS MADE TO ORIGINAL PURCHASER OF THE SURVEY. IT IS NOT TRANSFERABLE TO ADDITIONAL INSTITUTIONS OR SUBSEQUENT OWNERS. SURVEY IS VALID ONLY AS PRINTED HEREON.

A TOPOGRAPHIC SURVEY OF A PORTION OF GROUND NORTH OF CLEVELAND AVENUE BETWEEN 2ND STREET AND 3RD STREET, SITUATED IN ST. TAMMANY PARISH, LOUISIANA SECTION 15, 19S - 14E, CITY OF SUIELL


SCALE: 1" = 40'
DATE: 5/16/13
DRAWN BY: BPT
CHECKED BY: JDL
DWG. NO.: 20130227
SHEET 1 OF 1

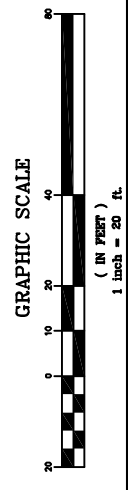

ST. TAMMANY JR. HIGH SCHOOL

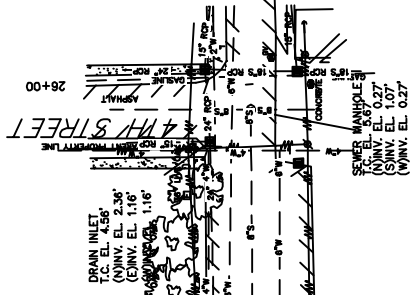

ROBERT C. BROOKS JR. EDUCATIONAL COMPLEX

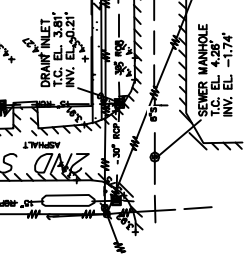

LEGEND

	SEWER MANHOLE, SEWER LINE
	WATER MANHOLE, WATER LINE
	GAS MANHOLE, GAS LINE
	TELE. MANHOLE, TELE. LINE
	DRAIN MANHOLE, DRAIN LINE
	POWER POLE / OVERHEAD LINES
	ELEC. TOWER / OVERHEAD LINES
	CATCH BASIN
	LIGHT STANDOFF
	TRAFFIC LIGHT
	TELE., ELEC., CATV PEDESTAL
	GAS, WATER VALVE
	SEWER, DRAIN CLEANOUT
	FIRE HYDRANT
	GUY WIRE ANCHOR
	SIGN
	PYLON
	MAILBOX
	TREE
	SHRUB
	FENCE