



FOURTH FLOOR PLAN
 SCALE: 1/8" = 1'-0"

ROOM	FLOOR				BASE		WALLS			CEILING		CLG HT	REMARKS					
	CONCRETE	VINYL TILE	CARPET	CERAMIC TILE	PAINTED WOOD	VINYL	WOOD	NONE	GYPSUM BOARD	GREENBOARD	CERAMIC TILE			PAINT	ACOUSTIC TILE	GYPSUM BOARD	FRP BOARD	OPEN
400																		
401																		
402																		
403																		
404																		
405																		
406																		
407																		
408																		
409																		
410																		
411																		
412																		
413																		
414																		
415																		
416																		
417																		

UNDERCUT ALL DOORS 3/4" TO ALL FOR PROPER EXHAUST AIR FLOW

DOOR	TYPE		FRAME		HINGE		LOCK		ACCESSORIES		REMARKS
	SOLID WOOD	HOLLOW	ALUM./GLASS	STEEL	STEEL	WOOD	WOOD	WOOD	WOOD	WOOD	
1	3/6x7/0										EXISTING TO REMAIN - REFINISH
2	3/6x7/0										EXISTING TO REMAIN - REFINISH
3	(2)3/6x7/0										EXISTING - REHANG AS REQUIRED FOR FIT
4	3/6x7/0										EXISTING - REHANG AS REQUIRED FOR FIT
5	3/6x7/0										EXISTING - REHANG AS REQUIRED FOR FIT
6	3/6x7/0										EXISTING - REHANG AS REQUIRED FOR FIT
8	3/6x7/0										EXISTING - REHANG AS REQUIRED FOR FIT

WINDOW	TYPE		FRAME		GLASS		LITES		ACCESSORIES		REMARKS
	FIXED	VERTICAL SLIDE	STEEL	ALUMINUM	TINTED	PLAIN	NONE	2/2	ALARM		
A											APPROXIMATELY 3,700 SQ. FT.
1											
2											
3											
4											
5											
6											
8											

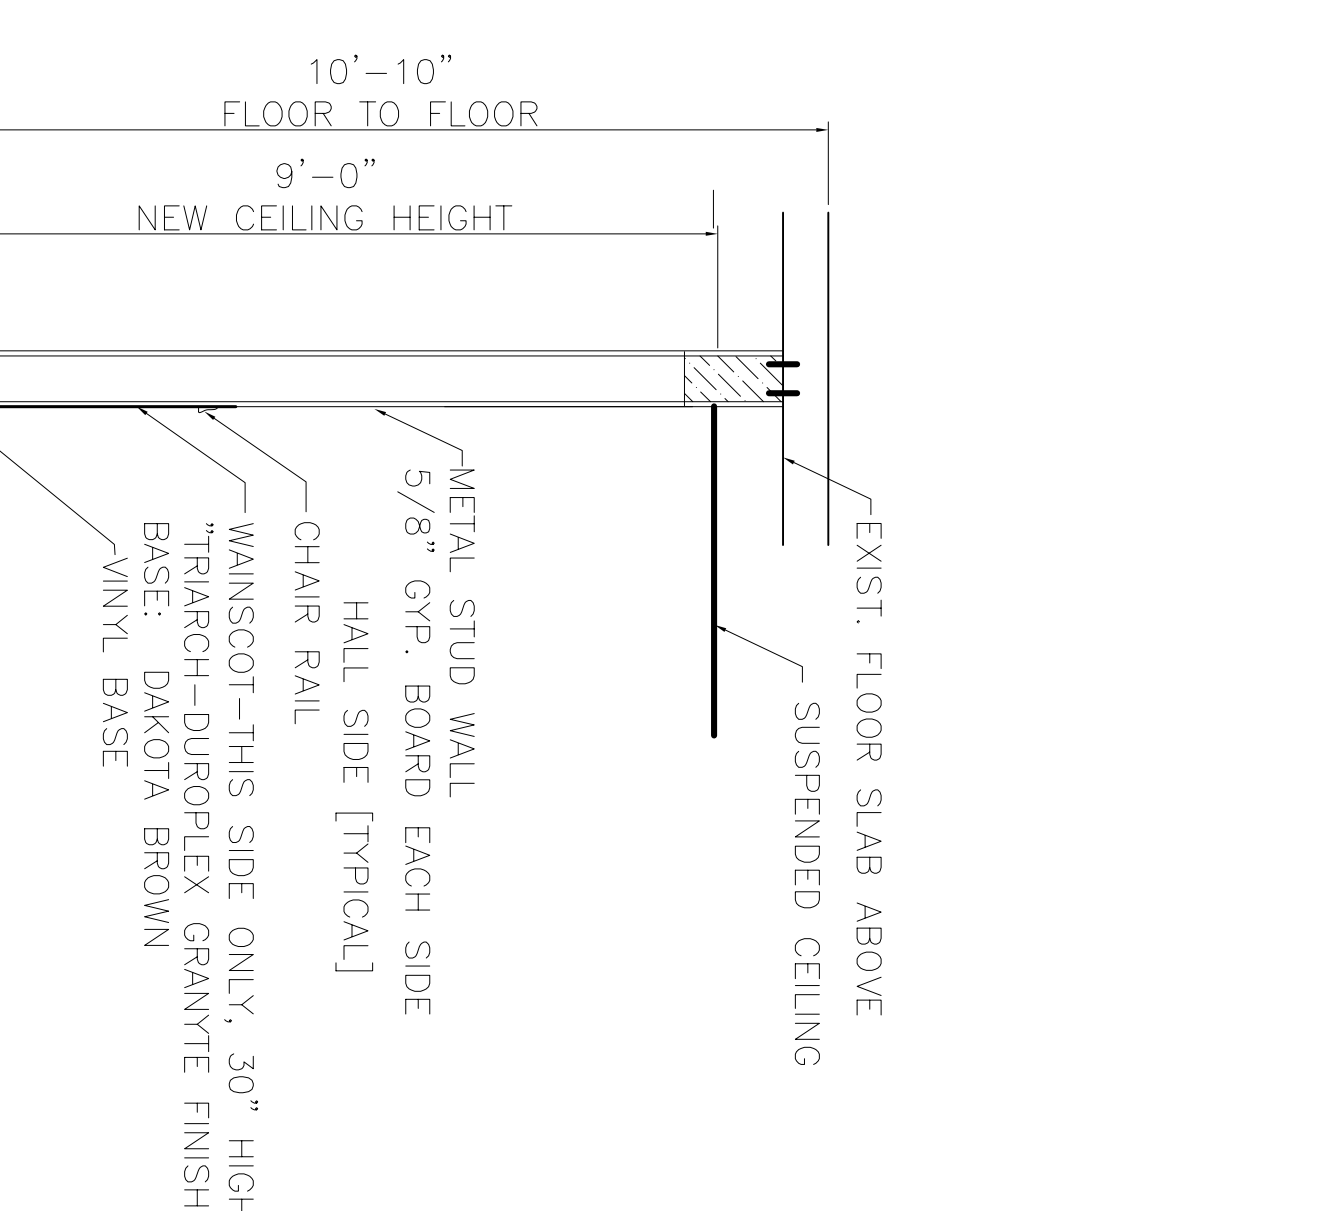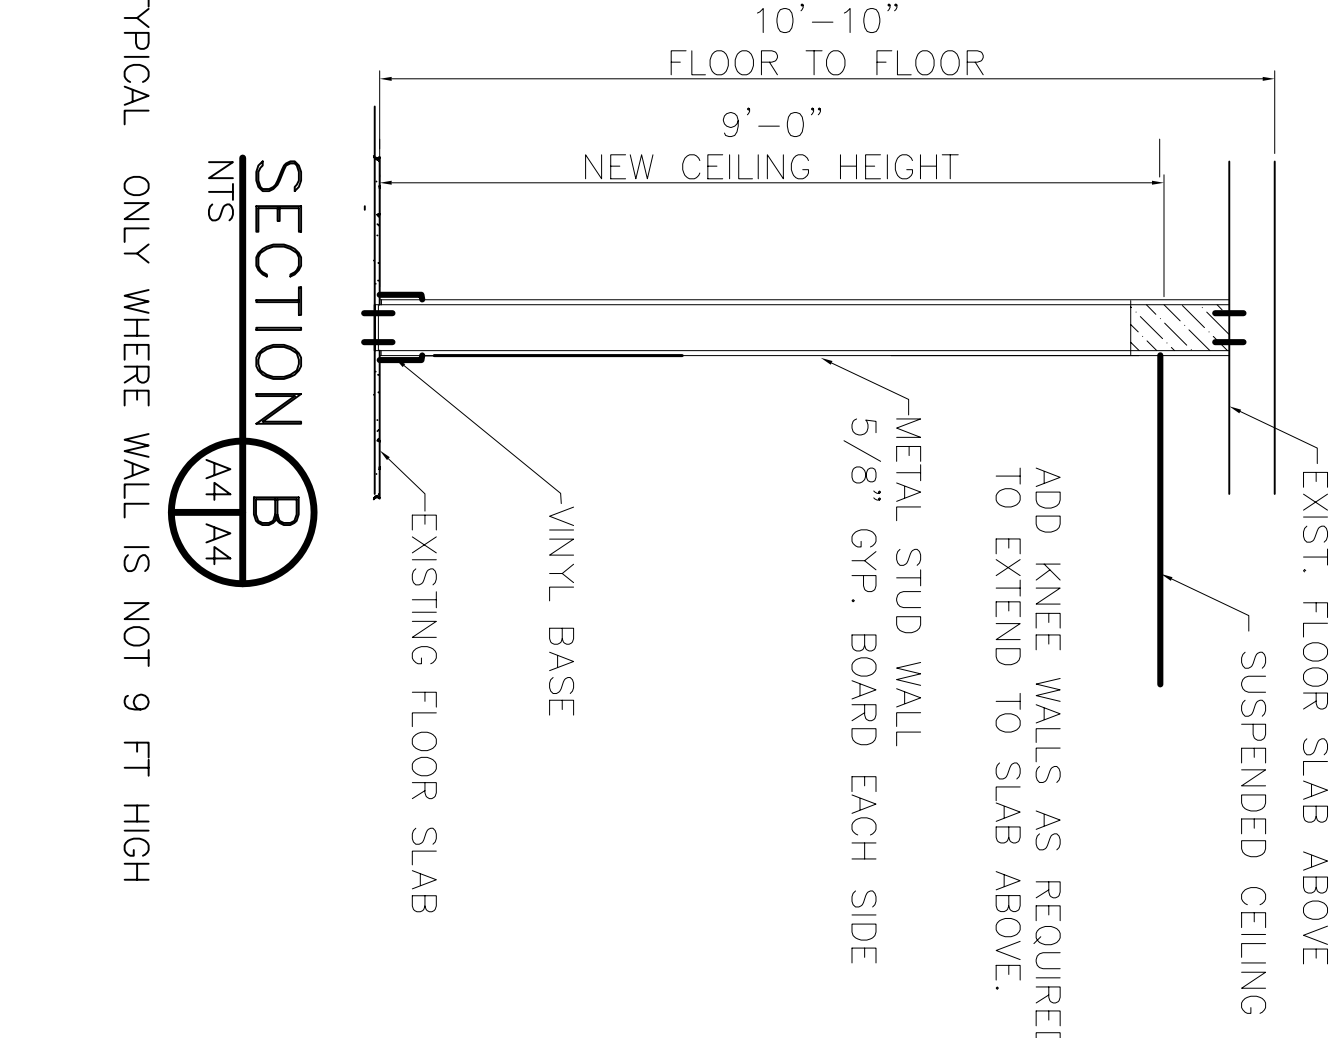

- LEGEND**
- NEW WALL - [Symbol]
 - NEW 1 HOUR RATED WALL - [Symbol]
 - EXISTING WALL - [Symbol]
 - CURTAIN WALL - [Symbol]
 - SECURITY ACCESS DOOR (SCANNER BY OTHERS) - [Symbol]
 - RETURN AIR CASED OPENING IN WALL (ROOM TO CEILING) - TO EQUAL 200 SQ. IN. - [Symbol]

REVISED: 11/05/07 ab
 REVISED: 05/17/07
 REVISED: 02/19/07
 REVISED: 01/23/07