



ROOM	FINISH				SCHEDULE				REMARKS
	FLOOR	BASE	WALLS	CEILING	CLG HT	CEILING	CLG HT	REMARKS	

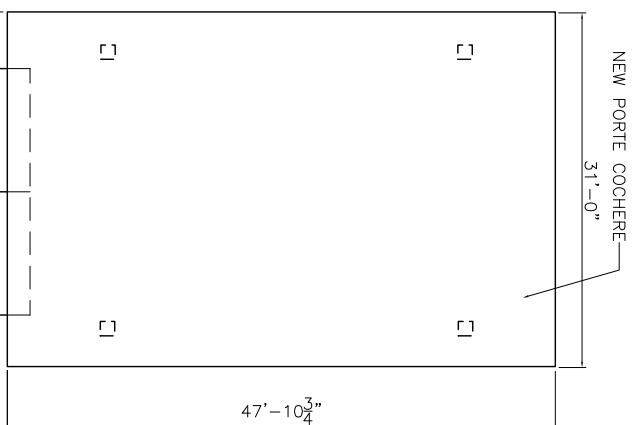



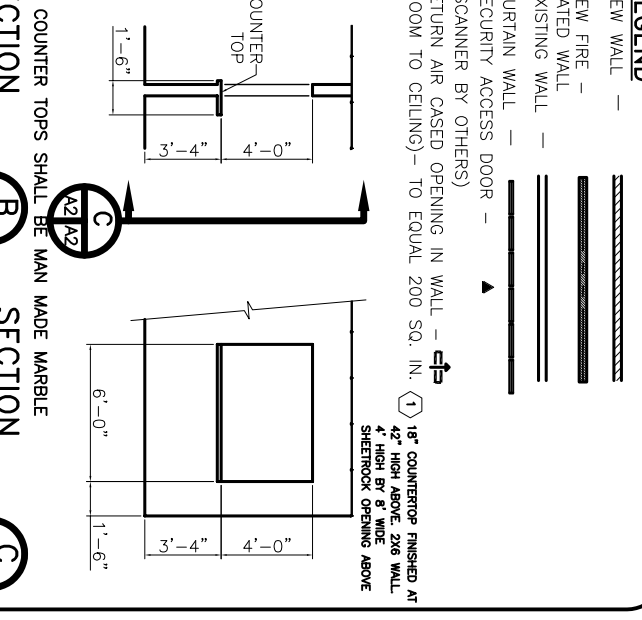



LEGEND	
NEW WALL	NEW FIRE-RATED WALL
EXISTING WALL	EXISTING WALL
CURTAIN WALL	CURTAIN WALL
SECURITY WALL	SECURITY WALL
RETURN AIR CASIED OPENING IN WALL	RETURN AIR CASIED OPENING IN WALL
RETURN AIR CASIED OPENING IN CEILING	RETURN AIR CASIED OPENING IN CEILING

SECTION	


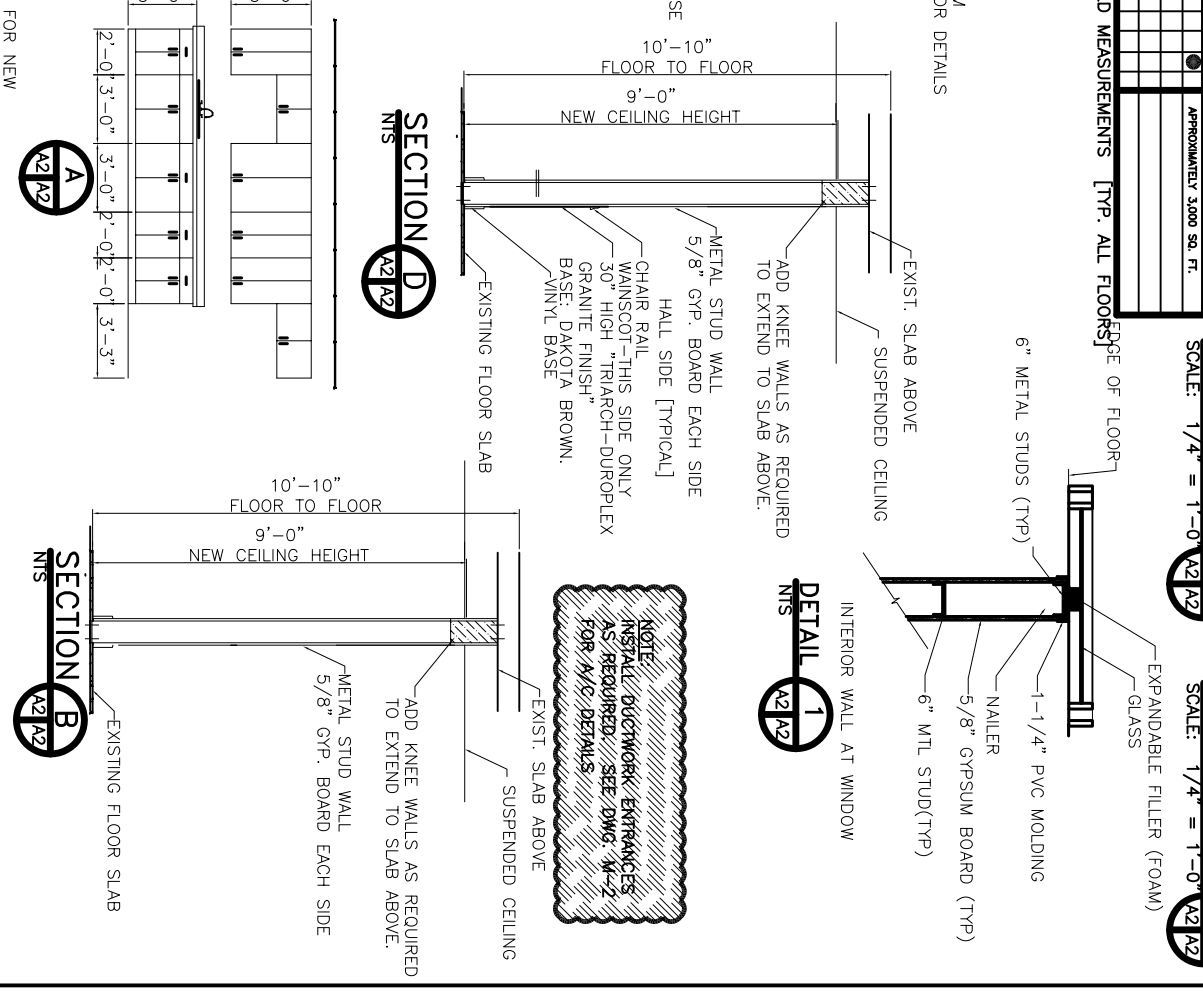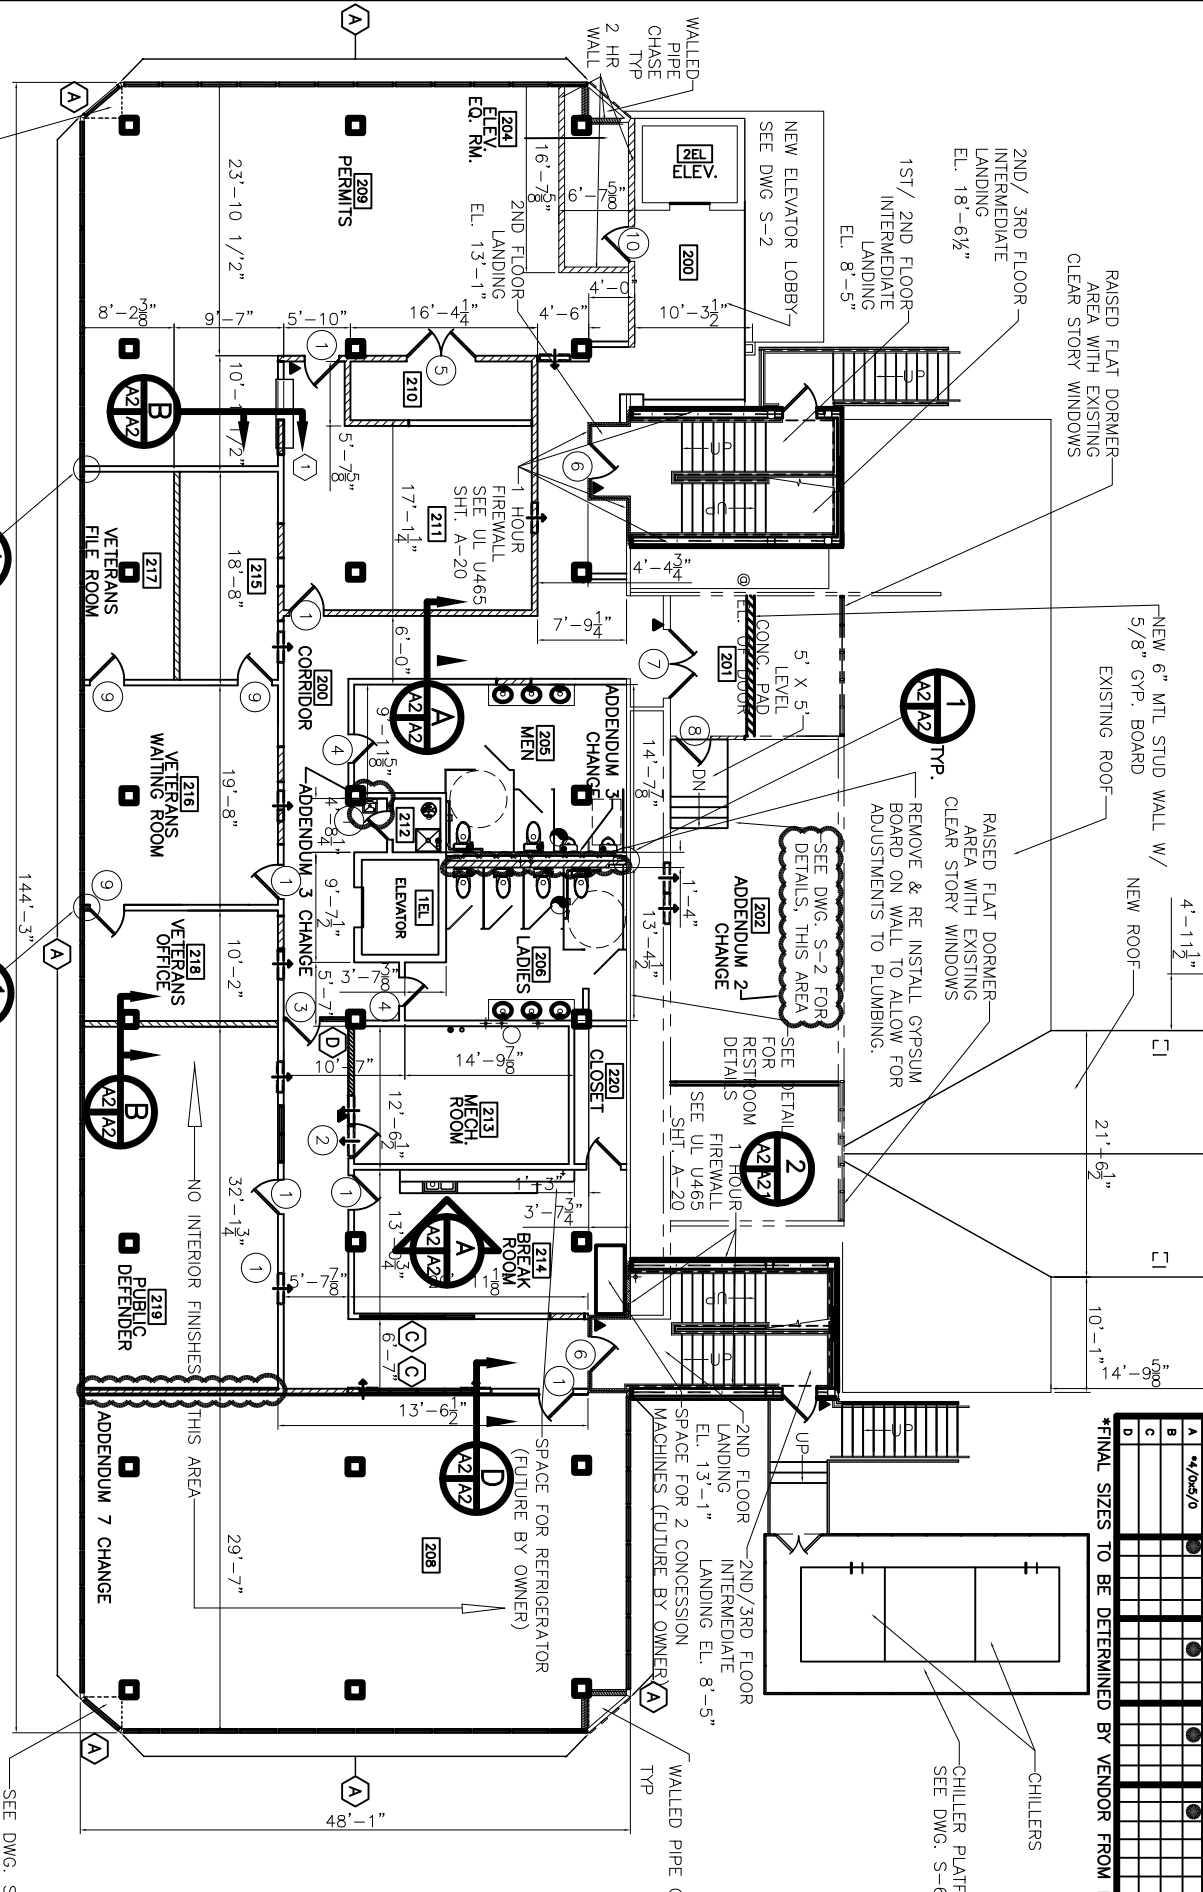

SCALE AS NOTED	
FILE:	DATE: 1-9-07
JOB NO. 1729	REVISIONS:
REVISIONS:	REVISIONS:
REVISIONS:	REVISIONS:
SHEET	
A-2	OF

RENOVATE OFFICE BUILDING	
DAMMON ENGINEERING, INC.	
1095 FLORIDA AVENUE 985-649-5832 SLIDELL, LA. 70458	
DAMMONENGINEERING.COM	

2ND FLOOR RENOVATE PLAN	
ST. TAMMANY PARISH ADMIN. COMPLEX	
520 OLD SPANISH TRAIL	
SLIDELL, LOUISIANA	