


REVDATE: _____

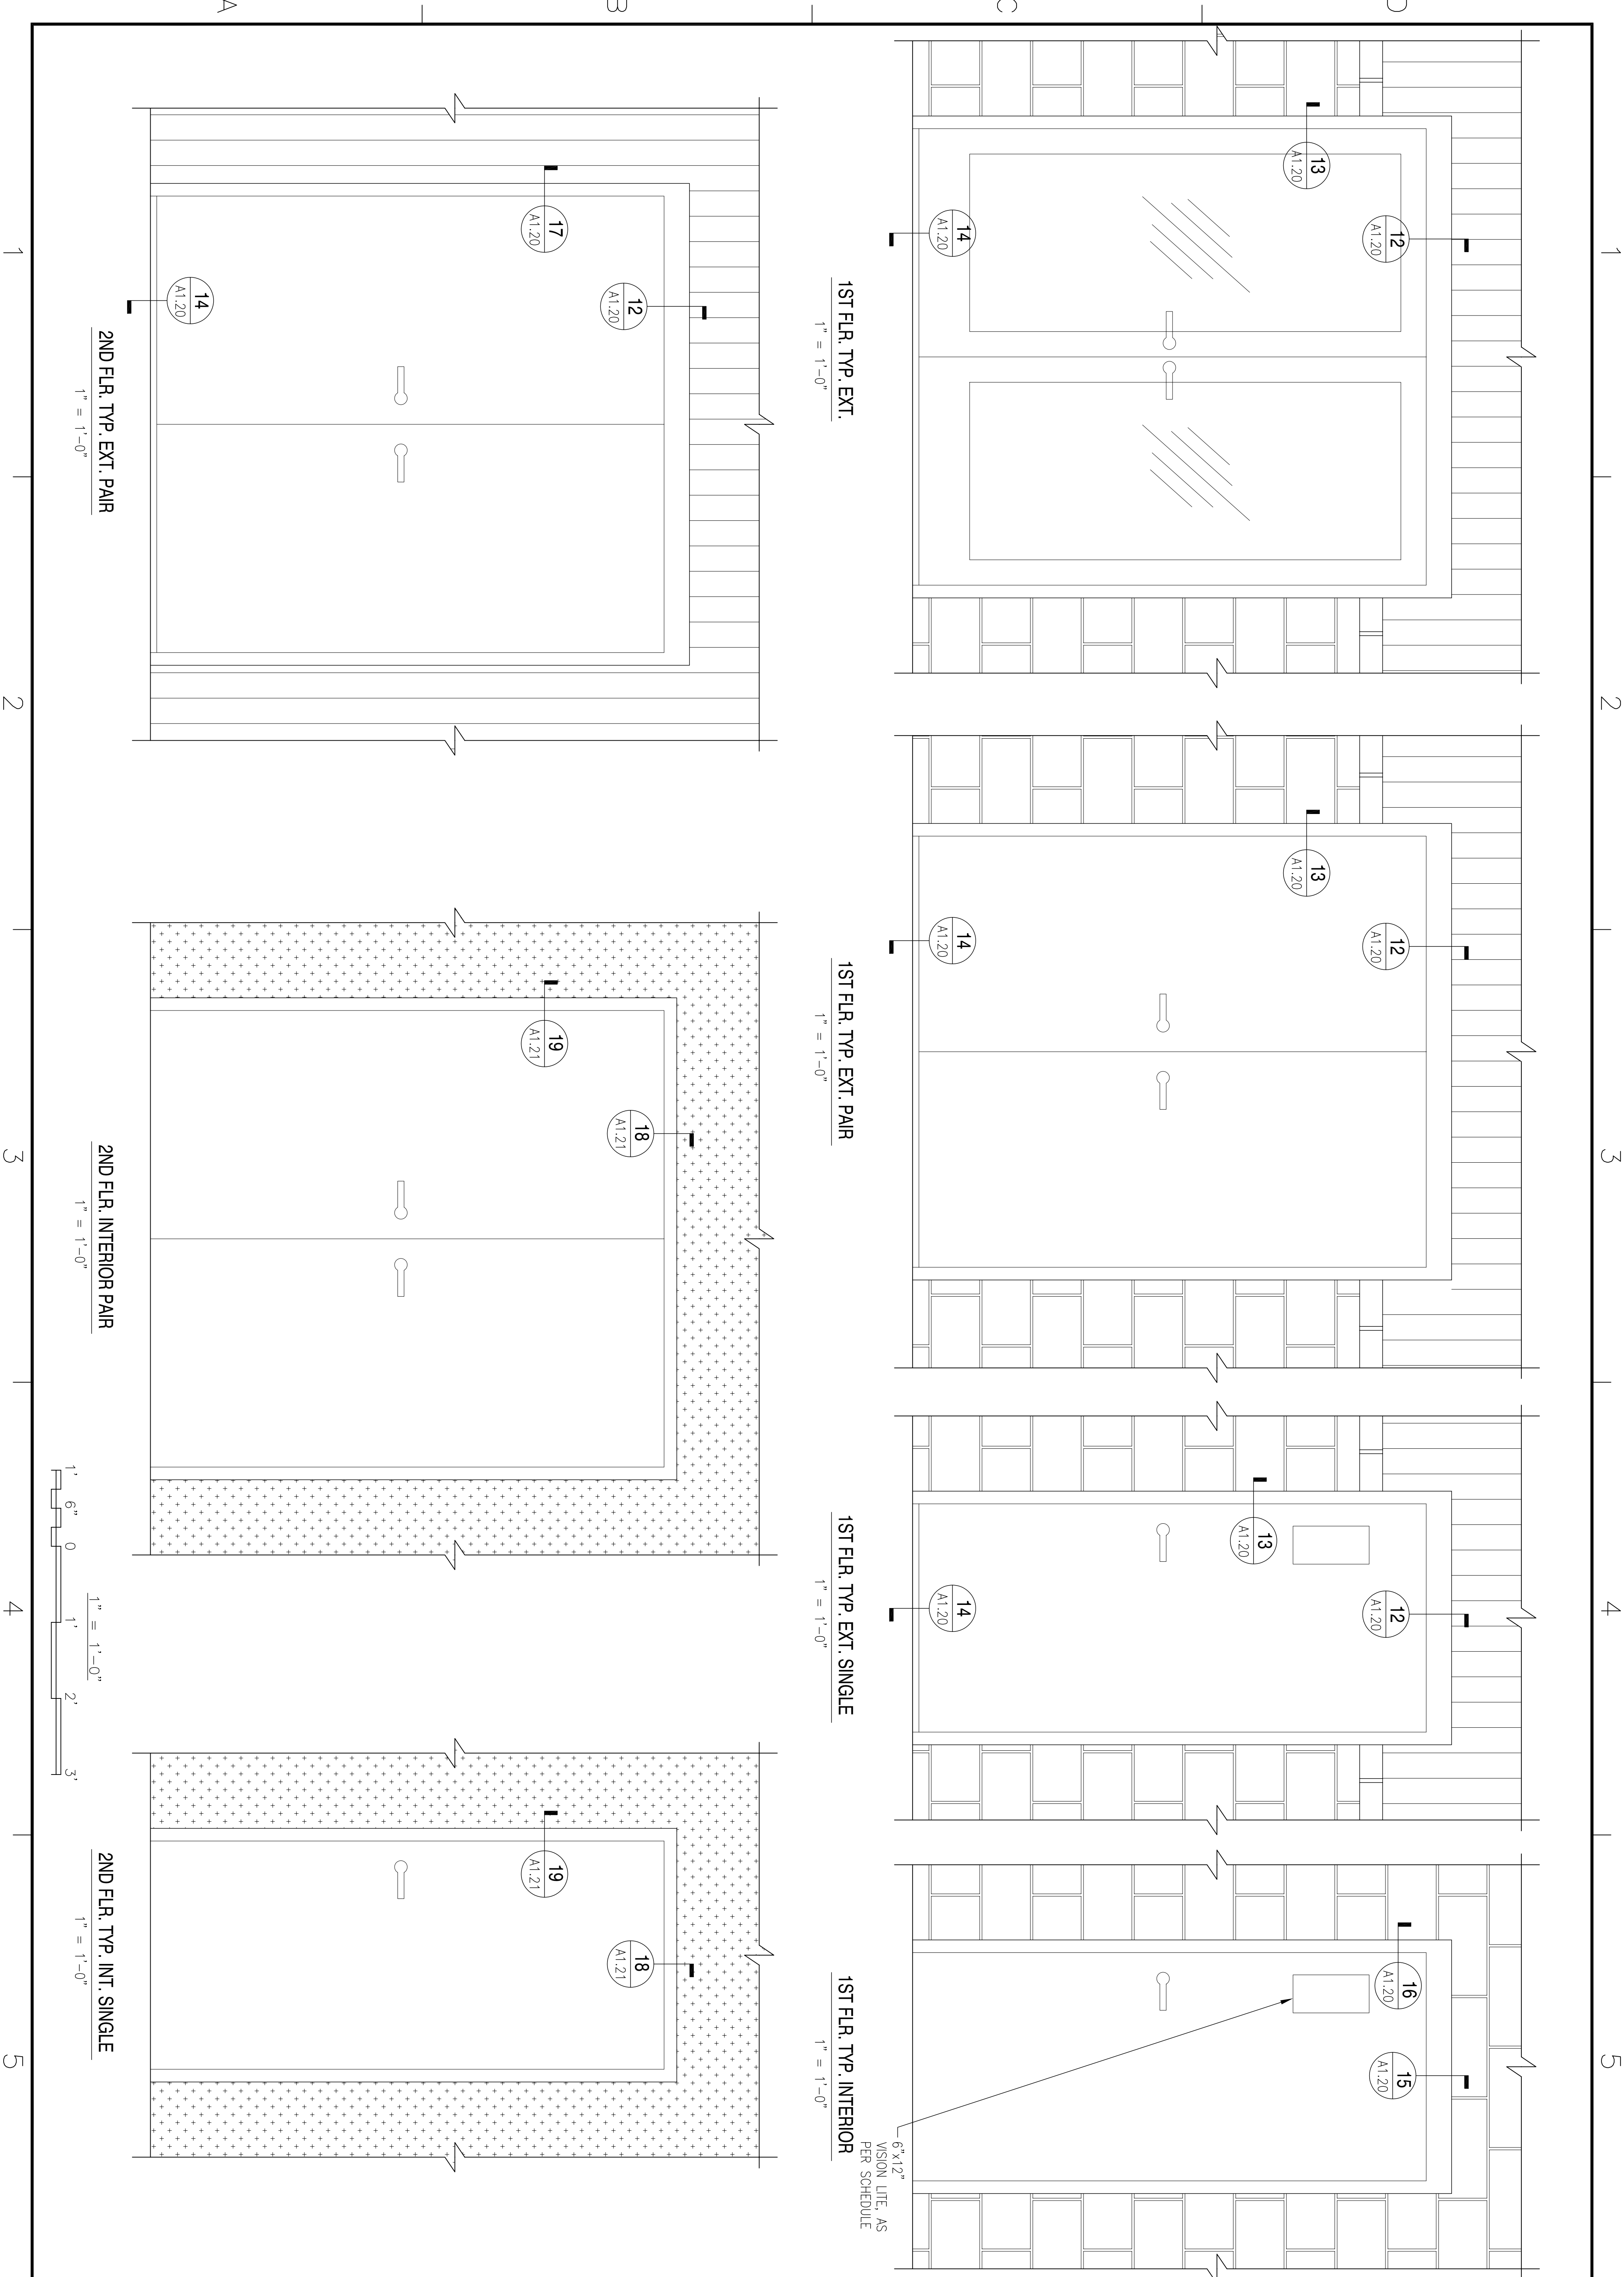

<p>DEPARTMENT OF THE NAVY NAVAL FACILITIES ENGINEERING COMMAND SOUTHEAST NAVAL AIR STATION JACKSONVILLE JOHN C. STENNIS SPACE CENTER MISSISSIPPI SOF RIVERINE AND COMBATANT CRAFT OPERATIONS FACILITY - PRE-FINAL BLDG. 2440/2441 DOOR ELEVATIONS</p>	<p>NAVAL FACILITIES ENGINEERING COMMAND NAVAL AIR STATION JACKSONVILLE MISSISSIPPI</p>	<p>DESIGNER: R. WILTZ CHECKED BY: R. WILTZ DRAWN BY: J. MERRITT PROJECT NO.: 64112 SHEET NO.: P-210 WORK ORDER NO.: 510247</p>	<p>SCALE: AS SHOWN DATE: 08/07/11</p>	<p>CONTRACT NO.: N62467-05-0-0096 DRAWING NO.: A1.18</p>			<p>EMMETT B. DAMMON JR. REGISTERED PROFESSIONAL ENGINEER LICENSE NO. 9832 STATE OF MISSISSIPPI</p>	<p>SYMBOL</p>	<p>DESCRIPTION</p>	<p>DATE</p>	<p>APPROVED</p>
								<p>DATE</p>	<p>APPROVED</p>		