


- LANDSCAPING NOTES**
1. EDGING MATERIALS: PROVIDE CONCRETE, EDGING MATERIAL AROUND ALL LANDSCAPE BEDS AND INDIVIDUALLY PLANTED SPECIMEN PLANTS. COLOR SHALL BE GREEN.
 2. WEED FABRIC: PROVIDE A WEED BARRIER FABRIC OF SHEET POLYETHYLENE CONFORMING TO ASTM D 2103 OR OTHER POLYPROPYLENE OR POLYESTER FABRIC SPECIFICALLY DESIGNED FOR WEED CONTROL PURPOSES BENEATH ALL AREAS THAT DO NOT UTILIZE A SHRUB OR GROUND COVER THAT AT MATURITY WILL COVER THE GROUND 100 PERCENT. COVER WITH A MINIMUM 3 INCH DEPTH ORGANIC MULCH.
 3. DRAINAGE: PROVIDE FOR PROPER DRAINAGE OF PLANTING PITS AND BED AREAS DUE TO SOIL CONDITIONS OR WATER TABLE HEIGHTS THAT MAY BE DETRIMENTAL TO THE GROWTH OF THE SPECIFIED PLANT MATERIALS. GRADING OF TURN AREAS AND PLANTING AREAS SHALL PROVIDE SLOPES THAT ARE SMOOTH AND CONTINUOUS AND PROVIDE POSITIVE DRAINAGE IN ALL AREAS. PROVIDE SUB-SURFACE DRAINAGE WHERE SOIL OR OTHER CONDITIONS DO NOT ALLOW SURFACE DRAINAGE.
 4. ALL AREAS DISTURBED BY THE CONTRACTOR'S OPERATIONS SHALL BE GRASSED. SOD ALL DITCHES IN ENTIRETY AND WITHIN 5 FEET OF ALL PAVEMENTS AND BUILDINGS. SOD FULL AREA AROUND OPERATIONS BUILDING. ALL OTHER AREAS DISTURBED BY CONTRACTOR'S OPERATIONS SHALL BE HYDRO SEEDDED. ALL SOD SHALL BE CENTIPEDE. ALL HYDRO SEEDING SHALL BE BERMUDA.

DUMPSITER W/ 8" CWU BLOCK 6 FEET HIGH ON THREE SIDES, COLOR AND TYPE SHALL MATCH NEW BUILDINGS.

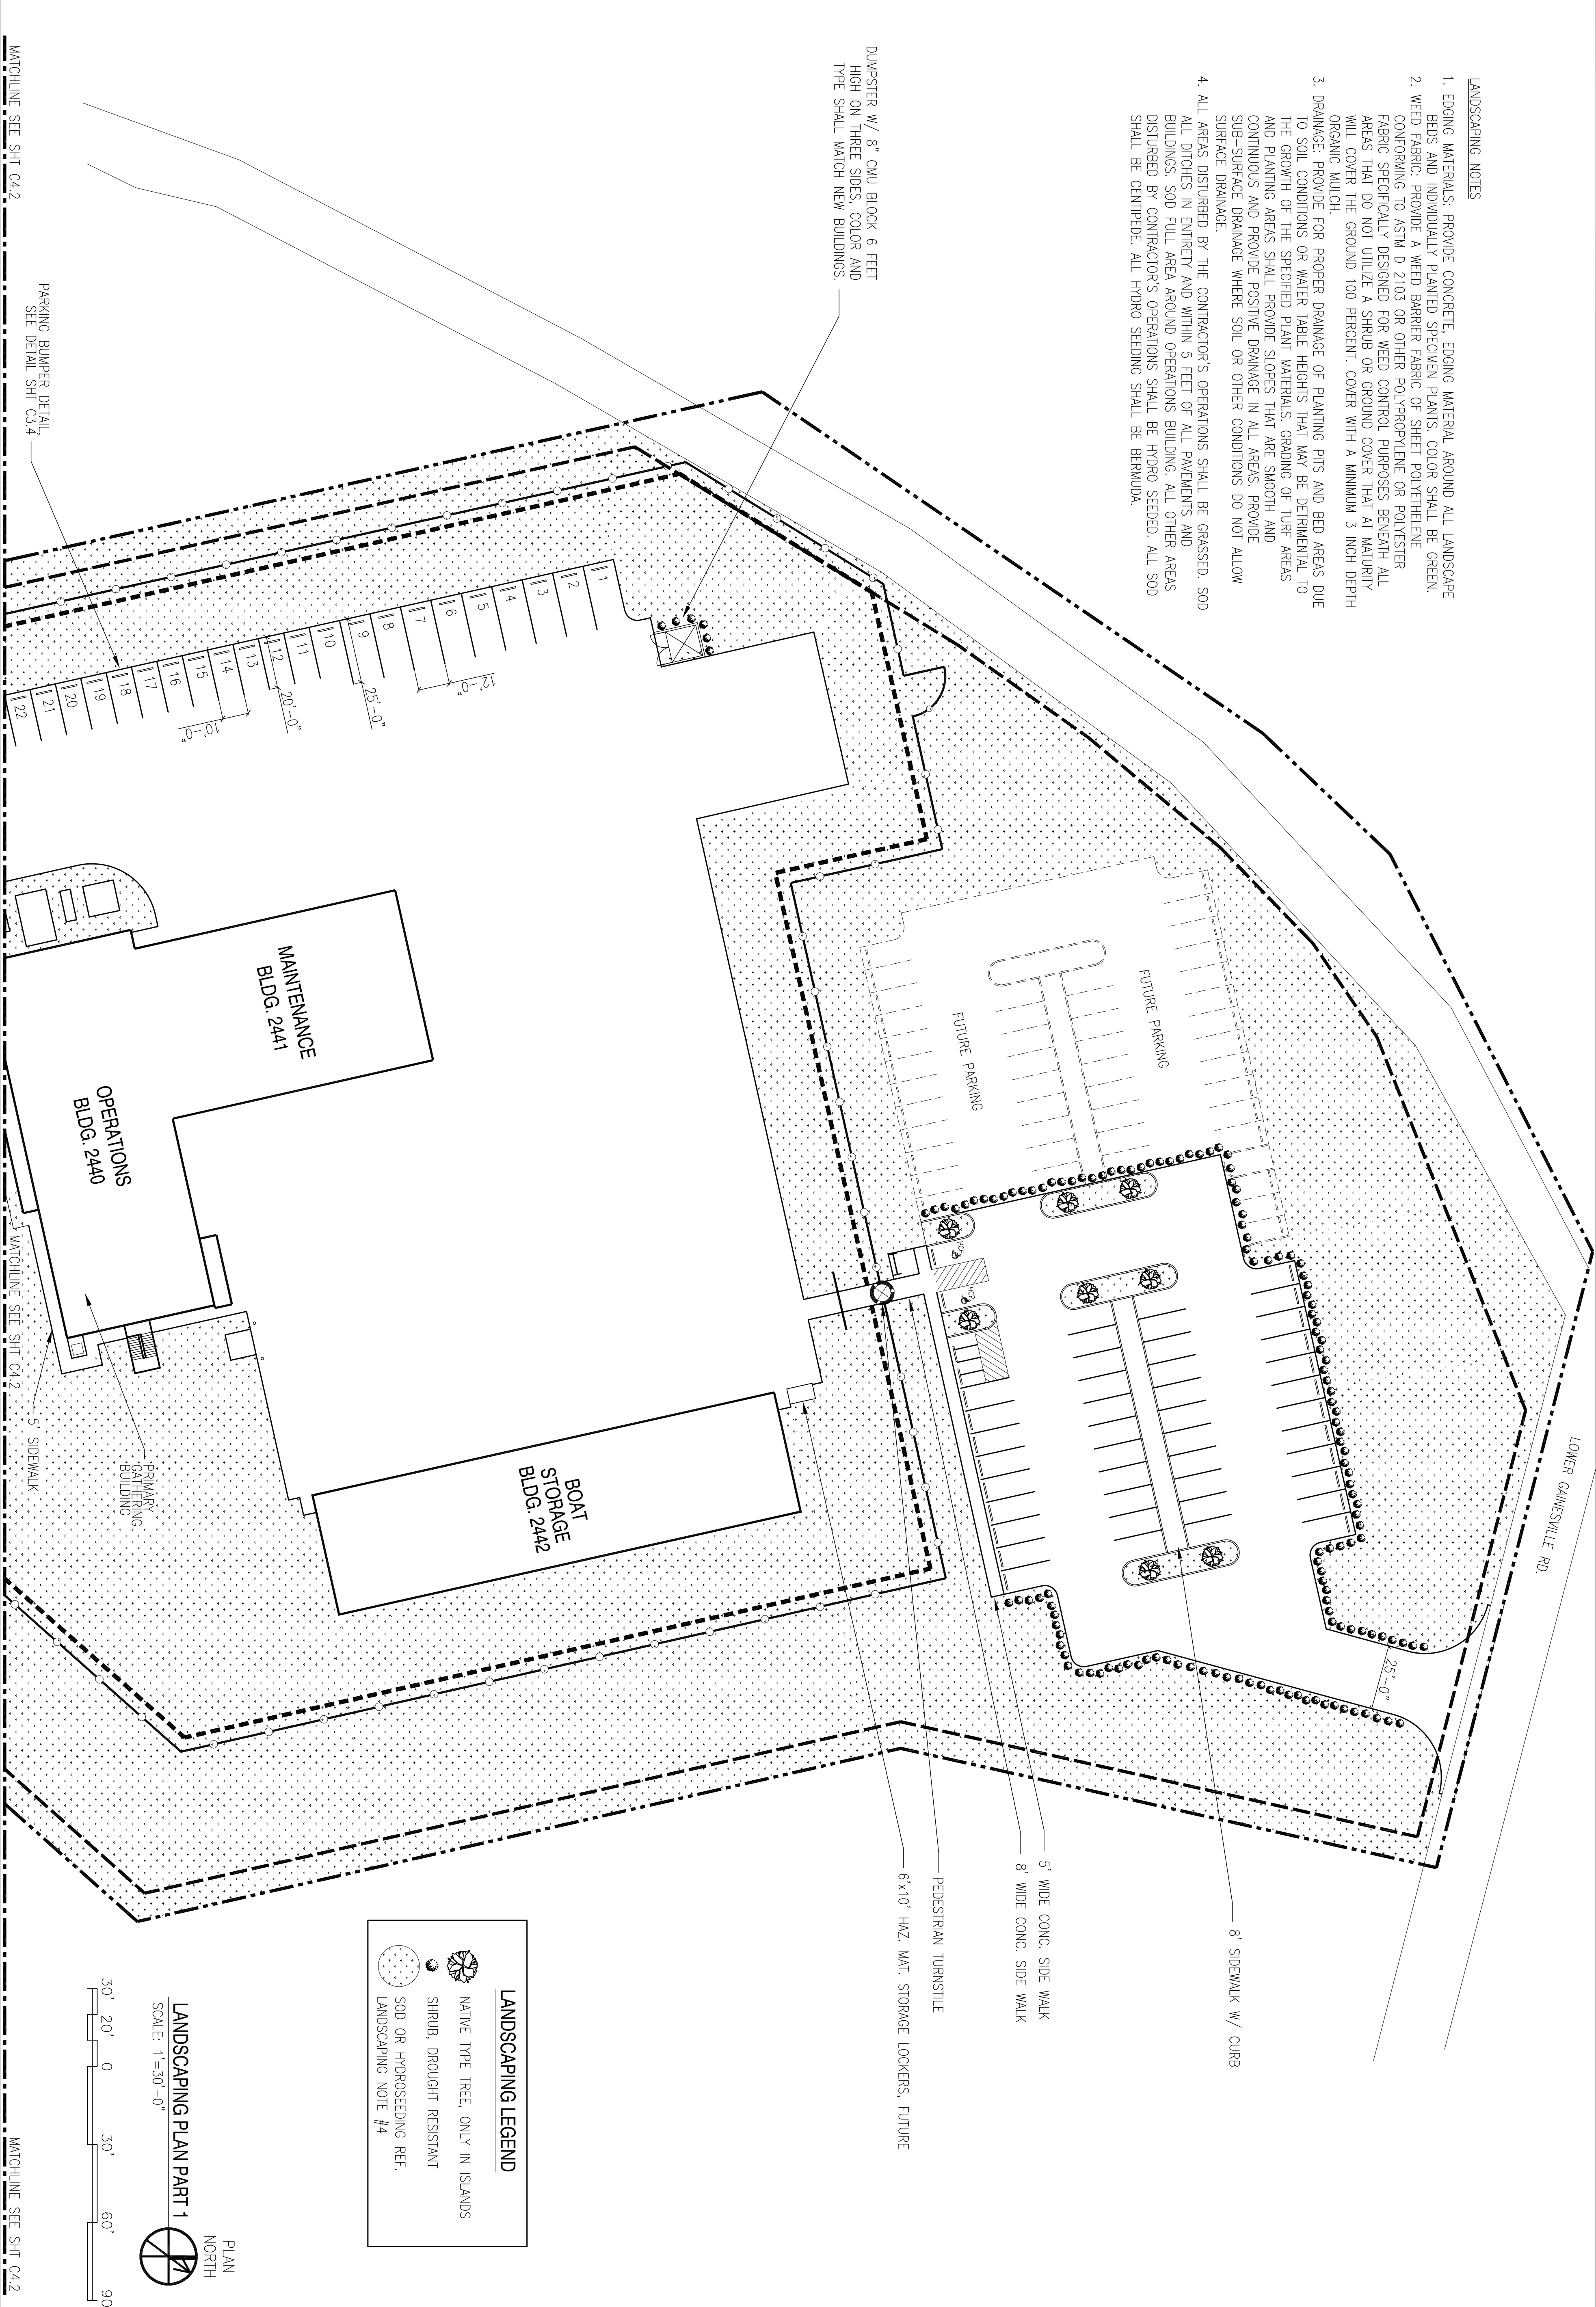

LANDSCAPING LEGEND

- NATIVE TYPE TREE, ONLY IN ISLANDS
- SHRUB, DROUGHT RESISTANT
- SOD OR HYDROSEEDING REF. LANDSCAPING NOTE #4

LANDSCAPING PLAN PART 1

SCALE: 1"=30'-0"

<p>DEPARTMENT OF THE NAVY</p> <p>NAVAL FACILITIES ENGINEERING COMMAND</p> <p>NAVAL FACILITIES ENGINEERING COMMAND SOUTHEAST</p> <p>IPT SOUTH ATLANTIC</p> <p>NAVAL AIR STATION JACKSONVILLE</p> <p>MISSISSIPPI</p> <p>JOHN C. STENNIS SPACE CENTER</p> <p>SOF RIVERINE AND COMBATANT CRAFT OPERATIONS FACILITY - PRE-FINAL</p> <p>LANDSCAPING PLAN PART 1</p>	<p>DESIGNER: R. WATKINS</p> <p>ENGINEER: J. MCFARLANE</p> <p>PROJECT MANAGER: T. LARSEN</p> <p>CHECKER: E. ENGELBACH</p> <p>DATE: 10/20/2009</p>	<p>EMMETT B. DAMMON, JR.</p> <p>REGISTERED PROFESSIONAL LANDSCAPING ARCHITECT</p> <p>NO. 9832</p> <p>STATE OF MISSISSIPPI</p>	<p>DAMMON ENGINEERING, INC.</p> <p>1000 W. PINE STREET</p> <p>DAKARON, LA 70604</p> <p>PHONE: (985) 649-8832</p> <p>FAX: (985) 649-8832</p>	<p>NAVFAC</p>	<table border="1"> <thead> <tr> <th>SYM</th> <th>DESCRIPTION</th> <th>DATE</th> <th>APPR</th> </tr> </thead> <tbody> <tr> <td> </td> <td> </td> <td> </td> <td> </td> </tr> </tbody> </table>	SYM	DESCRIPTION	DATE	APPR												
SYM	DESCRIPTION	DATE	APPR																		