


REVDATE: _____

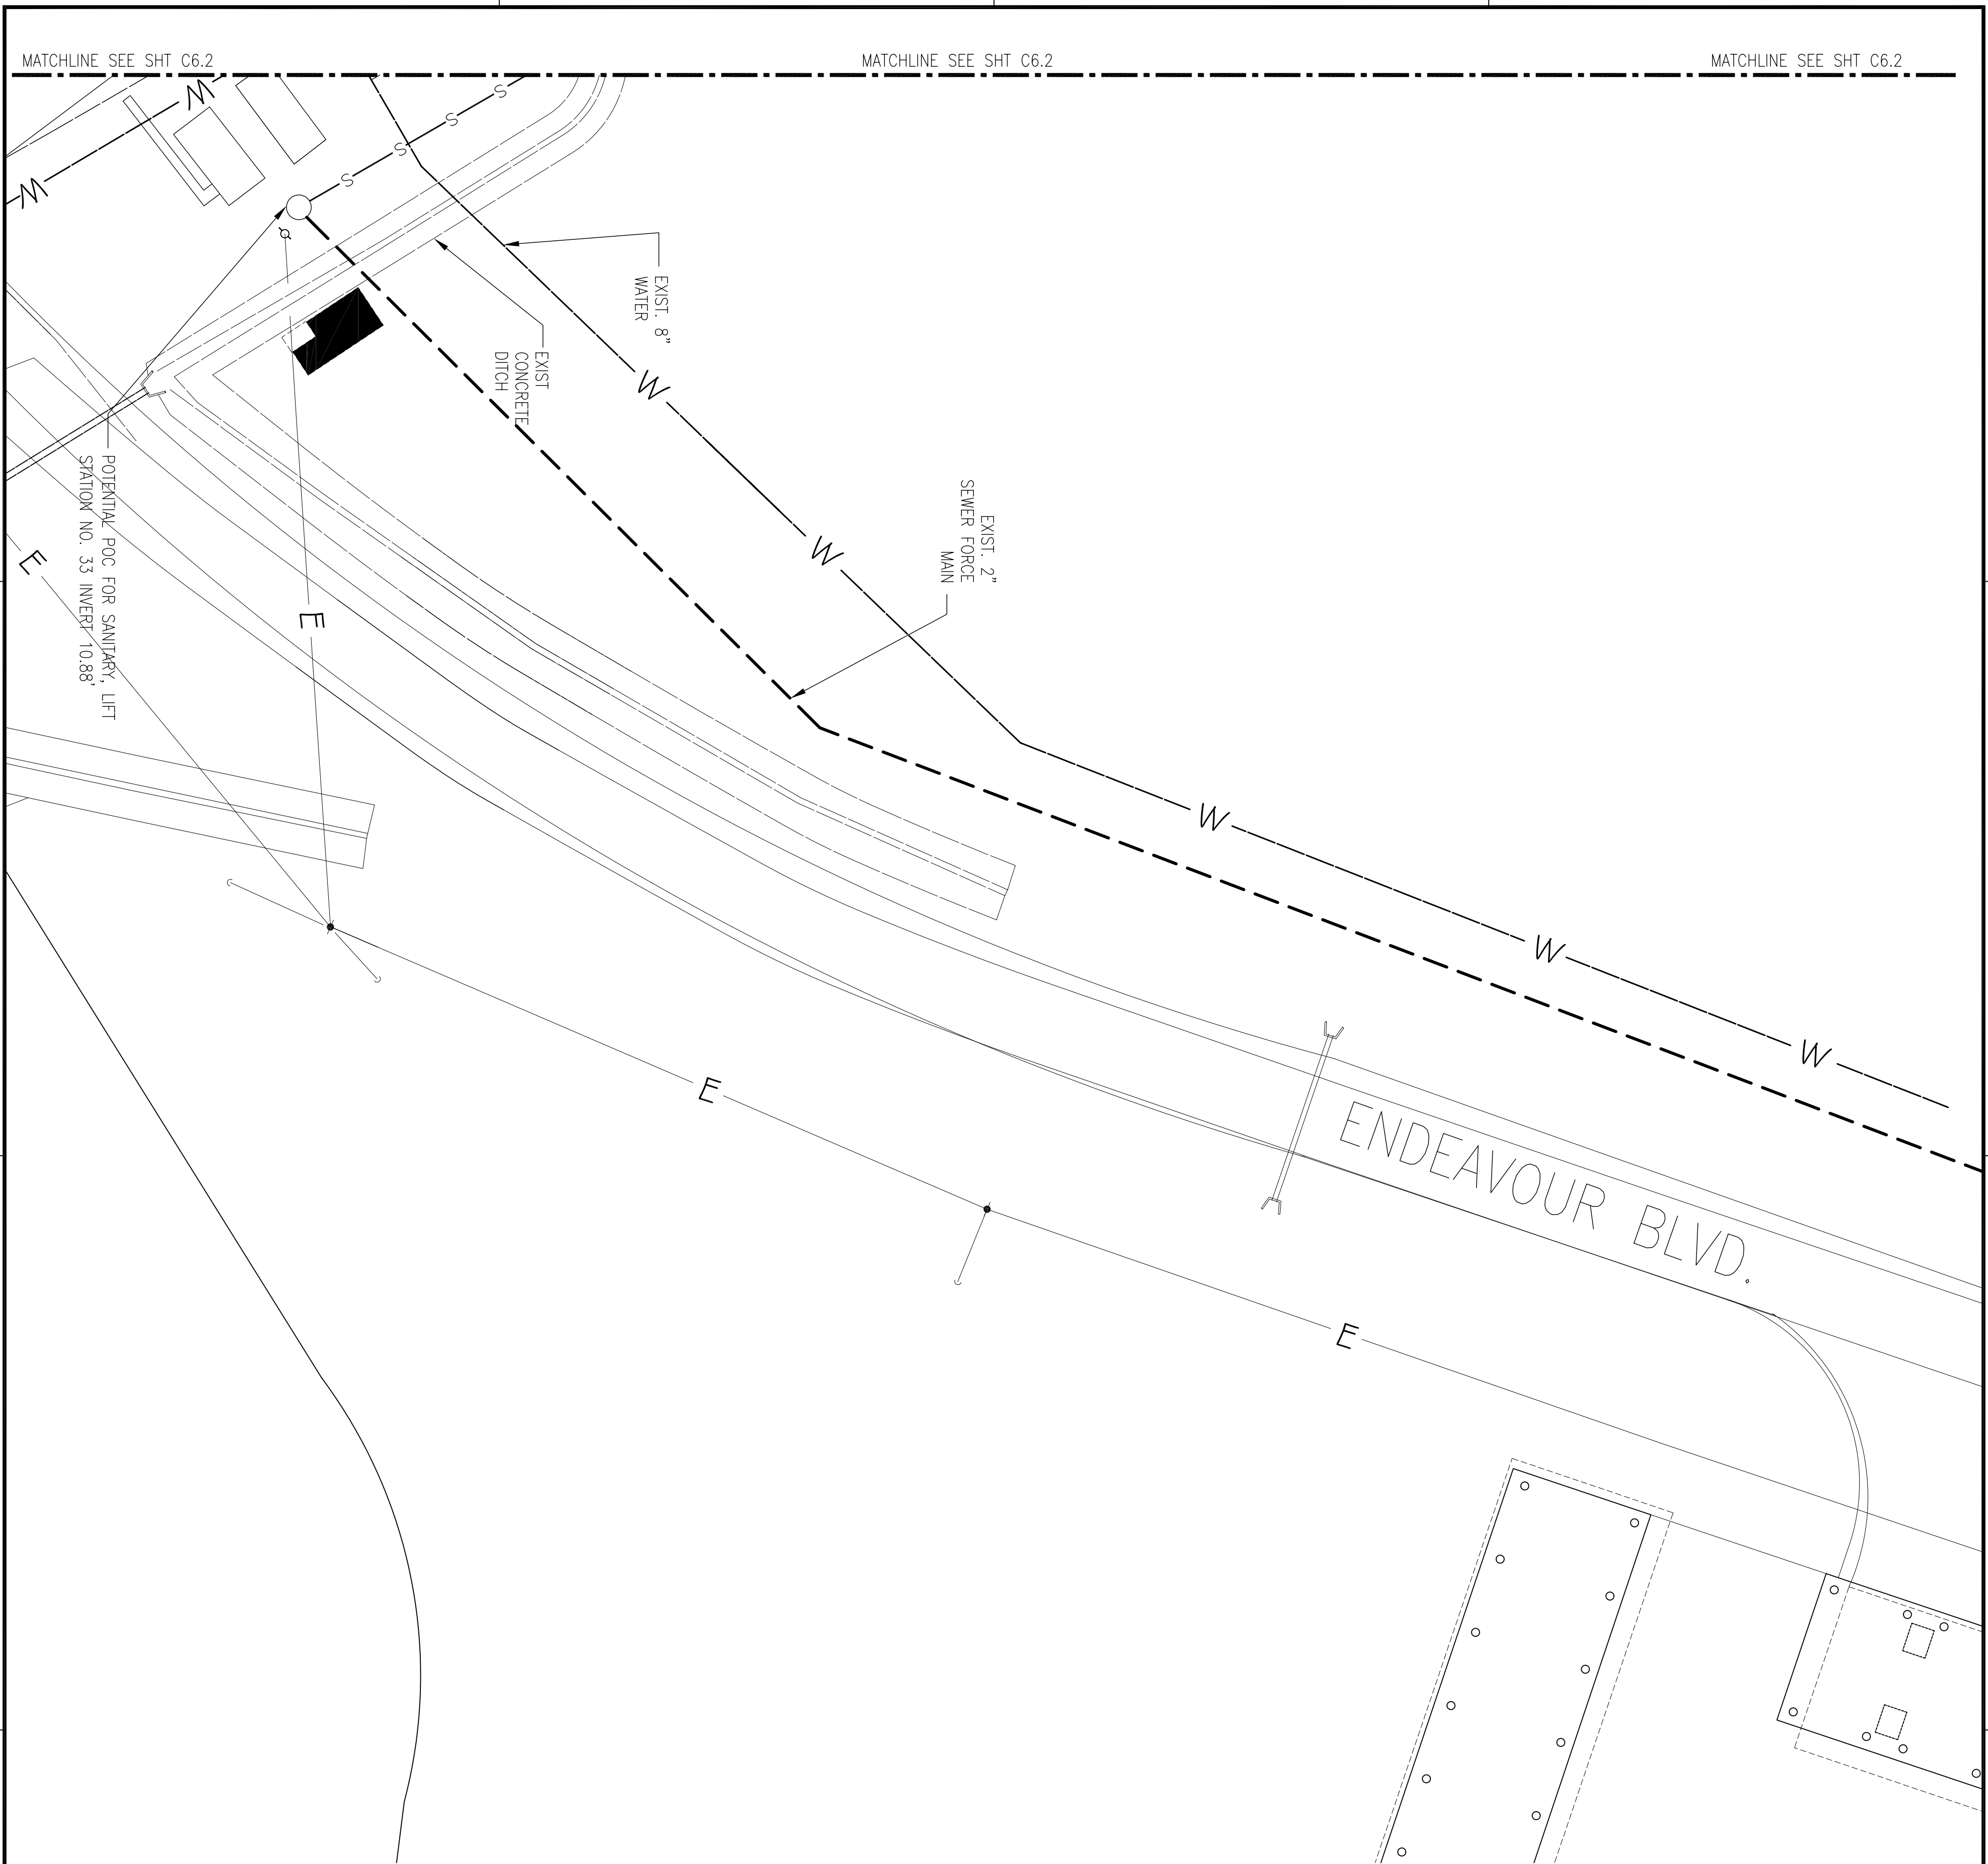

<p>DEPARTMENT OF THE NAVY NAVAL FACILITIES ENGINEERING COMMAND SOUTHEAST IPT SOUTH ATLANTIC</p>	<p>NAVAL FACILITIES ENGINEERING COMMAND SOUTHEAST NAVAL AIR STATION JACKSONVILLE</p>	<p>JOHN C. STENNIS SPACE CENTER MISSISSIPPI</p>	<p>SOF RIVERINE AND COMBATANT CRAFT OPERATIONS FACILITY - PRE-FINAL</p>	<p>UTILITY PLAN PART 3</p>		<p>DAMMON ENGINEERING, INC. 1000 W. UNIVERSITY BLVD. SUITE 100 MOBILE, AL 36688 (985) 649-5832</p>		SYMBOL	DESCRIPTION	DATE	APPR