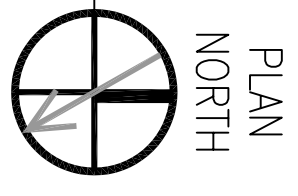


**BOAT STORAGE BLDG. 2442**  
**FLOOR PLAN - TELECOMMUNICATIONS**

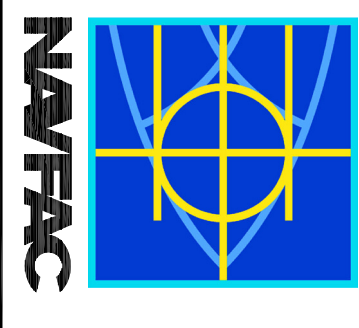
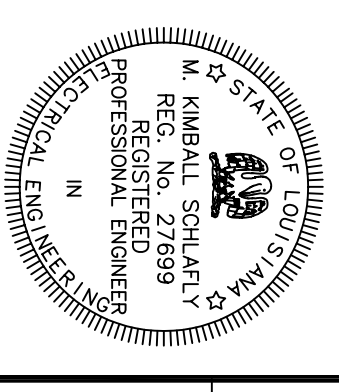
SCALE: 1/8" = 1'-0"  
 0 4' 8' 16'



**SPECIFIC NOTES THIS SHEET:**

- ① 4-2" SCH40 PVC ROUTED FROM BLDG. 2440. SEE SHEET E2.3 FOR CONTINUATION. TURN UP THROUGH SLAB USING WRAPPED RIGID STEEL TO A POINT MINIMUM 6" ABOVE FLOOR. EXTEND TO JUNCTION BOX USING RIGID STEEL CONDUIT THEREAFTER. CONDUITS SHALL BE UTILIZED FOR FIRE ALARM, INTERCOM, AND INTEGRATED SECURITY SYSTEM CABLING. SEE RESPECTIVE SHOP DRAWINGS FOR FURTHER INFORMATION.
- ② 1-1" SCH40 PVC ROUTED TO PEDESTRIAN GATE. SEE SHEET E2.3 FOR CONTINUATION. TURN UP THROUGH SLAB USING WRAPPED RIGID STEEL TO A POINT MINIMUM 6" ABOVE FLOOR. EXTEND TO JUNCTION BOX USING RIGID STEEL CONDUIT THEREAFTER. CONDUIT SHALL BE UTILIZED FOR INTEGRATED SECURITY SYSTEM CABLING. SEE SHOP DRAWINGS FOR FURTHER INFORMATION.

**PRE-FINAL SUBMISSION**  
 MAY 15, 2009  
**NOT FOR CONSTRUCTION**

 <b>NAVFAC</b>	<b>SCHLAFLY ENGINEERING LLC</b> 121 SOUTH GENOIS STREET NEW ORLEANS, LA 70119 PH: 504-885-1344 FX: 504-885-1930 M. KIMBALL SCHLAFLY, P.E. LA REG 27699		DES. K. SCHLAFLY/DWG. K. SCHLAFLY REVIEWED BY: R. WILISE P.N./CHK. T. ARMBR. CHIEF ENGR./ARCH. P. DAMON	DEPARTMENT OF THE NAVY NAVAL FACILITIES ENGINEERING COMMAND NAVAL FACILITIES ENGINEERING COMMAND SOUTHEAST NAVAL AIR STATION JACKSONVILLE MISSISSIPPI JOHN C. STENNIS SPACE CENTER <b>SOF RIVERINE AND COMBATANT CRAFT OPERATIONS FACILITY</b> BLDG. 2442 FLOOR PLAN - TELCO	<table border="1" style="width: 100%; border-collapse: collapse;"> <thead> <tr> <th>SYM</th> <th>DESCRIPTION</th> <th>DATE</th> <th>APPR</th> </tr> </thead> <tbody> <tr><td> </td><td> </td><td> </td><td> </td></tr> <tr><td> </td><td> </td><td> </td><td> </td></tr> <tr><td> </td><td> </td><td> </td><td> </td></tr> <tr><td> </td><td> </td><td> </td><td> </td></tr> <tr><td> </td><td> </td><td> </td><td> </td></tr> <tr><td> </td><td> </td><td> </td><td> </td></tr> <tr><td> </td><td> </td><td> </td><td> </td></tr> <tr><td> </td><td> </td><td> </td><td> </td></tr> <tr><td> </td><td> </td><td> </td><td> </td></tr> <tr><td> </td><td> </td><td> </td><td> </td></tr> </tbody> </table>	SYM	DESCRIPTION	DATE	APPR	
SYM	DESCRIPTION	DATE	APPR	