


A B C D




1 2 3 4 5

1 2 3 4 5

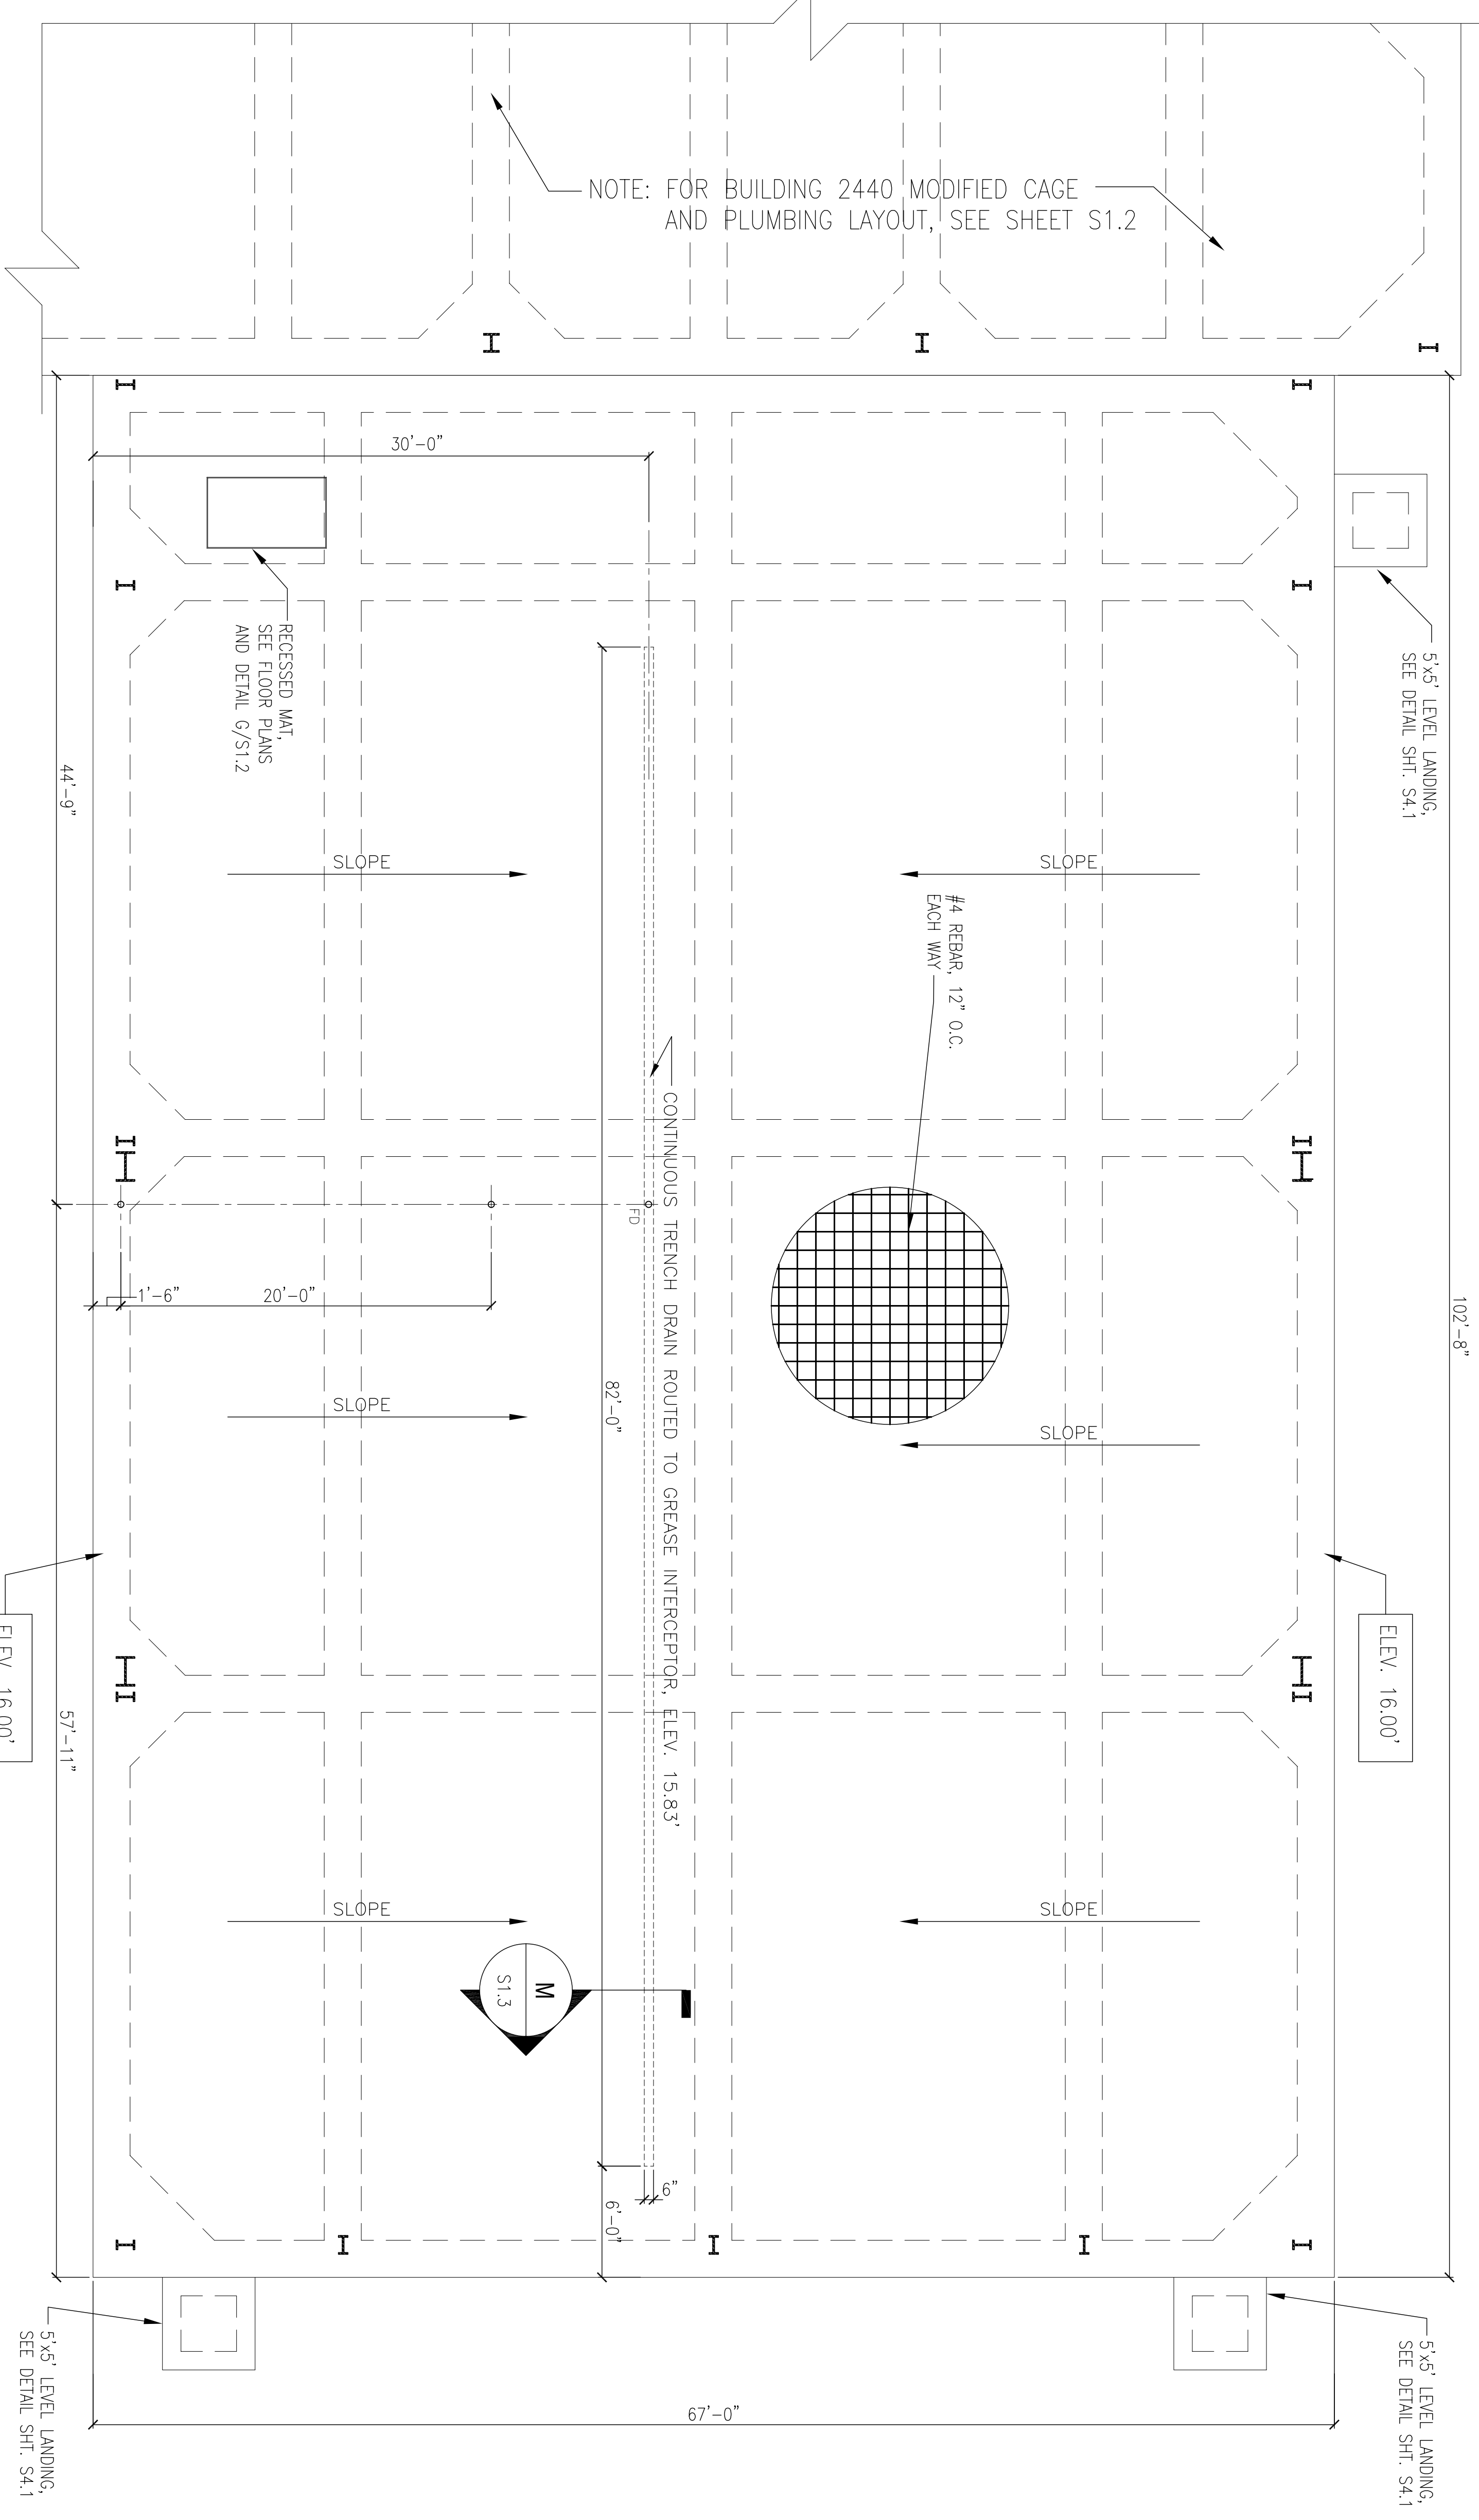

NOTE: FOR BUILDING 2440 MODIFIED CAGE AND PLUMBING LAYOUT, SEE SHEET S1.2

**BLDG. 2441 MODIFIED PLUMBING LAYOUT**  
SCALE: 3/16" = 1'-0"

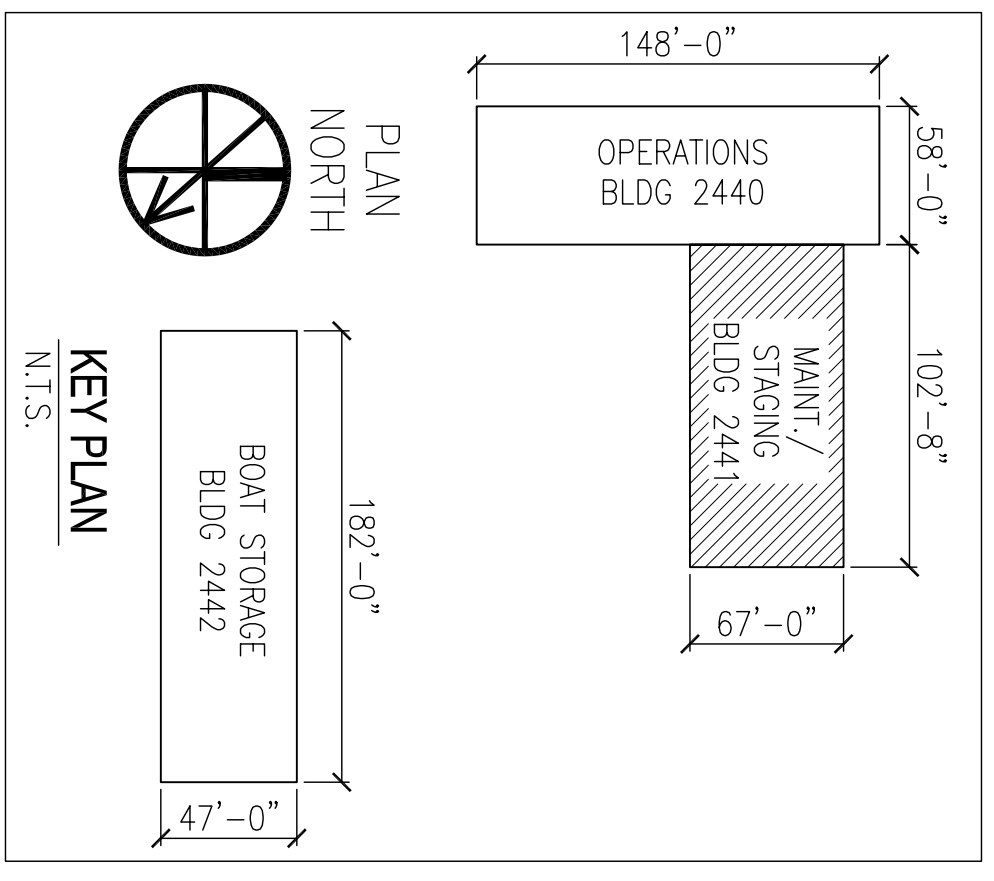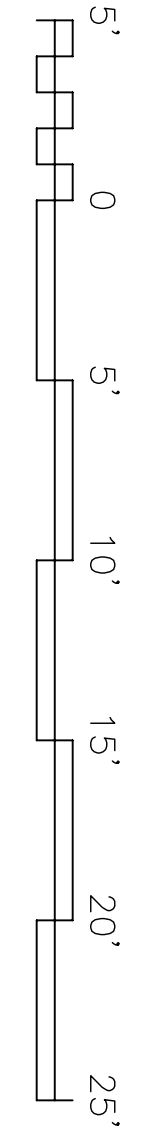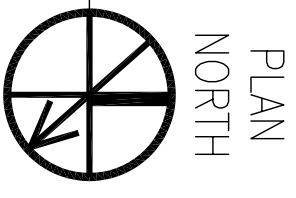

<p>DEPARTMENT OF THE NAVY NAVAL FACILITIES ENGINEERING COMMAND SOUTHEAST IPT SOUTH ATLANTIC</p> <p>JOHN C. STENNIS SPACE CENTER MISSISSIPPI</p> <p><b>SOF RIVERINE AND COMBATANT CRAFT OPERATIONS FACILITY - PRE-FINAL</b></p> <p><b>BLDG. 2441 MODIFIED PLUMBING LAYOUT</b></p>	<p>RES. C. DAMMON   DESK. C. DAMMON FORWARDED BY: R. WILBIE P/W/INK: T. ARBEP CHIEF ENGINEER: P. DAMMON</p>		<p><b>DAMMON</b> ENGINEERING, INC. CORPORATE OFFICE DAMMON ENGINEERING SUDDELL, LA 70582 (985) 649-5832</p>		SYM	DESCRIPTION	DATE	APPR