


A

B


C

D

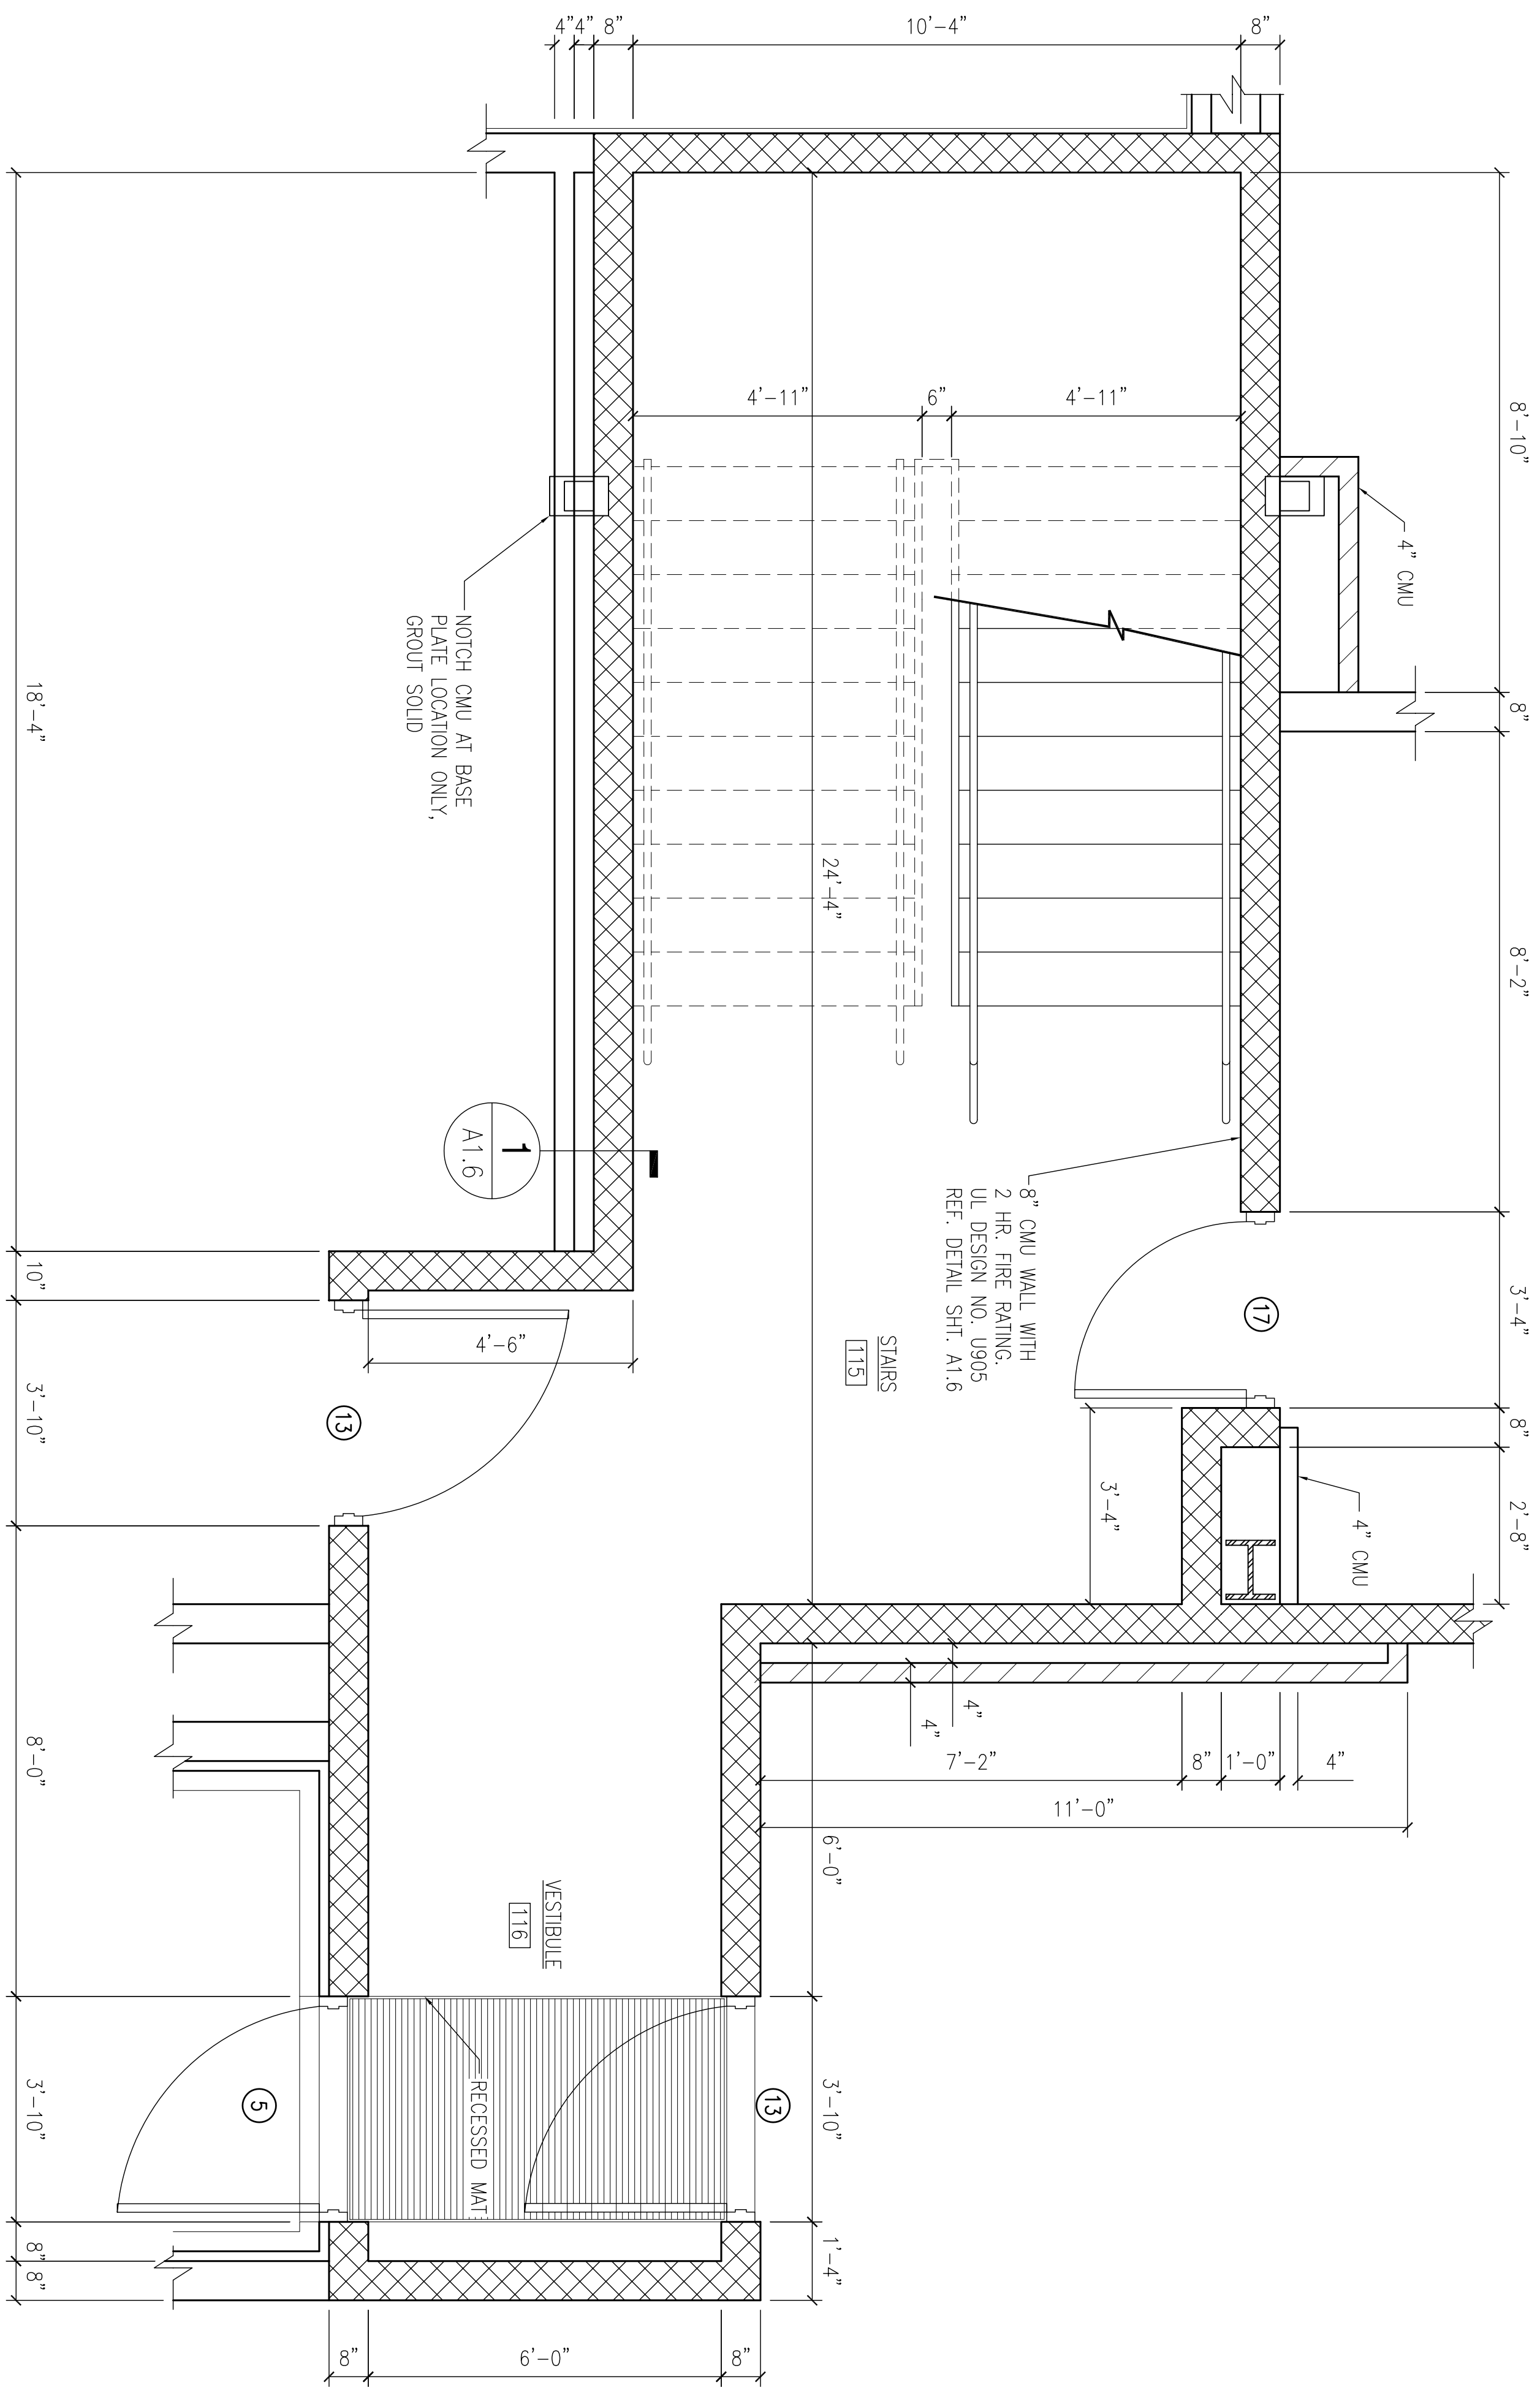

ENLARGED INTERIOR STAIR
AND VESTIBULE PLAN
SCALE: 1/2" = 1'-0"

PLAN NORTH

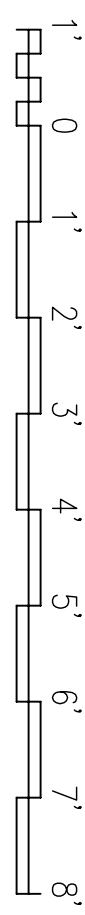

1

2

3

4

5



<p>DEPARTMENT OF THE NAVY NAVAL FACILITIES ENGINEERING COMMAND SOUTHEAST IPT GULF COAST</p> <p>JOHN C. STENNIS SPACE CENTER MISSISSIPPI SOF RIVERINE AND COMBATANT CRAFT OPERATIONS FACILITY - PRE-FINAL</p> <p>ENLARGED INTERIOR STAIR & VESTIBULE PLAN</p>	<p>RES. R. WITSE DRAW. J. WHELAN REVIEWED BY: R. WITSE PUN/INK. T. ARBIB CHIEF ENGINEER, P. DAMMON</p>	<p>EMMETT B. DAMMON REGISTERED PROFESSIONAL ENGINEER STATE OF MISSISSIPPI LICENSE NO. 9852</p>	<p>DAMMON ENGINEERING, INC. 1000 W. UNIVERSITY BLVD. SUITE 100 DAMMON, LA 70601 SCHOOL, LA 70082 (985) 649-5832</p>		SYM	DESCRIPTION	DATE	APPR

A

B

C

D