


A



B

C

D

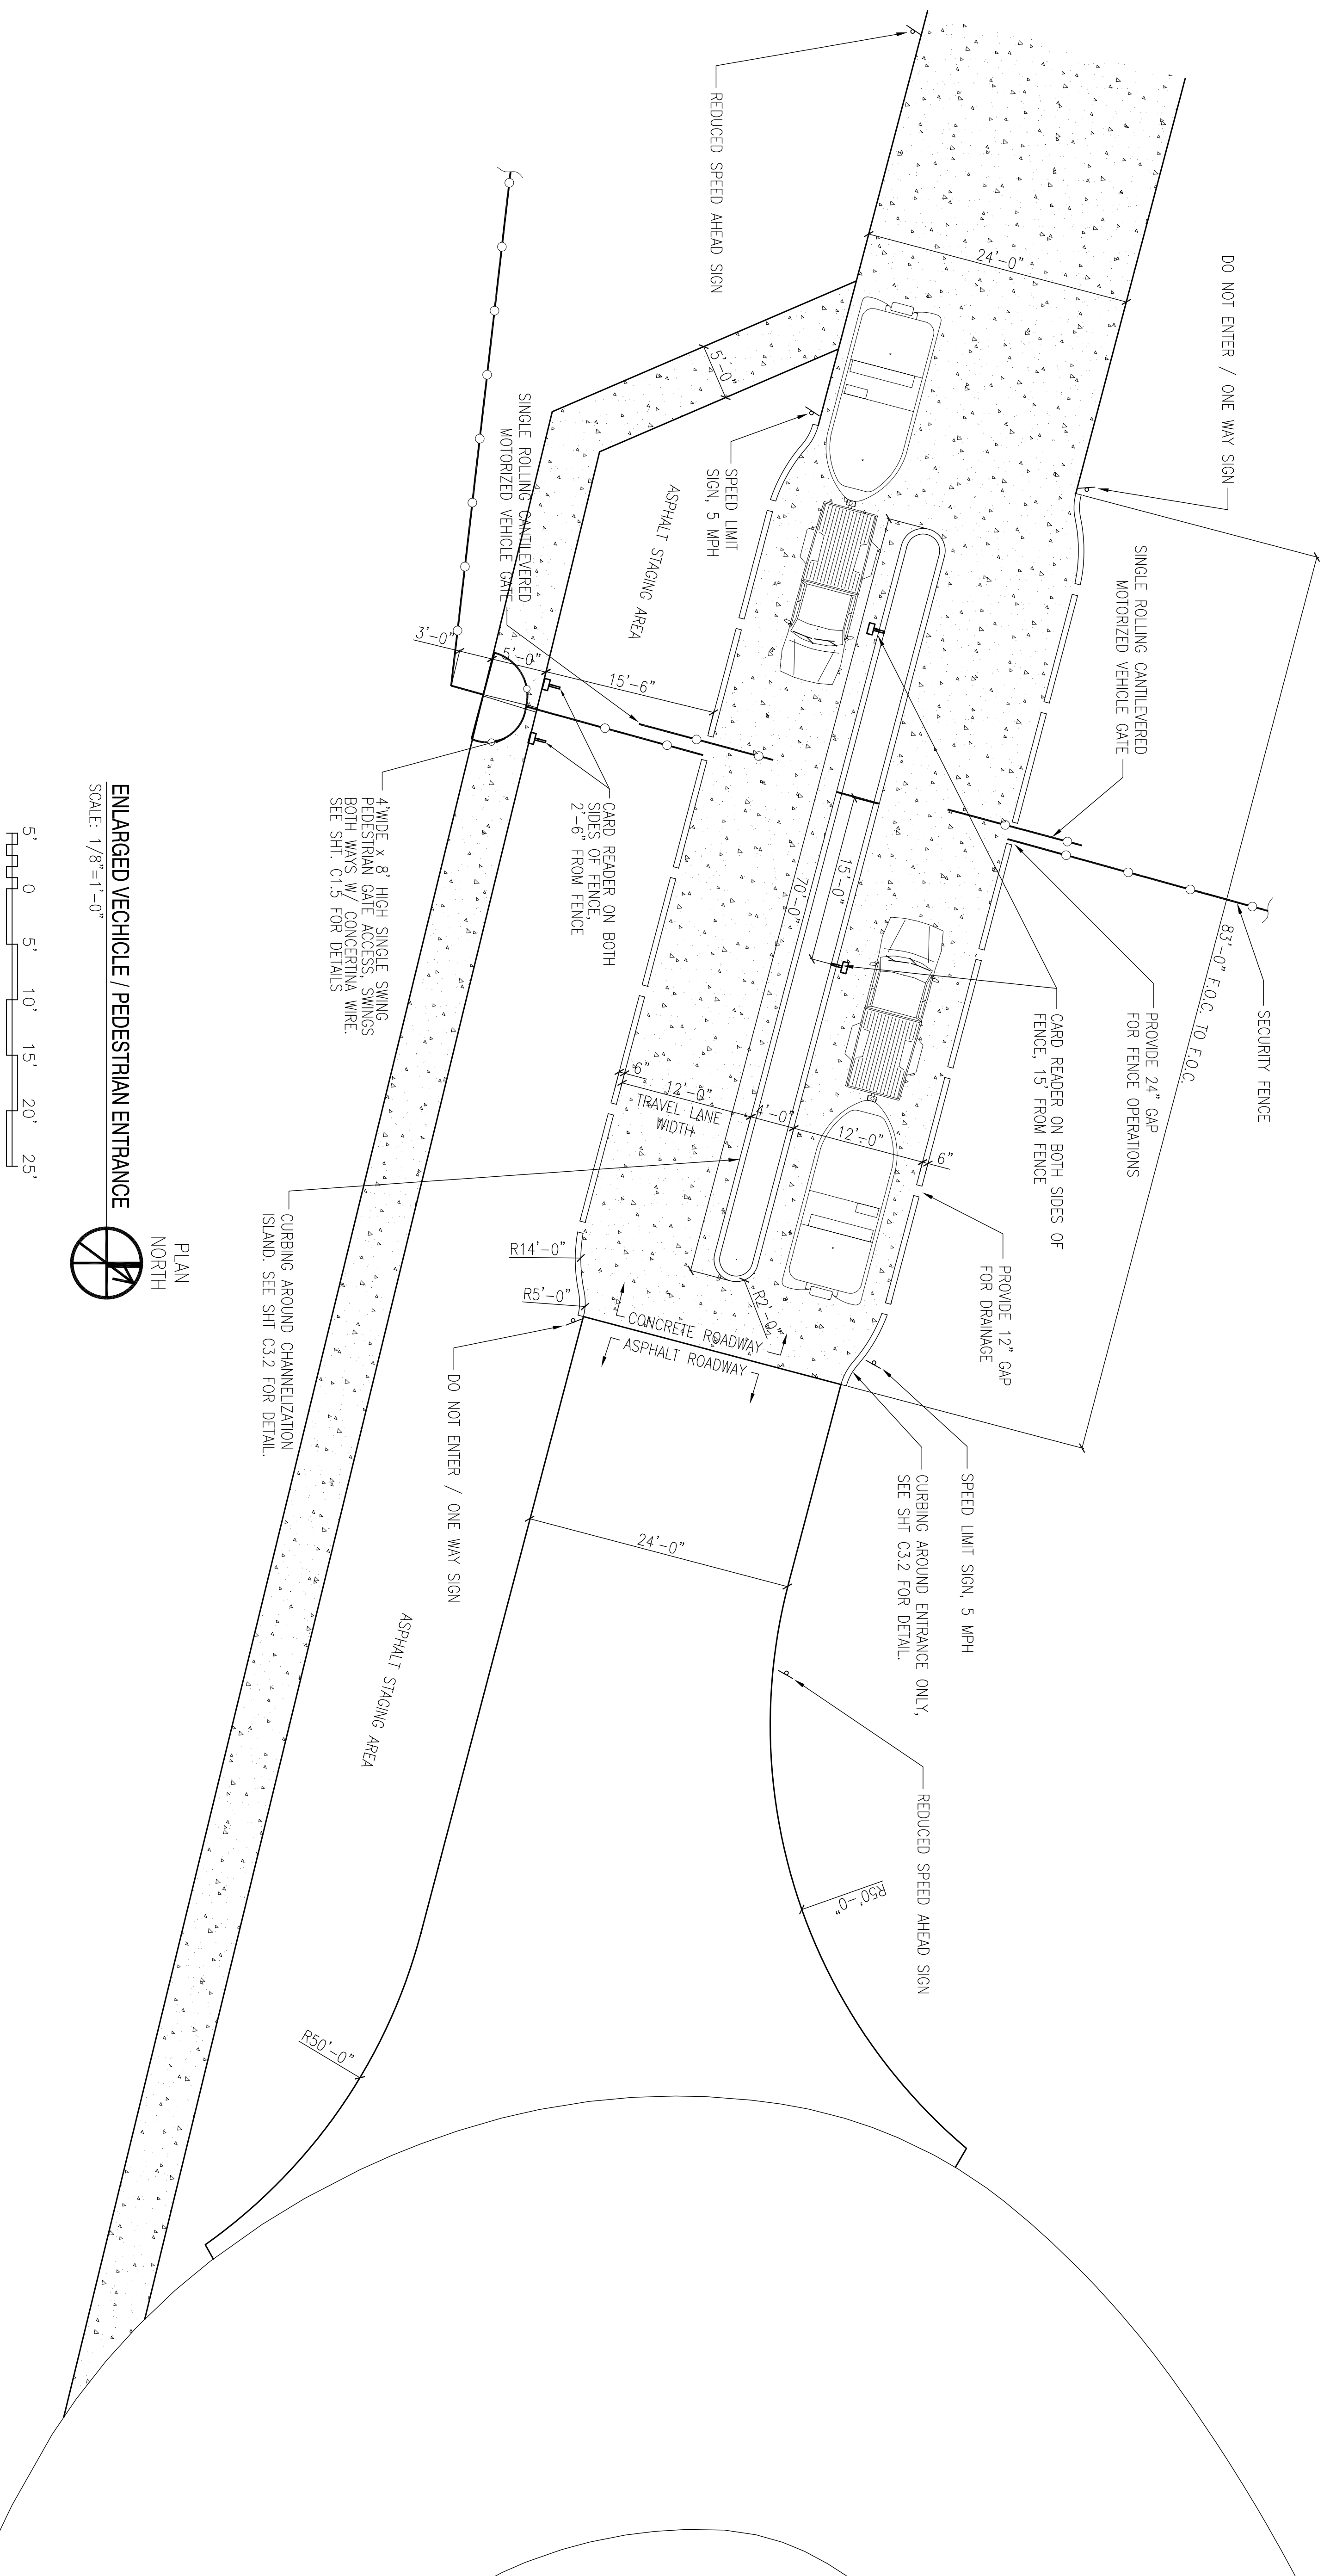

ENLARGED VEHICLE / PEDESTRIAN ENTRANCE
SCALE: 1/8"=1'-0"

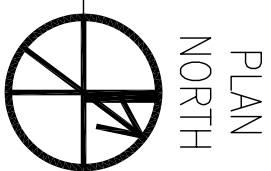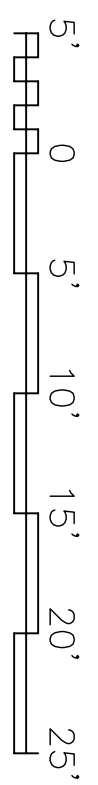

1

2

3

4

5

1

2

3

4

5




DATE: 19 OF 132

DEPARTMENT OF THE NAVY
NAVAL FACILITIES ENGINEERING COMMAND
NAVAL AIR STATION JACKSONVILLE
MISSISSIPPI


JOHN C. STENNIS SPACE CENTER
SOF RIVERINE AND COMBATANT
CRAFT OPERATIONS FACILITY - PRE-FINAL
ENLARGED VEHICLE / PEDESTRIAN ENTRANCE

DESIGNED BY: R. WILTSIE
CHECKED BY: T. ARBIB
IN CHARGE: P. DAMMON


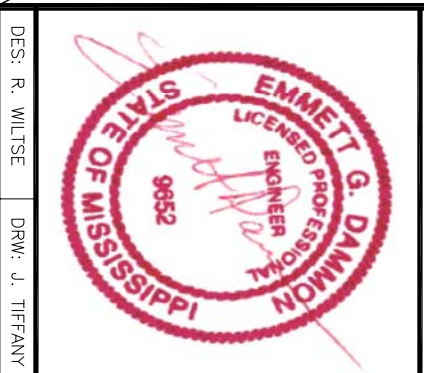

DAMMON
ENGINEERING, INC.
REGISTERED PROFESSIONAL ENGINEER
STATE OF MISSISSIPPI
(985) 649-5312

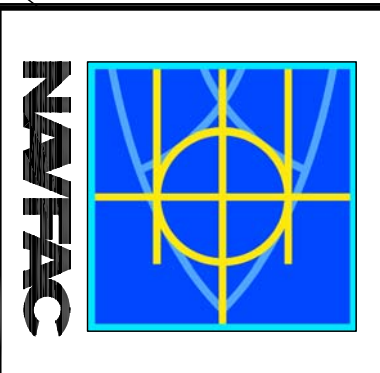

SYM	DESCRIPTION	DATE	APPR

A

B

C

D