

Id	Qty	Start Length	Qty	Length	Type	Gage	OP	Fin.	Color
#49	1	TBD	0	TBD	SLR2	22	1	A	TBD
#50	7	TBD	0	TBD	SLR2	22	1	A	TBD
#62	7	TBD	0	TBD	SLR2	22	1	A	TBD
#63	8	TBD	0	TBD	SLR2	22	1	A	TBD
#64	36	TBD	35	TBD	SLR2	22	2	A	TBD
#65	35	TBD	34	TBD	SLR2	22	2	A	TBD
#66	1	TBD	1	TBD	SLR2	22	2	A	TBD
#67	9	TBD	0	TBD	SLR2	22	1	A	TBD
#68	1	TBD	0	TBD	SLR2	22	1	A	TBD
#69	76	TBD	0	TBD	SLR2	22	1	A	TBD
#70	2	TBD	0	TBD	SLR2	22	1	A	TBD

Oper. Code:1=SQ,SQ
 Oper. Code:2=SW,SQ
 Finish:A=AEP
 Color:TBD=To Be Determined

Trim Schedule	Color	Details
Id Parts	Match Roof Color	RC52E1,WC15A4,WC52A1
T1 ROOF HEIGHT CHANGE	Match Roof Color	RC71E1,RC71E5,RC71EA,RS71A3
T2 VALLEY	Match Roof Color	RC12E1,RC34G3
T3 PEAK	Match Roof Color	RC38GG
T4 GUTTER CLOSURE	TBD	RC04D5,RC32G4,RC38GF
T5 EAVE GUTTER	TBD	RC38M1
T6 CANOPY DOWNSPOUT	TBD	RC38A7,RC38GG
T7 GUTTER CORNER	TBD	RC10R1,RC30G4
T8 CANOPY RAKE	TBD	RC38A7,RC38GG
T7 GUTTER CORNER	TBD	RC38AD
T9 HIGH EAVE CORNER CAP	TBD	

****NOTE****
 1. Roofing system is a composite roof made up of VP's SLR roof panel, 1 1/2" B deck, & 2" Rigid Board insulation.

****PLEASE VERIFY****
 1. Panel color
 2. Trim color

- (Field Repair Fastener)
 (1 bags) #55308 #17-14x1" S.S. Roof Fastener

- 6 1'-1 1/2" Canopy
- 5 1'-1 1/2" Rake Extension
- 4 1'-1 7/16" Starter Panel (Cut Dim. = 1'-2 7/16")
- 3 1'-4" Starter Panel (Cut Dim. = 1'-5")
- 2 1'-0 1/2" Starter Panel (Cut Dim. = 1'-1 1/2")
- 1 1'-1" Starter Panel (Cut Dim. = 1'-2")

Dimension Key

Shape Name = Clerestory Shape, Shape = Clerestory Shape, Shape = Clerestory Shape, Shape = Clerestory Shape

FOR APPROVAL- NOT FOR CONSTRUCTION

- PRE-DRILLING 1/8 DIAMETER HOLES FOR ROOF STRUCTURAL FASTENERS MAY BE REQUIRED AT 11 GAGE PURLINS, NESTED PURLINS, PURLIN LAP LOCATIONS, AND/OR SECONDARY STRUCTURAL BEAMS
- ROOF SHEETS ARE AN INTEGRAL PART OF THE STRUCTURAL SYSTEM. REMOVAL OR ALTERATION WITHOUT PRIOR AUTHORIZATION IS PROHIBITED.
- PANELS SHOWN WITH A LENGTH LESS THAN 1'-0, 5'-0 FOR SSR, MAY HAVE TO BE FIELD CUT.
- SEE JOB DETAILS FOR SHEETING AND TRIM FASTENER SPECIFICATION.

THE VP ENGINEER'S SEAL APPLIES ONLY TO THE WORK PRODUCT OF VP AND DESIGN AND PERFORMANCE REQUIREMENTS SPECIFIED BY VP. THE VP ENGINEER'S SEAL DOES NOT APPLY TO THE PERFORMANCE OR DESIGN OF ANY OTHER PRODUCT OR COMPONENT FURNISHED BY VP EXCEPT TO ANY DESIGN OR PERFORMANCE REQUIREMENTS SPECIFIED BY VP.

THIS DRAWING, INCLUDING THE INFORMATION HEREON, REMAINS THE PROPERTY OF VP BUILDINGS. IT IS PROVIDED SOLELY FOR ERECTING THE BUILDING DESCRIBED IN THE APPLICABLE PURCHASE ORDER AND SHALL NOT BE MODIFIED, REPRODUCED OR USED FOR ANY OTHER PURPOSE WITHOUT PRIOR WRITTEN APPROVAL OF VP BUILDINGS.


THE GENERAL CONTRACTOR AND/OR ERECTOR IS SOLELY RESPONSIBLE FOR ACCURATE, GOOD QUALITY WORKMANSHIP IN ERECTING THIS BUILDING IN CONFORMANCE WITH THIS DRAWING, DETAILS REFERENCED IN THIS DRAWING, ALL APPLICABLE VP ERECTION GUIDES, AND INDUSTRY STANDARDS PERTAINING TO PROPER ERECTION, INCLUDING THE CORRECT USE OF TEMPORARY BRACING.

VP Buildings
 3200 Players Club Circle Memphis TN 38125

REV	DATE	BY	DESCRIPTION

ROOF COVERING PLAN - COVERING / TRIM CHARTS

BUILDER	Broadmoor, LLC
CUSTOMER	John F. Stennis Space Center
LOCATION	Stennis Space Center, Mississippi
PROJECT	Riverine and Combatant Craft Operations Facility
BUILDERS PO#	

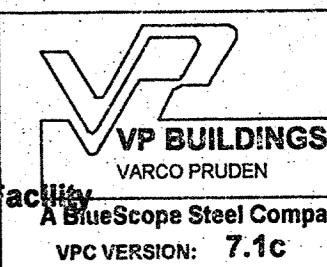

JOBNO	08-28914 EP2
DATE	2/7/09
DRAWN/CHECK	MLM
PAGE	23