


Covering Schedule								
Id	Qty	Type	Start Length	Gage	OP	Fin.	Color	Direction
#18	61	FP12	15'-10 3/8"	22	1	K	TD	Left to Right

Oper. Code:1=SQ,SQ
Finish:K=KXL
Color:TD=Standard Color

Trim Schedule			
Id	Parts	Color	Details
T1	JT07	Patrician Bronze	
T2	HTS05	Patrician Bronze	
T3	TDFH05	Patrician Bronze	WC24A4
T4	(19)BT10	Ash Gray	
T5	DE1,DN1,(3)D810,(5)DST1	Ash Gray	RC38F1
T6	(18)PCA10B,PCA05B	Match Wall Color	WC11A1,WC11A4

Insulation Schedule (Install in same direction as Covering)							
Id	Qty	Type	Start Run	Last Run	Thick.	Facing	Increment
BLK1	31	IC	6'-6"	6'-6"	3.00	PS	
BLK2	31	IC	17'-0"	17'-0"	3.00	PS	

Starter Width= 6'-0", Interm. Width= 6'-0", End Width= 6'-0"
Location =Outside Secondary Structural
Direction =Across Secondary Structural
Type:IC=Glass Blanket
Facing:PS=Polypropylene Scrim Kraft, Standard Duty
Shape Name = Boat Storage Building, Wall = 4

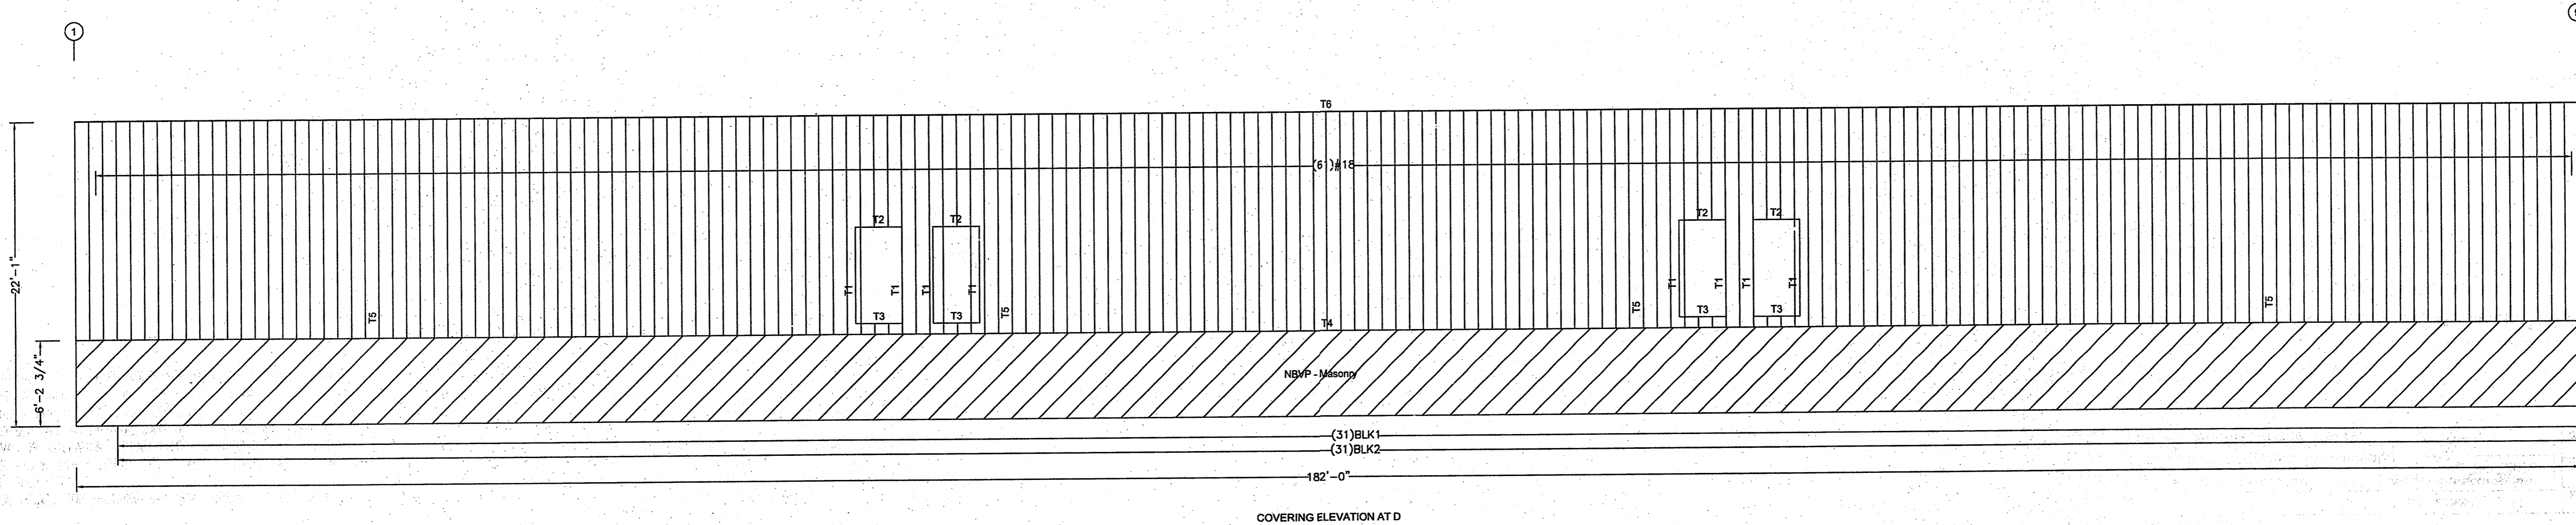

Shape Name = Boat Storage Building, Wall = 4

FOR APPROVAL- NOT FOR CONSTRUCTION

<p>1. PRE-DRILLING 1/8" DIAMETER HOLES FOR WALL STRUCTURAL FASTENERS MAY BE REQUIRED AT 11 GAGE GIRTS, NESTED GIRTS, GIRT LAP LOCATIONS, AND/OR SECONDARY STRUCTURAL BEAMS</p> <p>2. WALL SHEETS ARE AN INTEGRAL PART OF THE STRUCTURAL SYSTEM, REMOVAL OR ALTERATION WITHOUT PRIOR AUTHORIZATION IS PROHIBITED.</p> <p>3. PANELS SHOWN WITH A LENGTH LESS THAN 1'-0", 5'-0" FOR SSR, MAY HAVE TO BE FIELD CUT.</p> <p>4. SEE JOB DETAILS FOR SHEETING AND TRIM FASTENER SPECIFICATION.</p>	<p>THE VP ENGINEER'S SEAL APPLIES ONLY TO THE WORK PRODUCT OF VP AND DESIGN AND PERFORMANCE REQUIREMENTS SPECIFIED BY VP. THE VP ENGINEER'S SEAL DOES NOT APPLY TO THE PERFORMANCE OR DESIGN OF ANY OTHER PRODUCT OR COMPONENT FURNISHED BY VP EXCEPT TO ANY DESIGN OR PERFORMANCE REQUIREMENTS SPECIFIED BY VP.</p>	<p>THIS DRAWING, INCLUDING THE INFORMATION HEREON, REMAINS THE PROPERTY OF VP BUILDINGS. IT IS PROVIDED SOLELY FOR ERECTING THE BUILDING DESCRIBED IN THE APPLICABLE PURCHASE ORDER AND SHALL NOT BE MODIFIED, REPRODUCED OR USED FOR ANY OTHER PURPOSE WITHOUT PRIOR WRITTEN APPROVAL OF VP BUILDINGS.</p> <p>THE GENERAL CONTRACTOR AND/OR ERECTOR IS SOLELY RESPONSIBLE FOR ACCURATE, GOOD QUALITY WORKMANSHIP IN ERECTING THIS BUILDING IN CONFORMANCE WITH THIS DRAWING, DETAILS REFERENCED IN THIS DRAWING, ALL APPLICABLE VP ERECTION GUIDES, AND INDUSTRY STANDARDS PERTAINING TO PROPER ERECTION, INCLUDING THE CORRECT USE OF TEMPORARY BRACING.</p>	<p>VP Buildings, Inc. 3200 Players Club Circle Memphis TN 38125</p>		<p>COVERING ELEVATION AT D</p>																								
			<table border="1"> <thead> <tr> <th>REV</th> <th>DATE</th> <th>BY</th> <th>DESCRIPTION</th> </tr> </thead> <tbody> <tr> <td></td> <td></td> <td></td> <td></td> </tr> </tbody> </table>	REV	DATE	BY	DESCRIPTION					<table border="1"> <tr> <td>BUILDER</td> <td>Broadmoor, LLC</td> </tr> <tr> <td>CUSTOMER</td> <td>John F. Stennis Space Center</td> </tr> <tr> <td>LOCATION</td> <td>Stennis Space Center, Mississippi</td> </tr> <tr> <td>PROJECT</td> <td>Riverine and Combatant Craft Operations</td> </tr> <tr> <td>BUILDERS PO#</td> <td></td> </tr> </table>	BUILDER	Broadmoor, LLC	CUSTOMER	John F. Stennis Space Center	LOCATION	Stennis Space Center, Mississippi	PROJECT	Riverine and Combatant Craft Operations	BUILDERS PO#			<table border="1"> <tr> <td>JOBNO</td> <td>08-28914</td> </tr> <tr> <td>DATE</td> <td>2/3/2009</td> </tr> <tr> <td>DRAWN/CHECK</td> <td>RAT</td> </tr> <tr> <td>PAGE</td> <td>27</td> </tr> </table>	JOBNO	08-28914	DATE	2/3/2009	DRAWN/CHECK
REV	DATE	BY	DESCRIPTION																										
BUILDER	Broadmoor, LLC																												
CUSTOMER	John F. Stennis Space Center																												
LOCATION	Stennis Space Center, Mississippi																												
PROJECT	Riverine and Combatant Craft Operations																												
BUILDERS PO#																													
JOBNO	08-28914																												
DATE	2/3/2009																												
DRAWN/CHECK	RAT																												
PAGE	27																												

VP VERSION: 7.1c
FILENAME: 08-28914 EP3.VPC
2/3/2009 8:36:42