


Covering Schedule								
Id	Qty	Type	Start Length	Gage	OP	Fin.	Color	Direction
#29	5	FP12	6'-11 1/2"	22	1	K	TD	Left to Right
#30	56	FP12	1'-4 3/4"	22	1	K	TD	Left to Right
#31	56	FP12	1'-7 3/4"	22	1	K	TD	Left to Right

Oper. Code:1=SQ,SQ
 Finish:K=KXL
 Color:TD=Standard Color

Insulation Schedule (Install in same direction as Covering)							
Id	Qty	Type	Start Run	Last Run	Thick.	Facing	Increment
BLK1	1	IC	8'-0"		3.00	PS	
BLK2	28	IC	1'-6"	1'-6"	3.00	PS	
BLK3	28	IC	3'-0"	3'-0"	3.00	PS	
BLK4	28	IC	4'-6"	4'-6"	3.00	PS	
BLK5	2	IC	8'-0"	8'-0"	3.00	PS	

Starter Width= 6'-0", Intern. Width= 6'-0", End Width= 6'-0"
 Location =Outside Secondary Structural
 Direction =Across Secondary Structural
 Type:IC=Fiberglass Blanket
 Facing:PS=Polypropylene Scrim Kraft, Standard Duty
 Shape Name = Clerestory A, Wall = 4

Trim Schedule			
Id	Parts	Color	Details
T1	(19)WRF10A	Match Roof Color	WC54A1
T2	(19)EST102,(9)HEF205,HEF125,(19)RFR10,(137)SLRC2	Match Roof Color	RC35F1,RC38M5
T3	(17.1)BA1,(35)BT10	Patrician Bronze	EN52A1,RC00A1,WC01A3,WC04A1

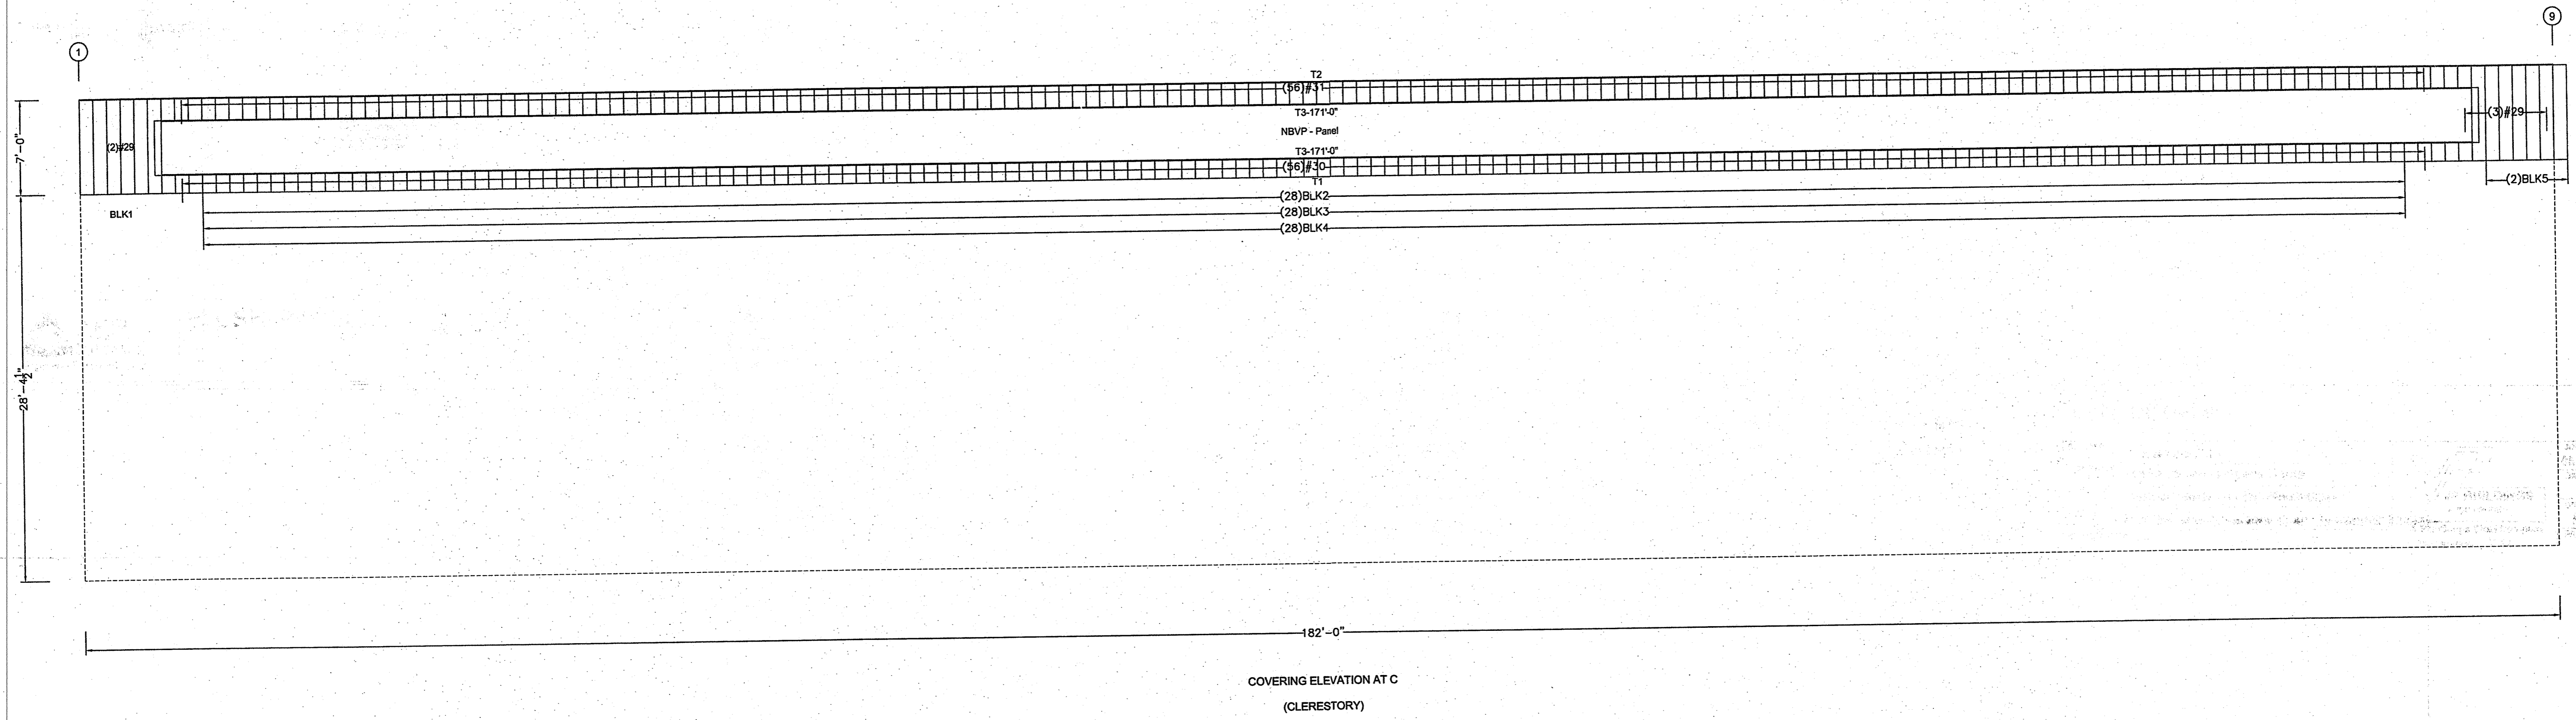

Shape Name = Clerestory A, Wall = 4

FOR APPROVAL- NOT FOR CONSTRUCTION

- PRE-DRILLING 1/8 DIAMETER HOLES FOR WALL STRUCTURAL FASTENERS MAY BE REQUIRED AT 11 GAGE GIRTS, NESTED GIRTS, GIRT LAP LOCATIONS, AND/OR SECONDARY STRUCTURAL BEAMS.
- WALL SHEETS ARE AN INTEGRAL PART OF THE STRUCTURAL SYSTEM. REMOVAL OR ALTERATION WITHOUT PRIOR AUTHORIZATION IS PROHIBITED.
- PANELS SHOWN WITH A LENGTH LESS THAN 1'-0, 5'-0 FOR SSR, MAY HAVE TO BE FIELD CUT.
- SEE JOB DETAILS FOR SHEETING AND TRIM FASTENER SPECIFICATION.

THE VP ENGINEER'S SEAL APPLIES ONLY TO THE WORK PRODUCT OF VP AND DESIGN AND PERFORMANCE REQUIREMENTS SPECIFIED BY VP. THE VP ENGINEER'S SEAL DOES NOT APPLY TO THE PERFORMANCE OR DESIGN OF ANY OTHER PRODUCT OR COMPONENT FURNISHED BY VP EXCEPT TO ANY DESIGN OR PERFORMANCE REQUIREMENTS SPECIFIED BY VP.

THIS DRAWING, INCLUDING THE INFORMATION HEREON, REMAINS THE PROPERTY OF VP BUILDINGS. IT IS PROVIDED SOLELY FOR ERECTING THE BUILDING DESCRIBED IN THE APPLICABLE PURCHASE ORDER AND SHALL NOT BE MODIFIED, REPRODUCED OR USED FOR ANY OTHER PURPOSE WITHOUT PRIOR WRITTEN APPROVAL OF VP BUILDINGS.

THE GENERAL CONTRACTOR AND/OR ERECTOR IS SOLELY RESPONSIBLE FOR ACCURATE, GOOD QUALITY WORKMANSHIP IN ERECTING THIS BUILDING IN CONFORMANCE WITH THIS DRAWING DETAILS REFERENCED IN THIS DRAWING, ALL APPLICABLE VP ERECTION GUIDES, AND INDUSTRY STANDARDS PERTAINING TO PROPER ERECTION, INCLUDING THE CORRECT USE OF TEMPORARY BRACING.

REV	DATE	BY	DESCRIPTION

VP Buildings, Inc.
 3200 Players Club Circle Memphis TN 38125

COVERING ELEVATION AT C	
BUILDER	Broadmoor, LLC
CUSTOMER	John F. Stennis Space Center
LOCATION	Stennis Space Center, Mississippi
PROJECT	Riverine and Combatant Craft Operations
BUILDERS PO#	



JOBNO	08-28914
DATE	2/3/2009
DRAWN/CHECK	RAT
PAGE	28