


Covering Schedule							
Id	Qty	Length	Type	Gage	OP	Fin.	Color
Soffit	TBD	TBD	FP12	TBD	1	A	TBD
Oper. Code: 1-SQ, SQ							
Finish: A=AEP							
Color: TBD=To Be Determined							

**\*\*PLEASE VERIFY\*\***  
 1. Panel color  
 2. Vented or Unvented

**\*\*NOTE\*\***  
 1. This building has been rotated 90 for clarity.

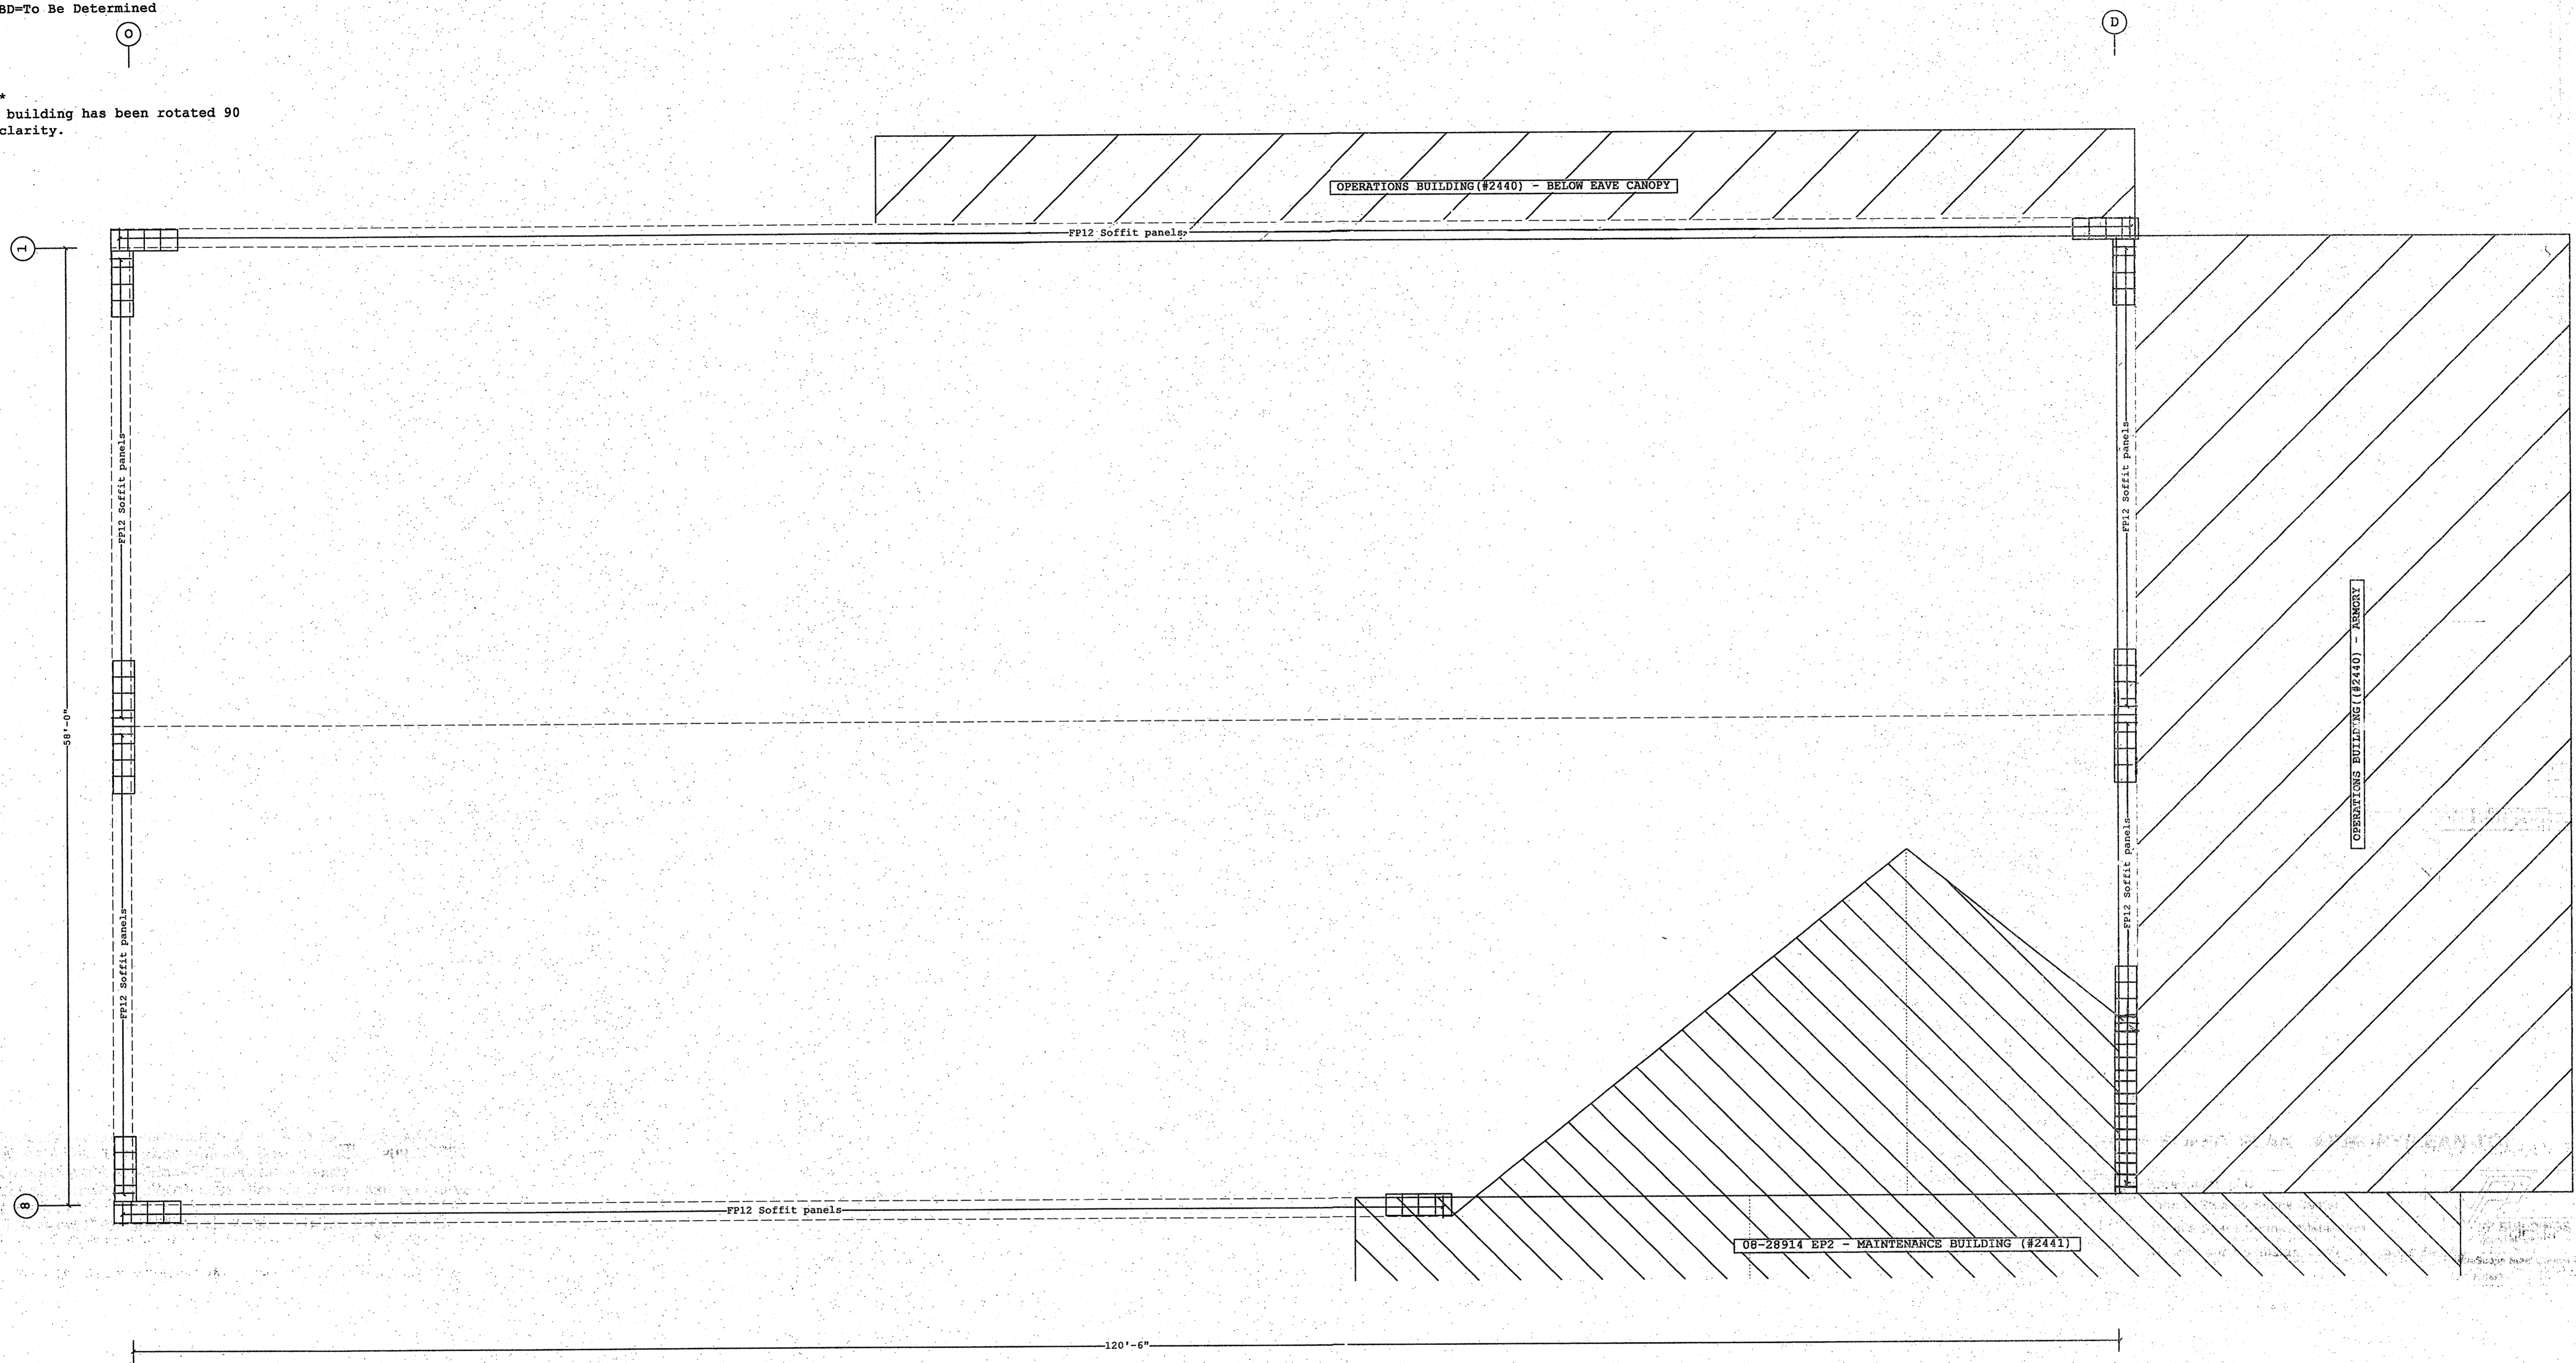

**ROOF LINER PLAN**  
 (View from outside Building)

Shape Name = Operations Building, Shape = Operations Building, Shape = Operations Building

- PRE-DRILLING 1/8 DIAMETER HOLES FOR ROOF STRUCTURAL FASTENERS MAY BE REQUIRED AT 11 GAGE PURLINS, NESTED PURLINS, PURLIN LAP LOCATIONS, AND/OR SECONDARY STRUCTURAL BEAMS
- PANELS SHOWN WITH A LENGTH LESS THAN 1-0, 5-0 FOR SSR, MAY HAVE TO BE FIELD CUT.
- SEE JOB DETAILS FOR SHEETING AND TRIM FASTENER SPECIFICATION.

THE VP ENGINEER'S SEAL APPLIES ONLY TO THE WORK PRODUCT OF VP AND DESIGN AND PERFORMANCE REQUIREMENTS SPECIFIED BY VP. THE VP ENGINEER'S SEAL DOES NOT APPLY TO THE PERFORMANCE OR DESIGN OF ANY OTHER PRODUCT OR COMPONENT FURNISHED BY VP EXCEPT TO ANY DESIGN OR PERFORMANCE REQUIREMENTS SPECIFIED BY VP.

THIS DRAWING, INCLUDING THE INFORMATION HEREON, REMAINS THE PROPERTY OF VP BUILDINGS. IT IS PROVIDED SOLELY FOR ERECTING THE BUILDING DESCRIBED IN THE APPLICABLE PURCHASE ORDER AND SHALL NOT BE MODIFIED, REPRODUCED OR USED FOR ANY OTHER PURPOSE WITHOUT PRIOR WRITTEN APPROVAL OF VP BUILDINGS.

THE GENERAL CONTRACTOR AND/OR ERECTOR IS SOLELY RESPONSIBLE FOR ACCURATE, GOOD QUALITY WORKMANSHIP IN ERECTING THIS BUILDING IN CONFORMANCE WITH THIS DRAWING, DETAILS REFERENCED IN THIS DRAWING, ALL APPLICABLE VP ERECTION GUIDES, AND INDUSTRY STANDARDS PERTAINING TO PROPER ERECTION, INCLUDING THE CORRECT USE OF TEMPORARY BRACING.

VP Buildings			
3200 Players Club Circle Memphis TN 38125			
REV	DATE	BY	DESCRIPTION
NTS			

**ROOF SOFFIT PLAN - MAIN BUILDING**

BUILDER	Broadmoor, LLC	JOB NO	08-28914
CUSTOMER	John F. Stennis Space Center	DATE	2/12/2009
LOCATION	Stennis Space Center, Mississippi	DRAWN/CHECK	MMW/MS
PROJECT	Riverine and Combatant Craft Operations Facility	PAGE	33
BUILDERS PO#		VP VERSION:	7.1c

