


REFLECTED CEILING PLAN  
SCALE: 1/4"=1'-0"

LIGHTING FIXTURE SCHEDULE			
LABEL	DESCRIPTION	MANUFACTURER PRODUCT #	LAMPS QTY
F1	2x4 RECESSED FLOURESCENT 3- PARABOLIC ROOFER	LITHONIA LIGHTING 2PM3N 3 32 MWOLT 1/3 GEB 1015	3-18 32W FLOURESCENT 120V
F2	3- SURFACE MOUNTED FLOURESCENT	LEVITON 9660 LHG	1-1 3W FLOURESCENT 120V
F3	COMMERCIAL WALL BRACKET 24" LONG	LITHONIA LIGHTING WC 2 17 MWOLT GEB 1015	2-18 17W FLOURESCENT 120V
EM	EMERGENCY EGRESS LIGHT W/ 90 MIN. BATTERY BACKUP	ELFP LIGHTING ELM2	2-5 4W HALOGEN
EX	WALL MOUNTED LED EXIT SIGN	ELFP LIGHTING XE2 R WE EM	LED

NOTES:  
1. CONNECT ALL EMERGENCY / EXIT LIGHT FIXTURES TO NEAREST CONSTANT POWER SOURCE.

**LEGEND**

- ☒ INDICATES NEW 24x24 CEILING DIFFUSER 12x12 DIFFUSERS IN TOILET ROOMS AND CLOSETS AS SHOWN
- ☒ INDICATES NEW RETURN AIR CEILING GRILLE
- ◻ VENT / LIGHT COMBINATION
- 2x4 RECESSED FLOURESCENT
- ⊕ SURGICAL TRACK LIGHT SEE EQUIPMENT PROVIDER PLANS FOR DETAILS
- ⊗ DOWNLIGHT FIXTURE
- ⊕ VENT / LIGHT COMBO
- ⊕ WALL MTD. EMER. LIGHT W/ 90 MIN. BATT. BACKUP
- ⊕ WALL MTD. LED EXIT SIGN W/ 90 MIN. BATT. BACKUP

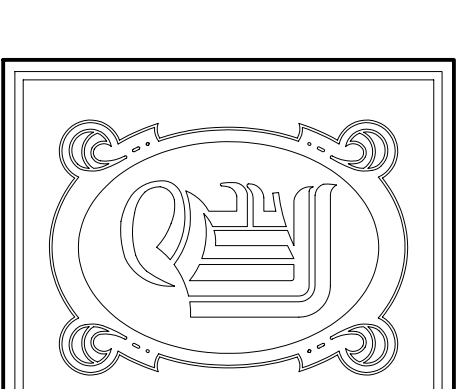

**DAMMON ENGINEERING, INC.**  
CHIEF ENGINEER  
EMMETT DAMMON, P.E.

CHIEF ARCHITECT  
ROBERT WILTSE

554 OLD SPANISH TRAIL  
SLIDELL, LA. 70458  
OFFICE: 985-649-5832  
FAX: 985-641-5950

WEBSITE:  
WWW.DAMMONENGINEERING.COM  
EMAIL:  
DAMMONENG@BLSOUTH.NET

ARCHITECTURE  
ENGINEERING

STUDIES  
PLANNING  
INVESTIGATION  
EXPERT WITNESS

NEW DENTAL  
OFFICE

DR. JONES  
7240 CROWDER BLVD.  
SUITE 102  
NEW ORLEANS, LA

REFLECTED  
CEILING PLAN

REV.:

SCALE: AS NOTED

JOB#: 2130

DATE: 02-15-12

SHEET

A-2

OF