


FILE NAME: J:\Projects\16-Demo\16-Demo.dwg - Author: WBS - Administrator - Date: 05/11/2022 2:02:29 PM

LEGEND

- DEMO
- _____ EXISTING CONSTRUCTION TO REMAIN

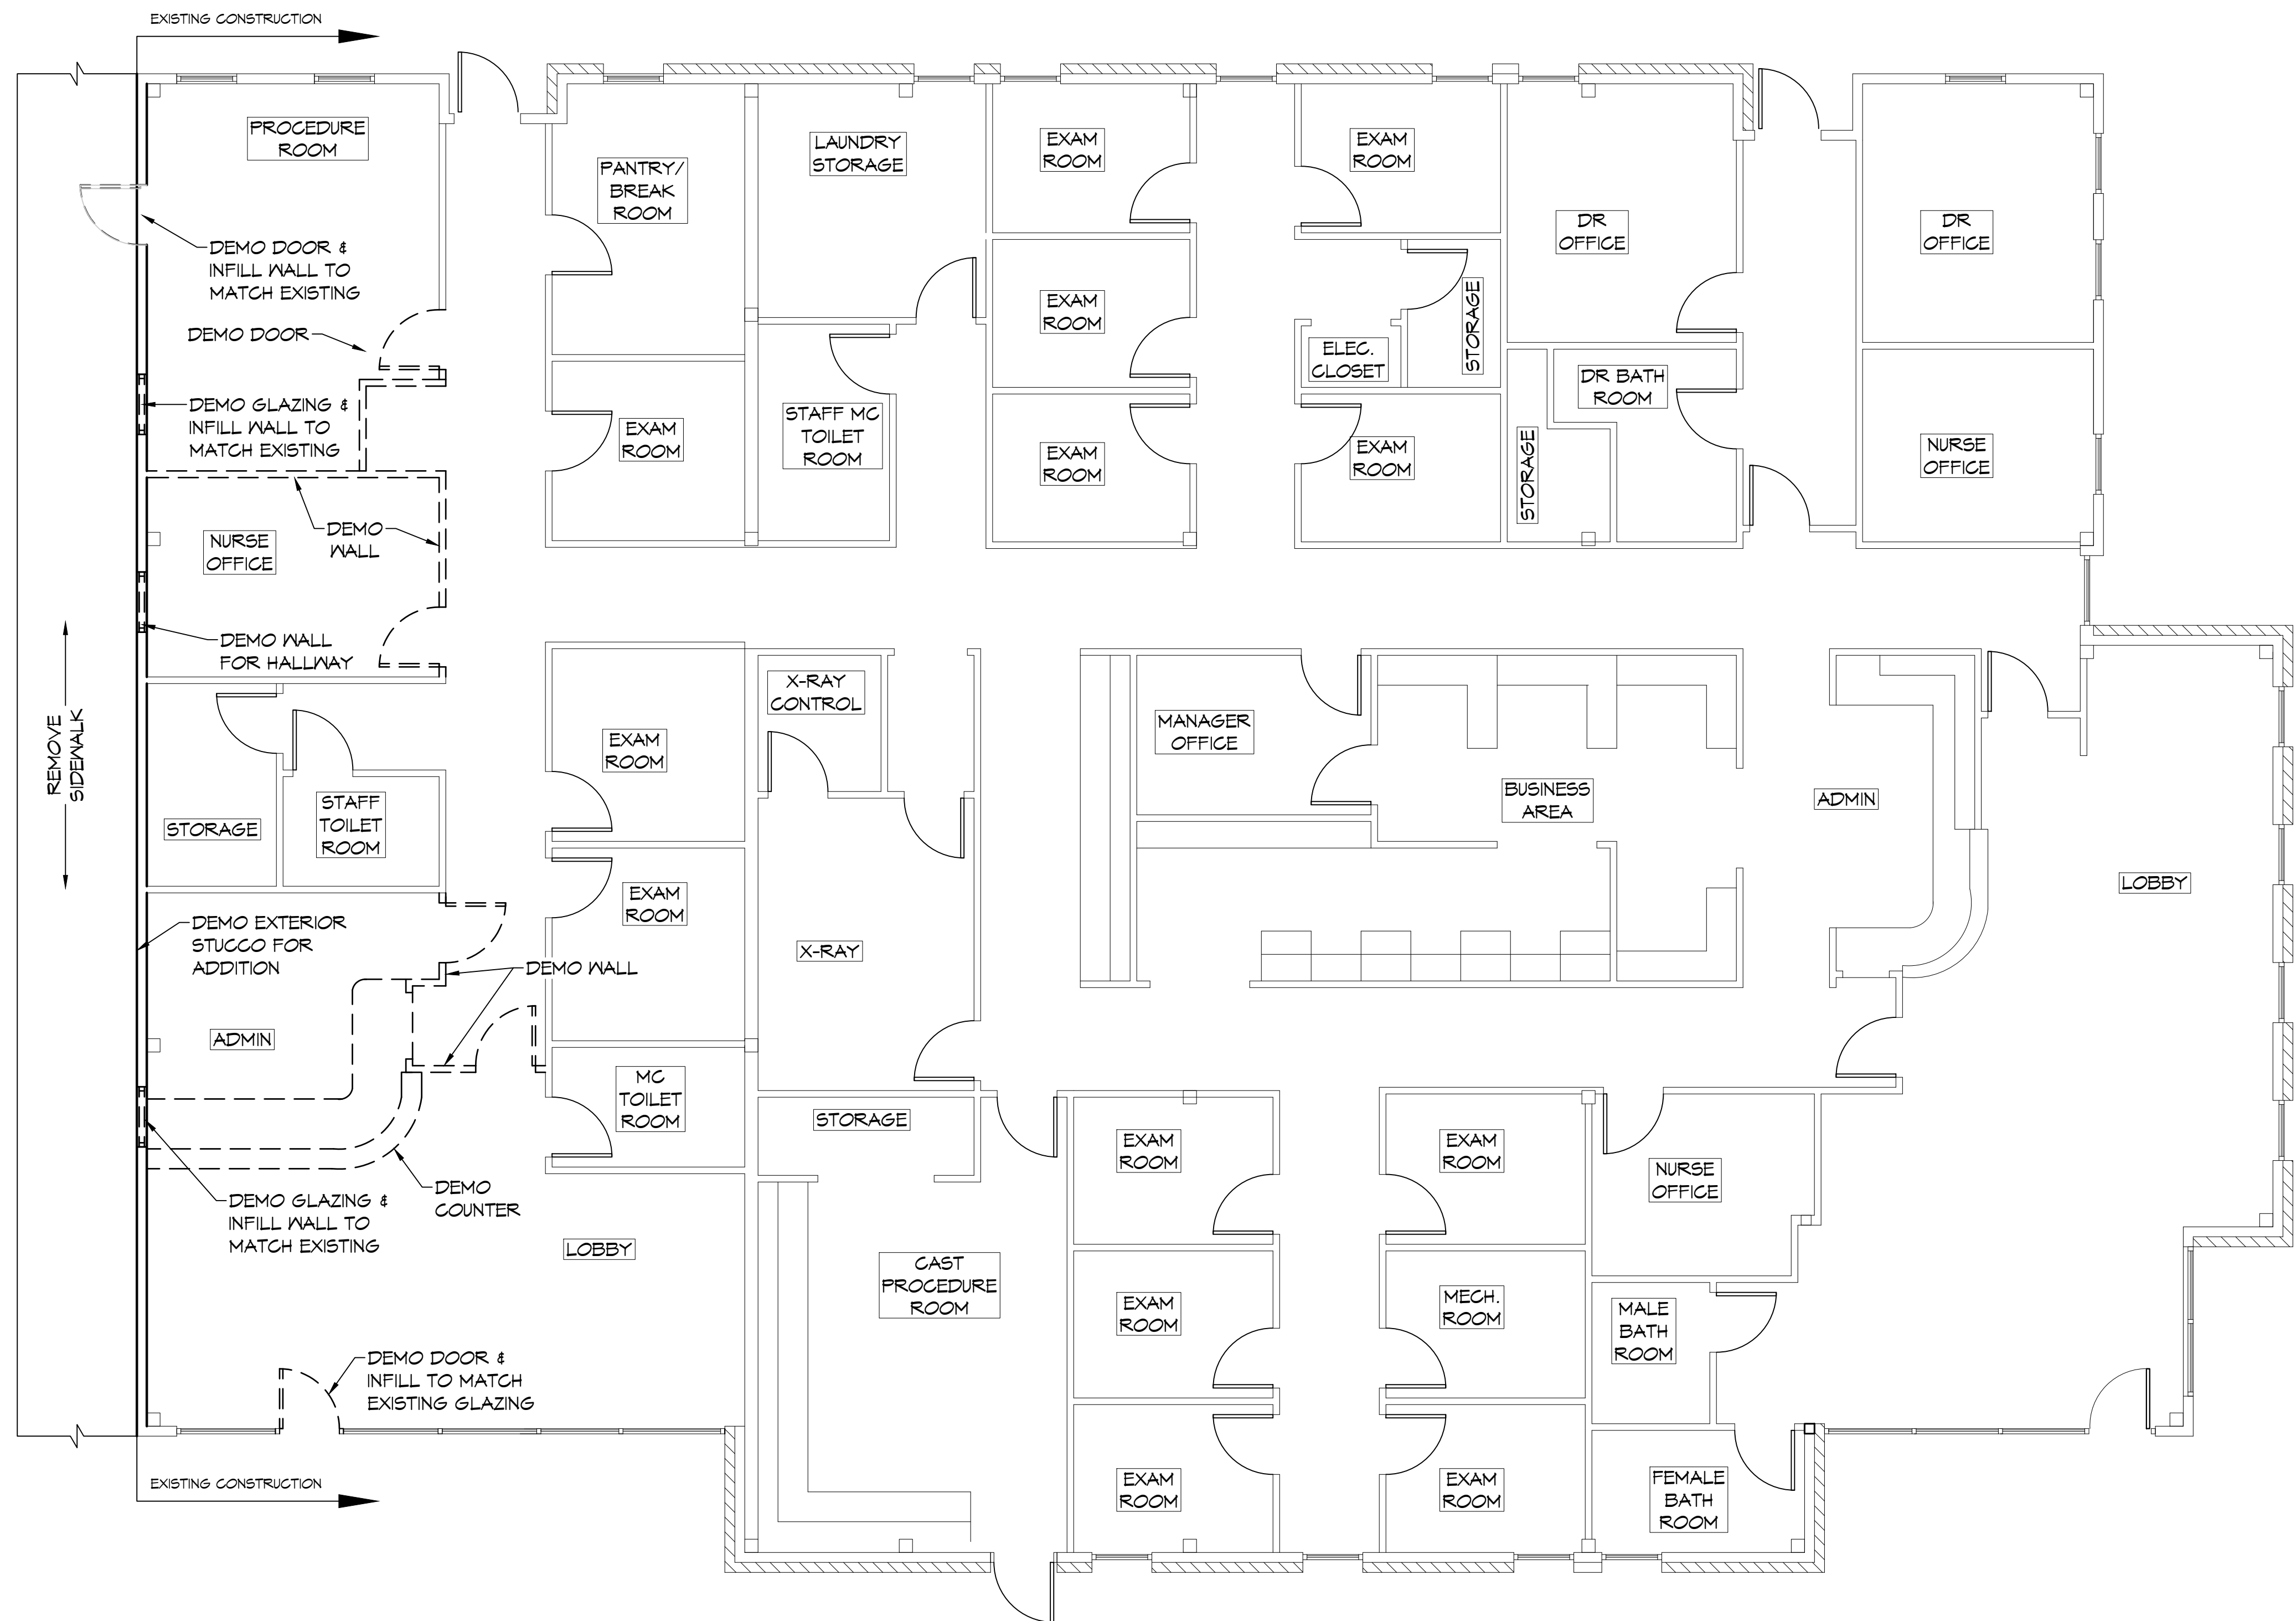

16 DEMO PLAN
SCALE: 3/16" = 1'-0"

DAMMON
ENGINEERING, INC.
LOUISIANA & MISSISSIPPI

Chief Engineer: Brian Mistich, PE
554 Old Spanish Trail
Slidell, LA 70458
www.dammonengineering.com
info@dammonengineering.com
PH: 985.649.5832

#	DESCRIPTION	DATE



NEW ADDITION

HONTAS MOB

T1211 L.A. HWY 21
COVINGTON, LA 70433

JOB No: 2449 DATE: 05-06-2022
DRAWN BY: DFP CHECKED BY: CKD

SHEET TITLE:
DEMO PLAN

DRAWING NUMBER:
D101

SHEET No: 10 of 19