



TREE PLANTING DETAIL
NOT TO SCALE

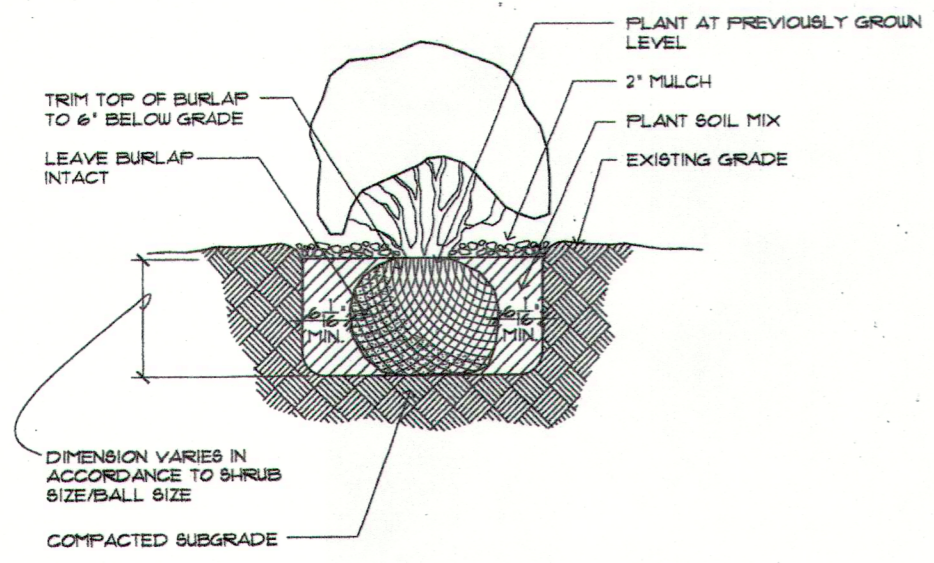


SHRUB PLANTING DETAIL
NOT TO SCALE

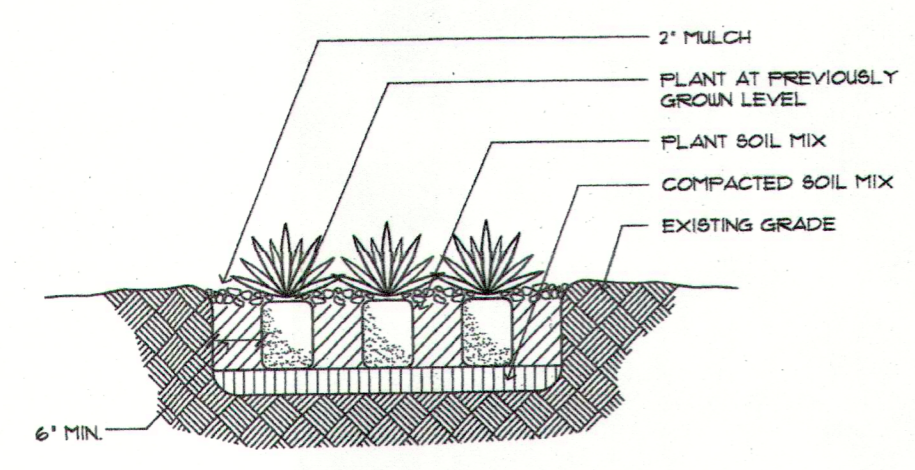

GROUNDCOVER PLANTING DETAIL
NOT TO SCALE

Title: TULANE/HONTAS MED. CNTR.
PLANT LIST

Key	Common Name	Scientific Name	Size	Root	Remarks
Q.V.	LIVE OAK	QUERCUS VIEGNIANA	4" GAL.	100 GAL.	SPECIMEN CONT. GRADU
L.I.	CRAPE MYRTLE	LAGERSTROEMIA I.	8'-10" HGT	20 GAL.	VAR. 'NATELOR' MULTI-TRUNK
P.C.	CHINESE PISTACHE	PISTACIA CHINENSIS	8'-10" HGT	40 GAL.	SPECIMEN SINGLE TRK.
A.R.	SWAMP RED MAPLE	ACER R. DEUNNODII	10'-12" HGT.	40 GAL.	VAR. 'FLA. FLAME'
T.D.	REALD CYPRESS	TAXODIUM DISTICHIUM	8'-10" HGT.	20 GAL.	SPECIMEN
F.S.	CHINA PINE TREE	FUKIYAMA SINGLIX	10'-12" HGT.	20 GAL.	MULTI-TRUNK MIN. 8" STEM
C.J.	CAMELLIA	CAMELLIA JAPONICA	4'-5' HGT.	20 GAL.	VAR. 'PURPLE DAWN'
C.F.	OLIVE	OLEA FRAGRANS	8'-10" HGT.	10 GAL.	BUSH SHAPE
A.I.	AZALEA	AZALEA INDICA	20" x 20" SPAD.	5 GAL.	VAR. 'G.G. GERBARD'
C.R.	ERGO PALM	CHYCAS REVOLUTA	48" x 48" SPAD.	20 GAL.	SPECIMEN
L.M.	QUINT LIRIOPE	LIRIOPE M. GIGANTICA	18" x 18" SPAD.	1 GAL.	FULL GALLON
M.O.	OLEANDER	NERIUM OLIVACEUM	3'-4' HGT.	7 GAL.	VAR. 'SAN DIEGO RED'
I.S.	SWANNAH HOLY	ILEX X. SWANNAH	6'-6' HGT.	15 GAL.	MATCHING SPECIMEN

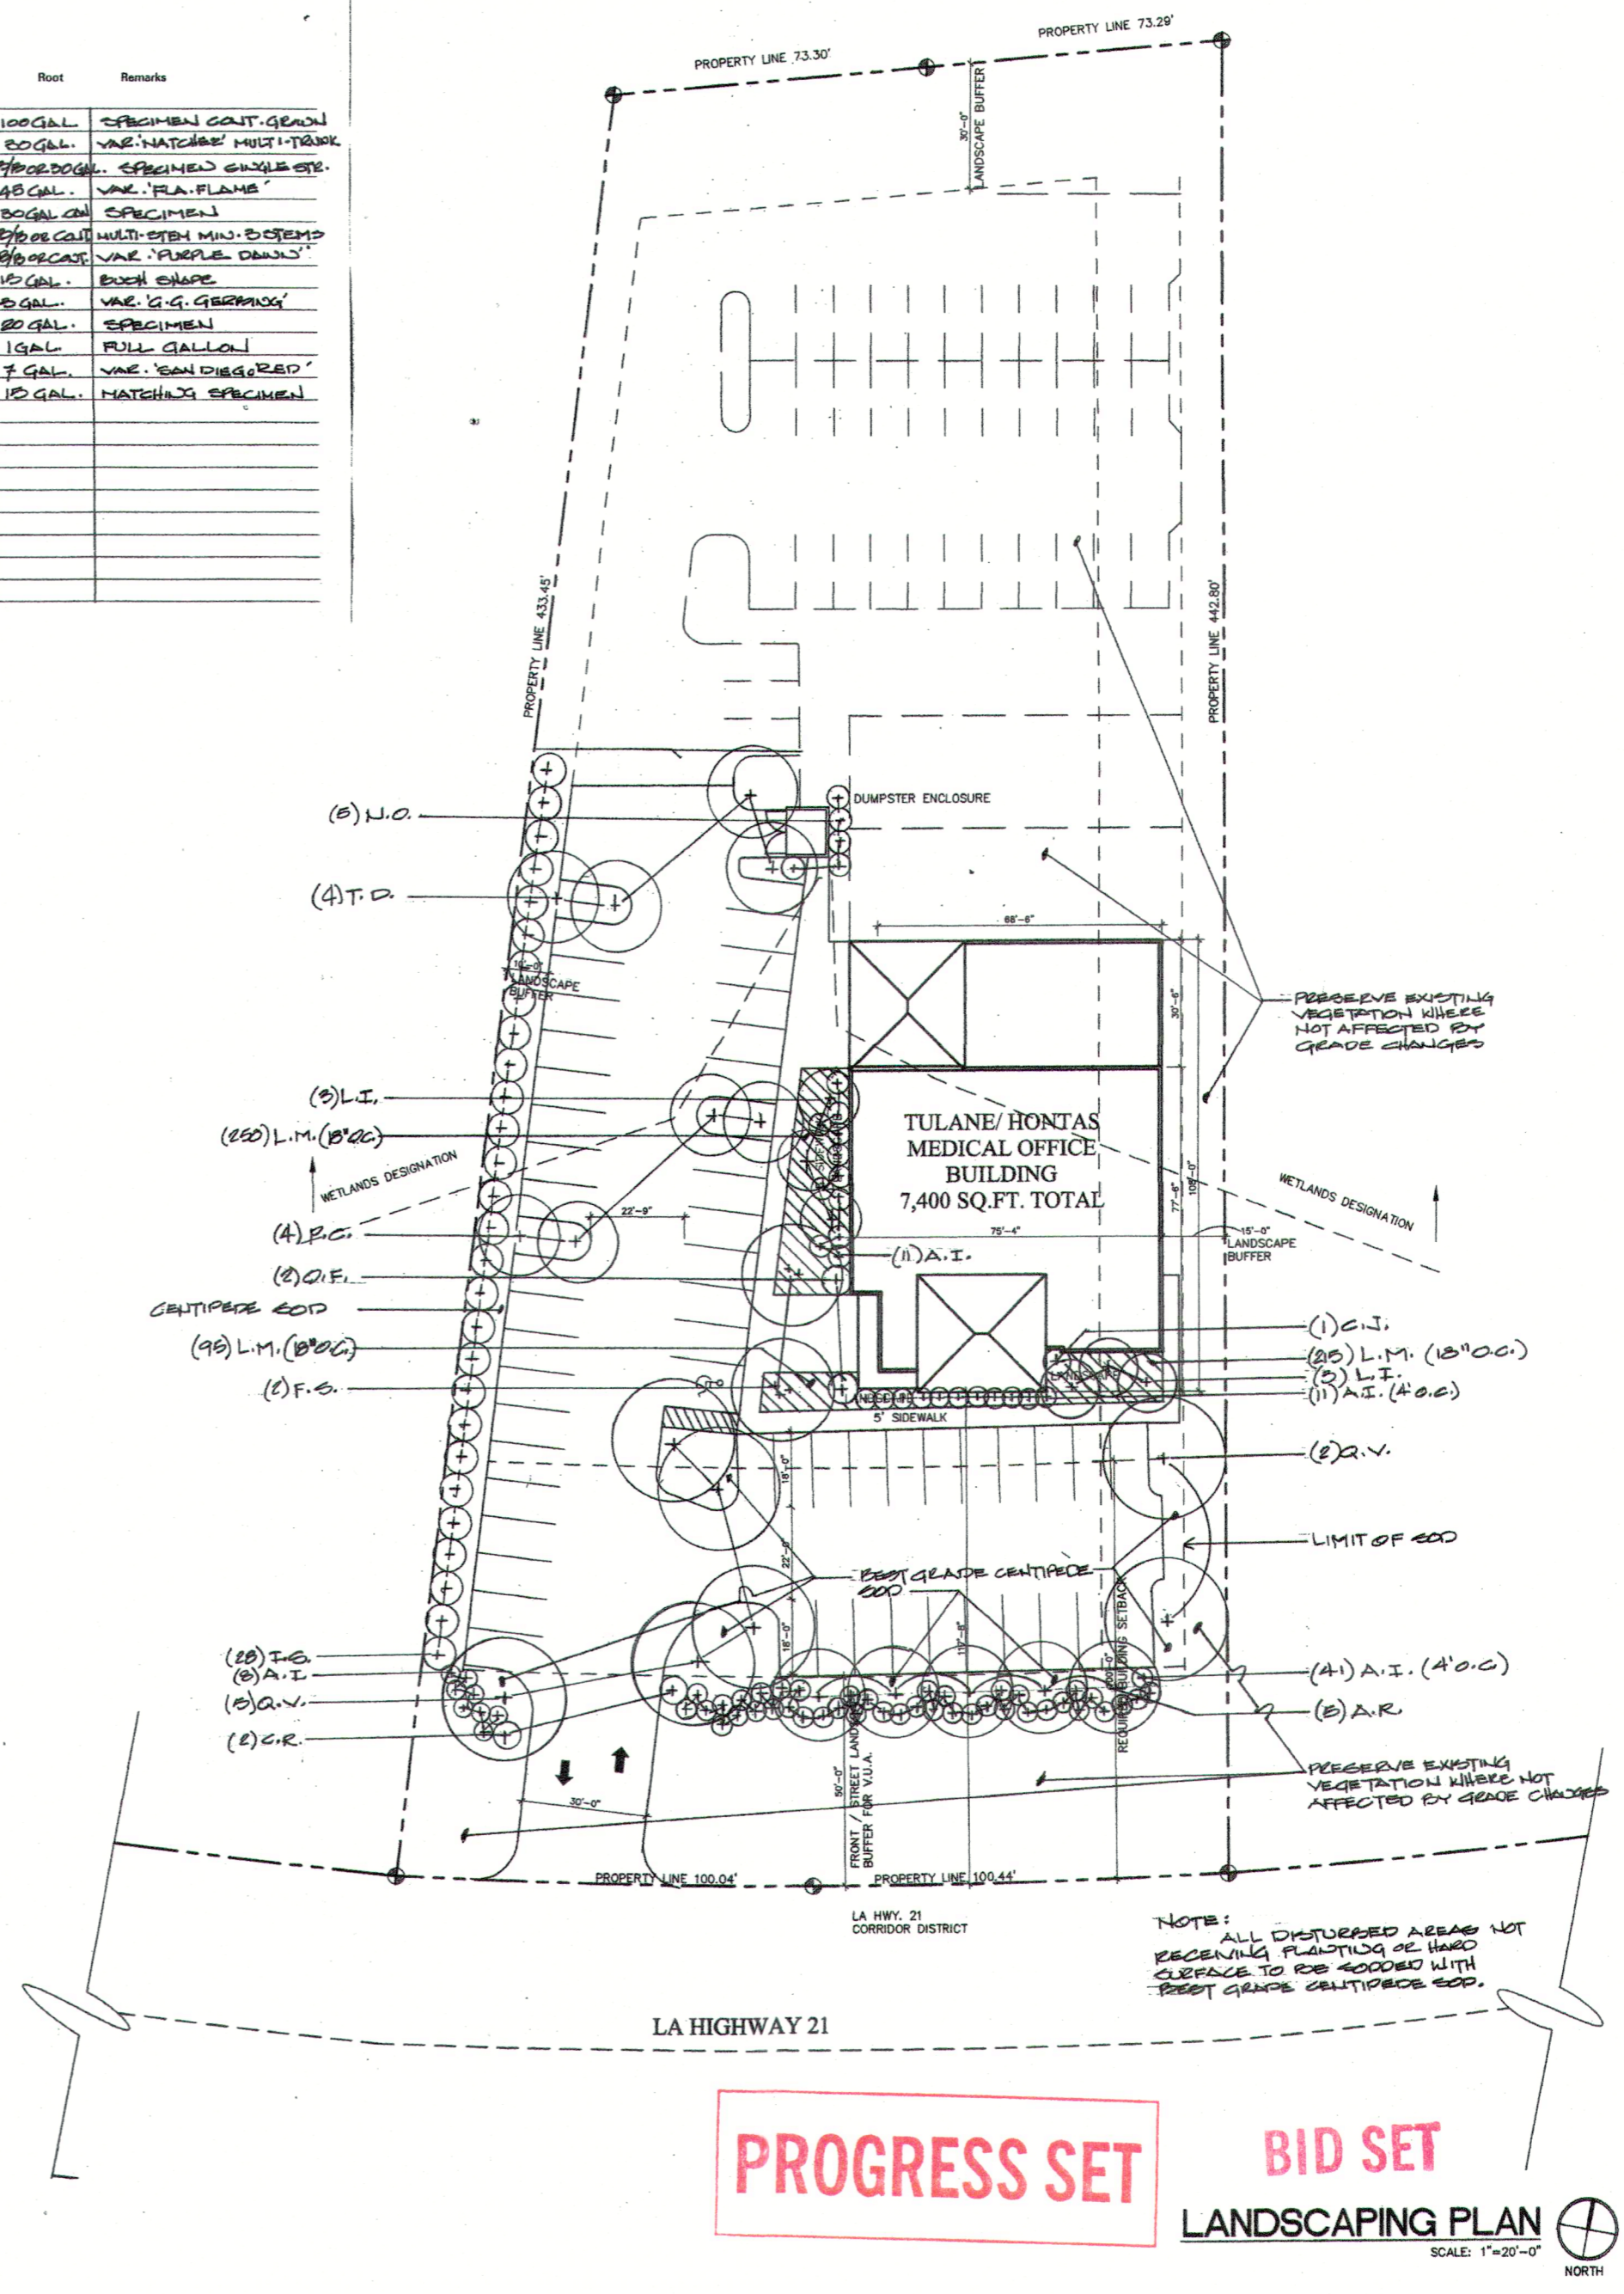

PROGRESS SET

BID SET
LANDSCAPING PLAN
SCALE: 1"=20'-0"
NORTH

SATNOH, LLC
 130 W. RUELLE
 MANDEVILLE, LA 70471
 GARCIA BRENNER STROMBERG
 ARCHITECTS
 711 PINE OF COMMERCE DRIVE, SUITE 118
 METairie, Louisiana 70002
 TEL: 504.885.2551 FAX: 504.885.2515
 WWW.GBSAAS.COM
 LANDSCAPING PLAN
 TULANE/HONTAS
 MEDICAL CENTER
 PROJECT # 200
 SHEET #
 LS-2
 DATE