


N89°57'18"E
523.16'

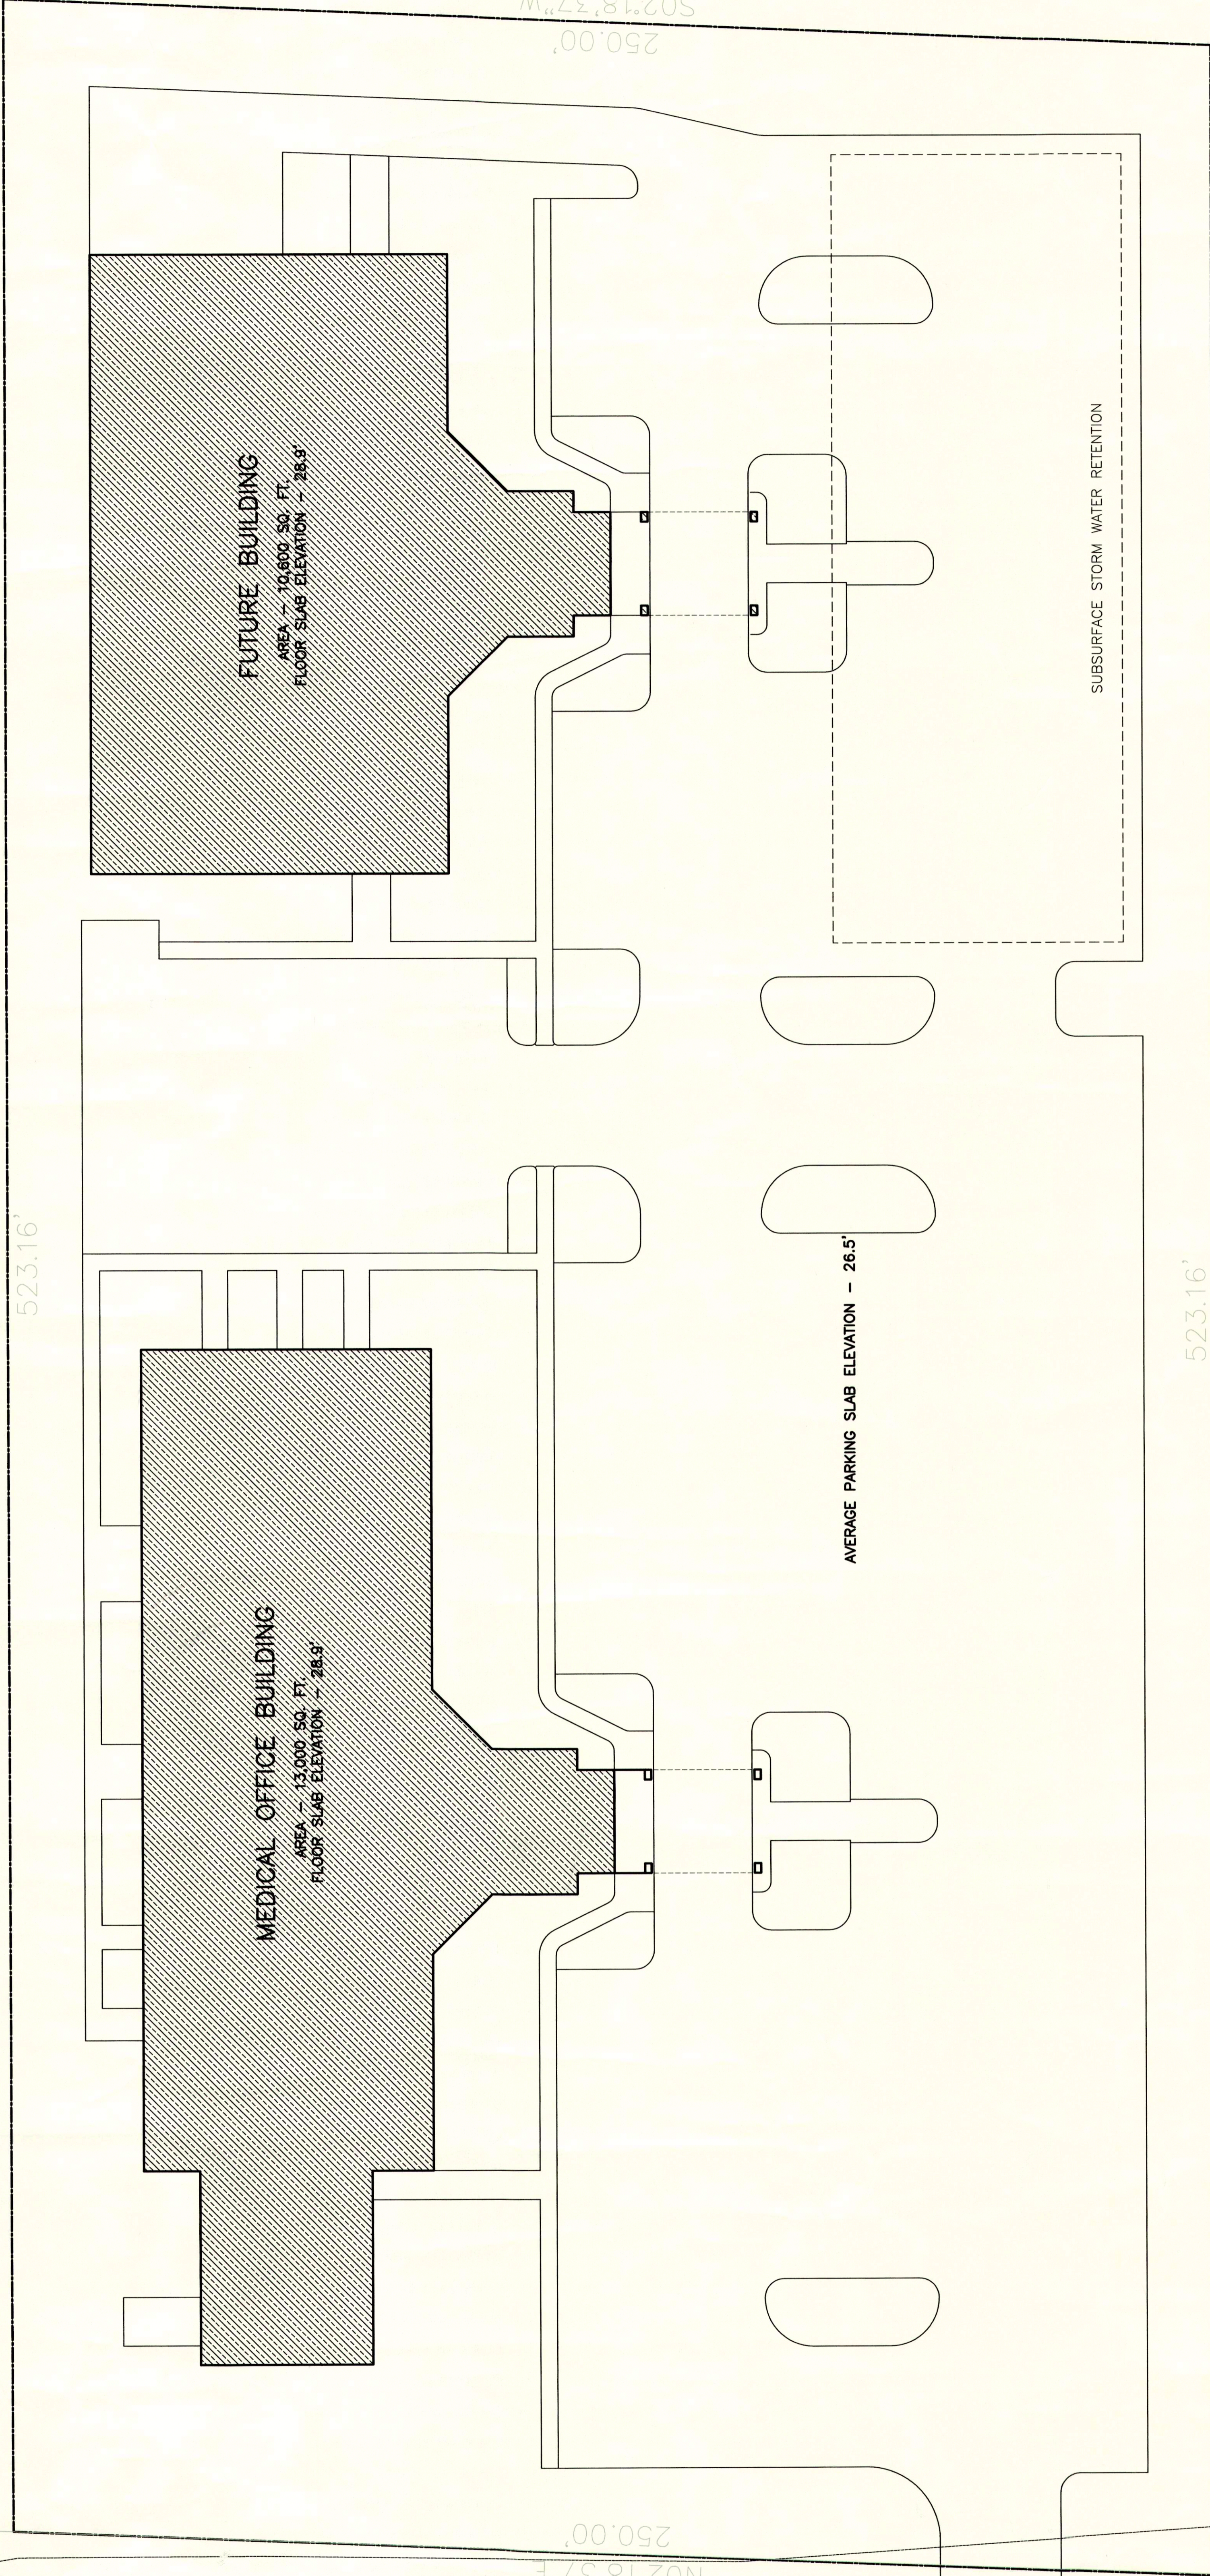

N02°18'37"E
250.00'

S02°18'37"W
250.00'

523.16'
S89°57'18"W

PROPOSED SITE PLAN

1/16" = 1'-0"

Center-Line Road

Center-Line Ditch

Top of Ditch

Top Bank

SUBSURFACE STORM WATER RETENTION

FUTURE BUILDING
AREA - 10,800 SQ. FT.
FLOOR SLAB ELEVATION - +38.9'

MEDICAL OFFICE BUILDING
AREA - 13,000 SQ. FT.
FLOOR SLAB ELEVATION - +28.9'

AVERAGE PARKING SLAB ELEVATION - 26.5'

WETLAND MITIGATION

THE NORTH INSTITUTE - MED. OFFICE BLDG
LACOMBE LAND L.L.C.
28901 DIXIE RANCH ROAD, LACOMBE, LOUISIANA 70446

Fournet & Fournet, A.I.A.		08/19/03
A Professional Architectural Corporation		1 OF 2
503 Cardinal Drive, Thibodaux, LA 70301		SHEET
Architect's Project Number 9/03		