




128 CORRIDOR ELEVATION
SCALE: 1/4" = 1'-0"

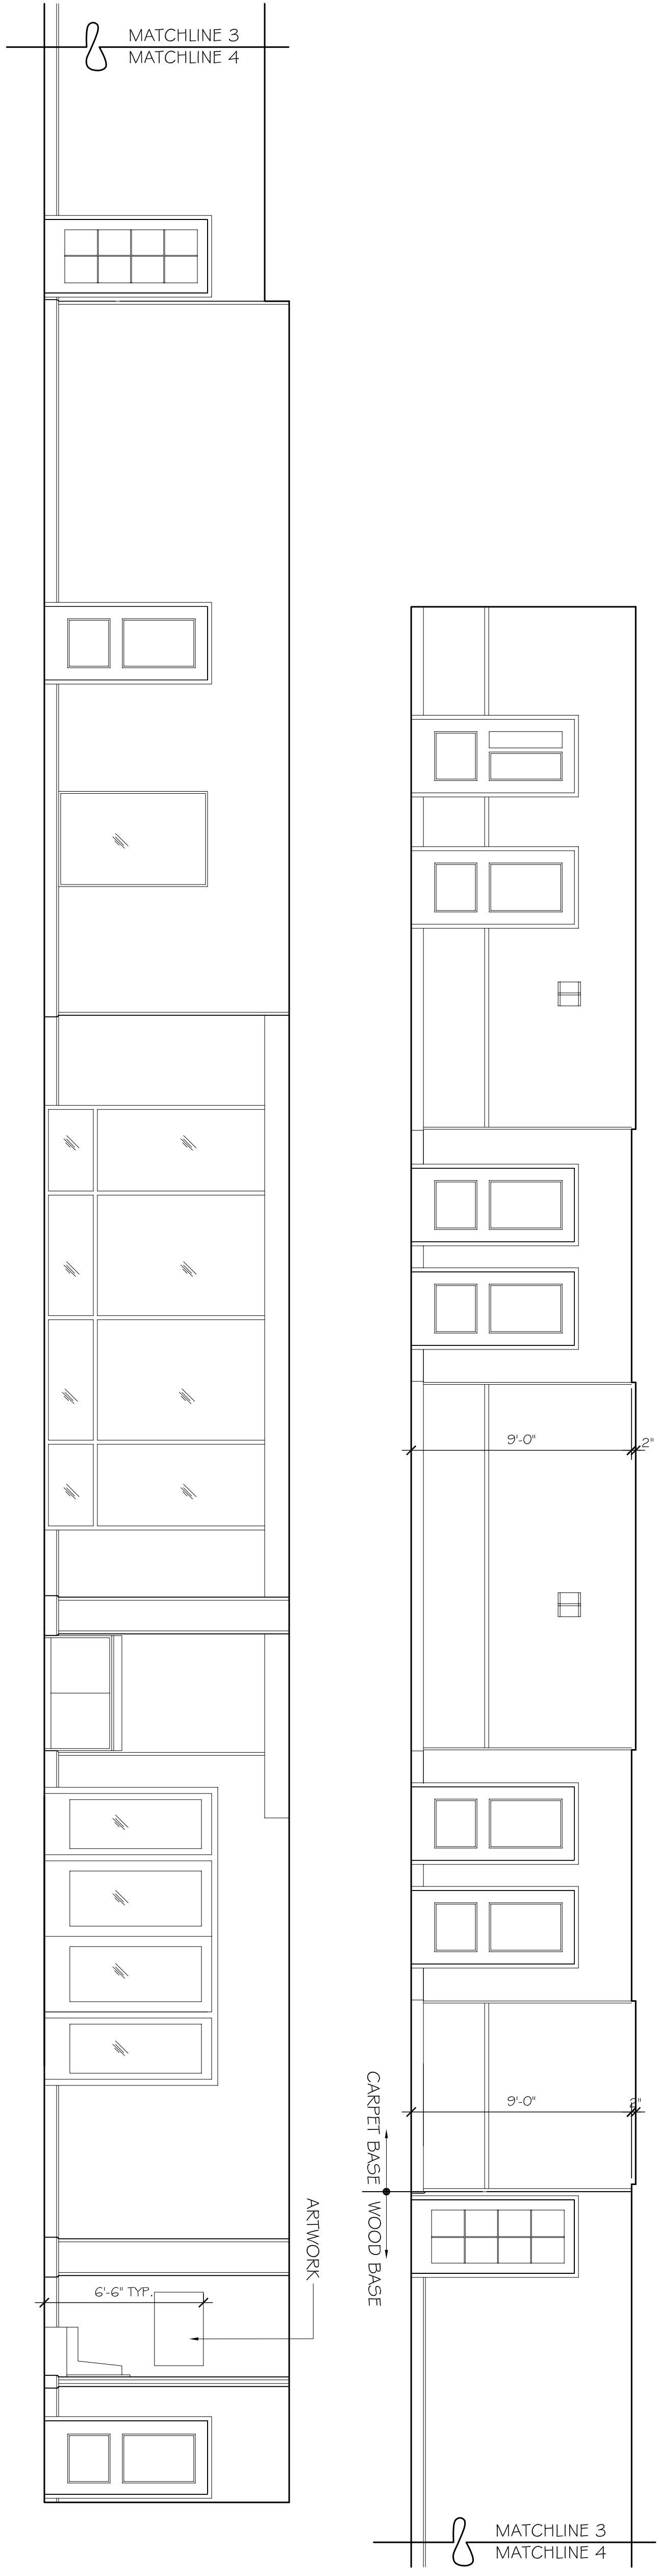


129 CORRIDOR ELEVATION
SCALE: 1/4" = 1'-0"

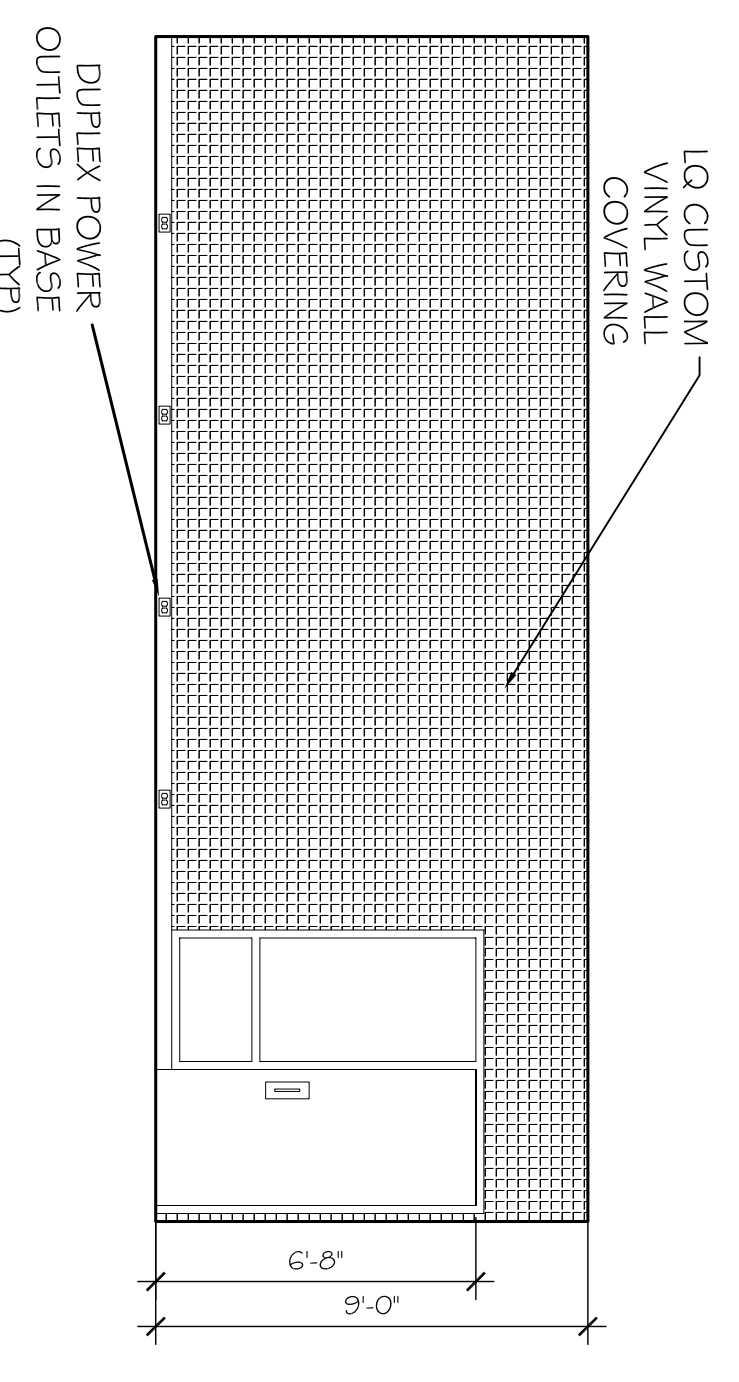


130 FITNESS CENTER ELEVATION
SCALE: 1/4" = 1'-0"

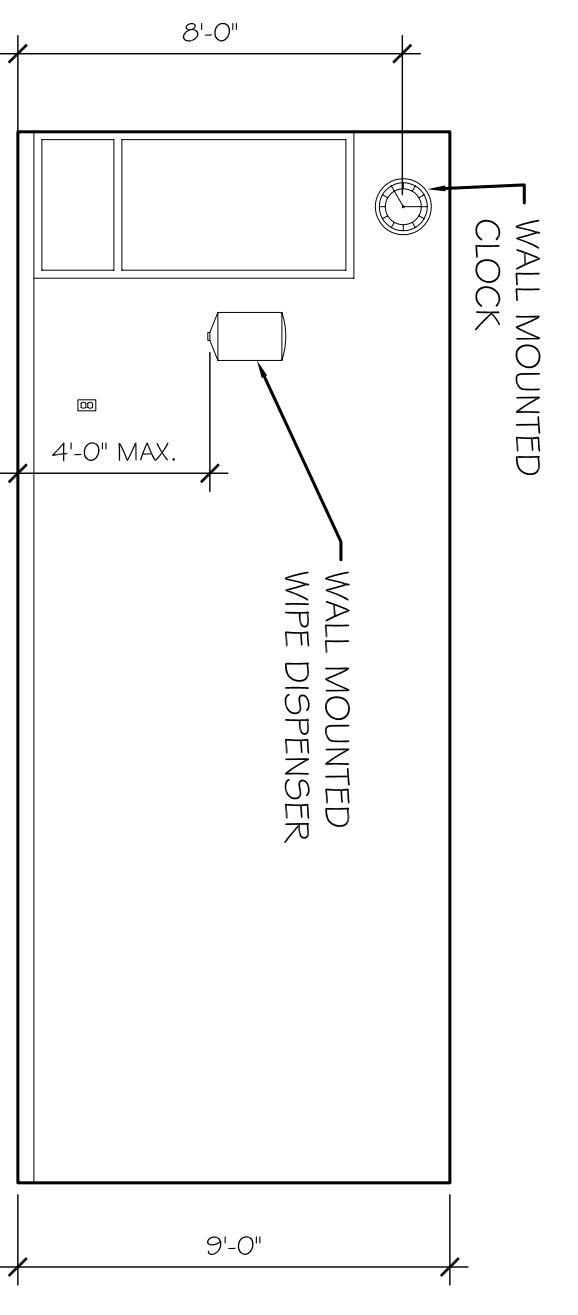

131 FITNESS CENTER ELEVATION
SCALE: 1/4" = 1'-0"

 

132 FITNESS CENTER ELEVATION
SCALE: 1/4" = 1'-0"

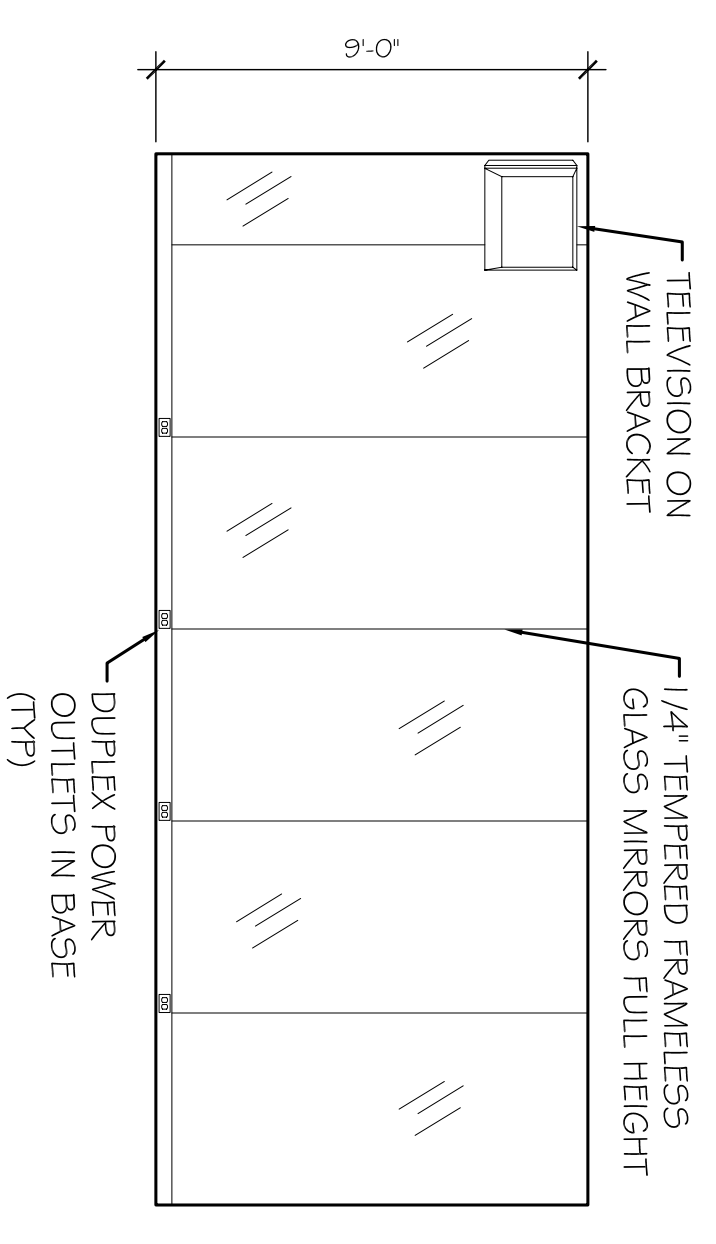

133 FITNESS CENTER ELEVATION
SCALE: 1/4" = 1'-0"

REVISIONS	
#	DESCRIPTION

LAQUINTA INNS & SUITES			
507 CONSTITUTION DRIVE WEST MONROE, LOUISIANA 71292			
JOB No:	2196	DATE:	04-15-2014
DRAWN BY:	JTL	CHECKED BY:	CKD

DAMMON
ENGINEERING, INC.
Architects & Engineers

The above drawings and specifications, designs and arrangements represented hereby are and shall remain the property of Dammon Engineering, and no part thereof shall be copied, adapted to other, or used in connection with any work or project other than the specific project for which they have been prepared and developed without written consent of Dammon Engineering. Total contact with these drawings or specifications shall constitute conclusive evidence of acceptance of these restrictions.

CHIEF ENGINEER: BRIAN MISTICH, P.E.
 CHIEF ARCHITECT: KEVIN KINCHEN
 554 OLD SPANISH TRAIL
 SLIDELL, LA 70458
 dammonengineering.com
 dammoneng@bellsouth.net
 PHONE: 985-649-5832
 FAX: 985-641-5950

PUBLIC AREA INTERIOR ELEVATIONS

SHEET No: 43 OF 53

A35