


480,000 (40')
OVERALL LENGTH

QUANTITY 7 PER SIDE ANCHOR BOLT HOLES
HOLE SIZE .75" FOR 5/8" DIAMETER BOLTS
12,000 TYP.

ANCHOR BOLT LOCATIONS

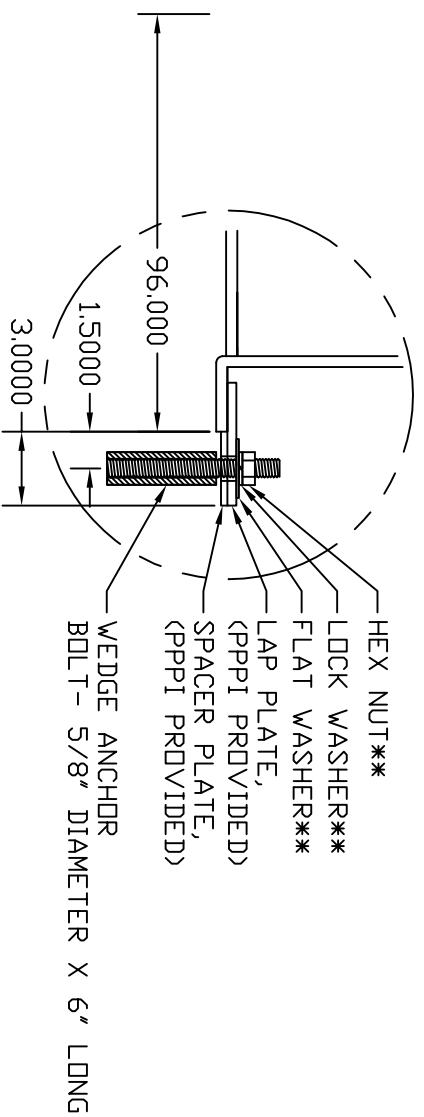

ANCHOR BOLT DETAIL
(SCALE = 6), **HARDWARE BY OTHERS

FINISH COLOR: CAT. WHITE
EST. SHIPPING WEIGHT: 57,000 LBS EXCLUDING FUEL
APPROXIMATE OVERALL DIMENSIONS
LENGTH: 480"
WIDTH: 102"
HEIGHT: 114"
MAIN TANK CAPACITY: 1,250 GAL.
RUPTURE BASIN CAPACITY: 1,375 GAL.
SOUND LEVEL: 82 DBA @ 7m

PROJECT: 1000KW MOBILE UNIT		FOR: _____	
UNLESS OTHERWISE SPECIFIED, DIMENSIONS ARE IN INCHES		PROFESSIONAL POWER PRODUCTS, INC.	
REVISION: 1/04		448 MADISON ST., DAVENP., WI 53714	
SC#	P.O.#	DATE:	09/09/08
DRAWN: PLT	CHECKED: _____	DESIGN: _____	SCALE: 1" = 8"
1000KW MOBILE POWER MODULE W/ 1,250 GAL. FUEL TANK ANCHOR DETAIL		DRAWINGS NO.:	C32L1, 40' REV.
		SHEET:	01 OF 01