



SITE UTILITIES & ILLUMINATION PLAN
SCALE 1" = 20'

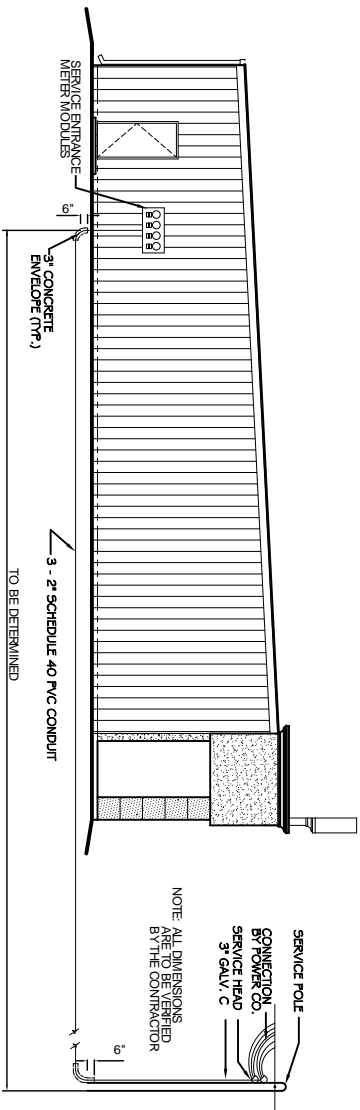


ELECTRICAL SERVICE DETAIL
N.T.S.

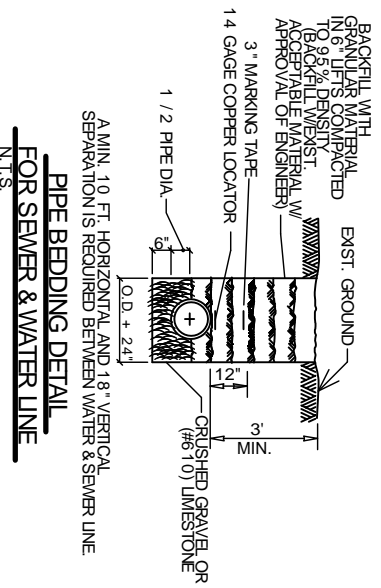

PIPE BEDDING DETAIL FOR SEWER & WATER LINE
N.T.S.

- LEGEND**
- - - - - PROPERTY LINE
 - - - - - BUILDING SETBACK
 - - - - - LANDSCAPING SETBACK MINIMUM AND BUFFER ZONE LIMITS AT REAR
 - - - - - NEW BUILDING OUTLINE
 - - - - - NEW WATER LINE
 - - - - - NEW SEWER LINE
 - - - - - NEW POWER LINE
 - - - - - SILT FENCING DETAIL
 - - - - - NEW DRAIN LINE

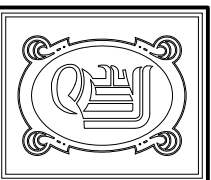

DAMMON ENGINEERING, INC.
CHIEF ENGINEER
EMILETT DAMMON, P.E.

CHIEF ARCHITECT
ROBERT WILTSE

1095 FLORIDA AVENUE
SLIDELL, LA, 70458
OFFICE: 985-649-5832
FAX: 985-641-5950

WEBSITE: WWW.DAMMONENGINEERING.COM
EMAIL: DAMMONENG@BELLSouth.NET

ARCHITECTURE
ENGINEERING
STUDIES
PLANNING
INVESTIGATION
EXPERT WITNESS

J D PLAZA
345 GAUSE
BOULEVARD
WEST
SUDELL, LA

SITE UTILITIES & ILLUMINATION PLAN

REV:

SCALE: AS NOTED

JOB#: 2037

DATE: 10-01-09

SHEET 4

C-3

OF 19