


149.80'

149.72'

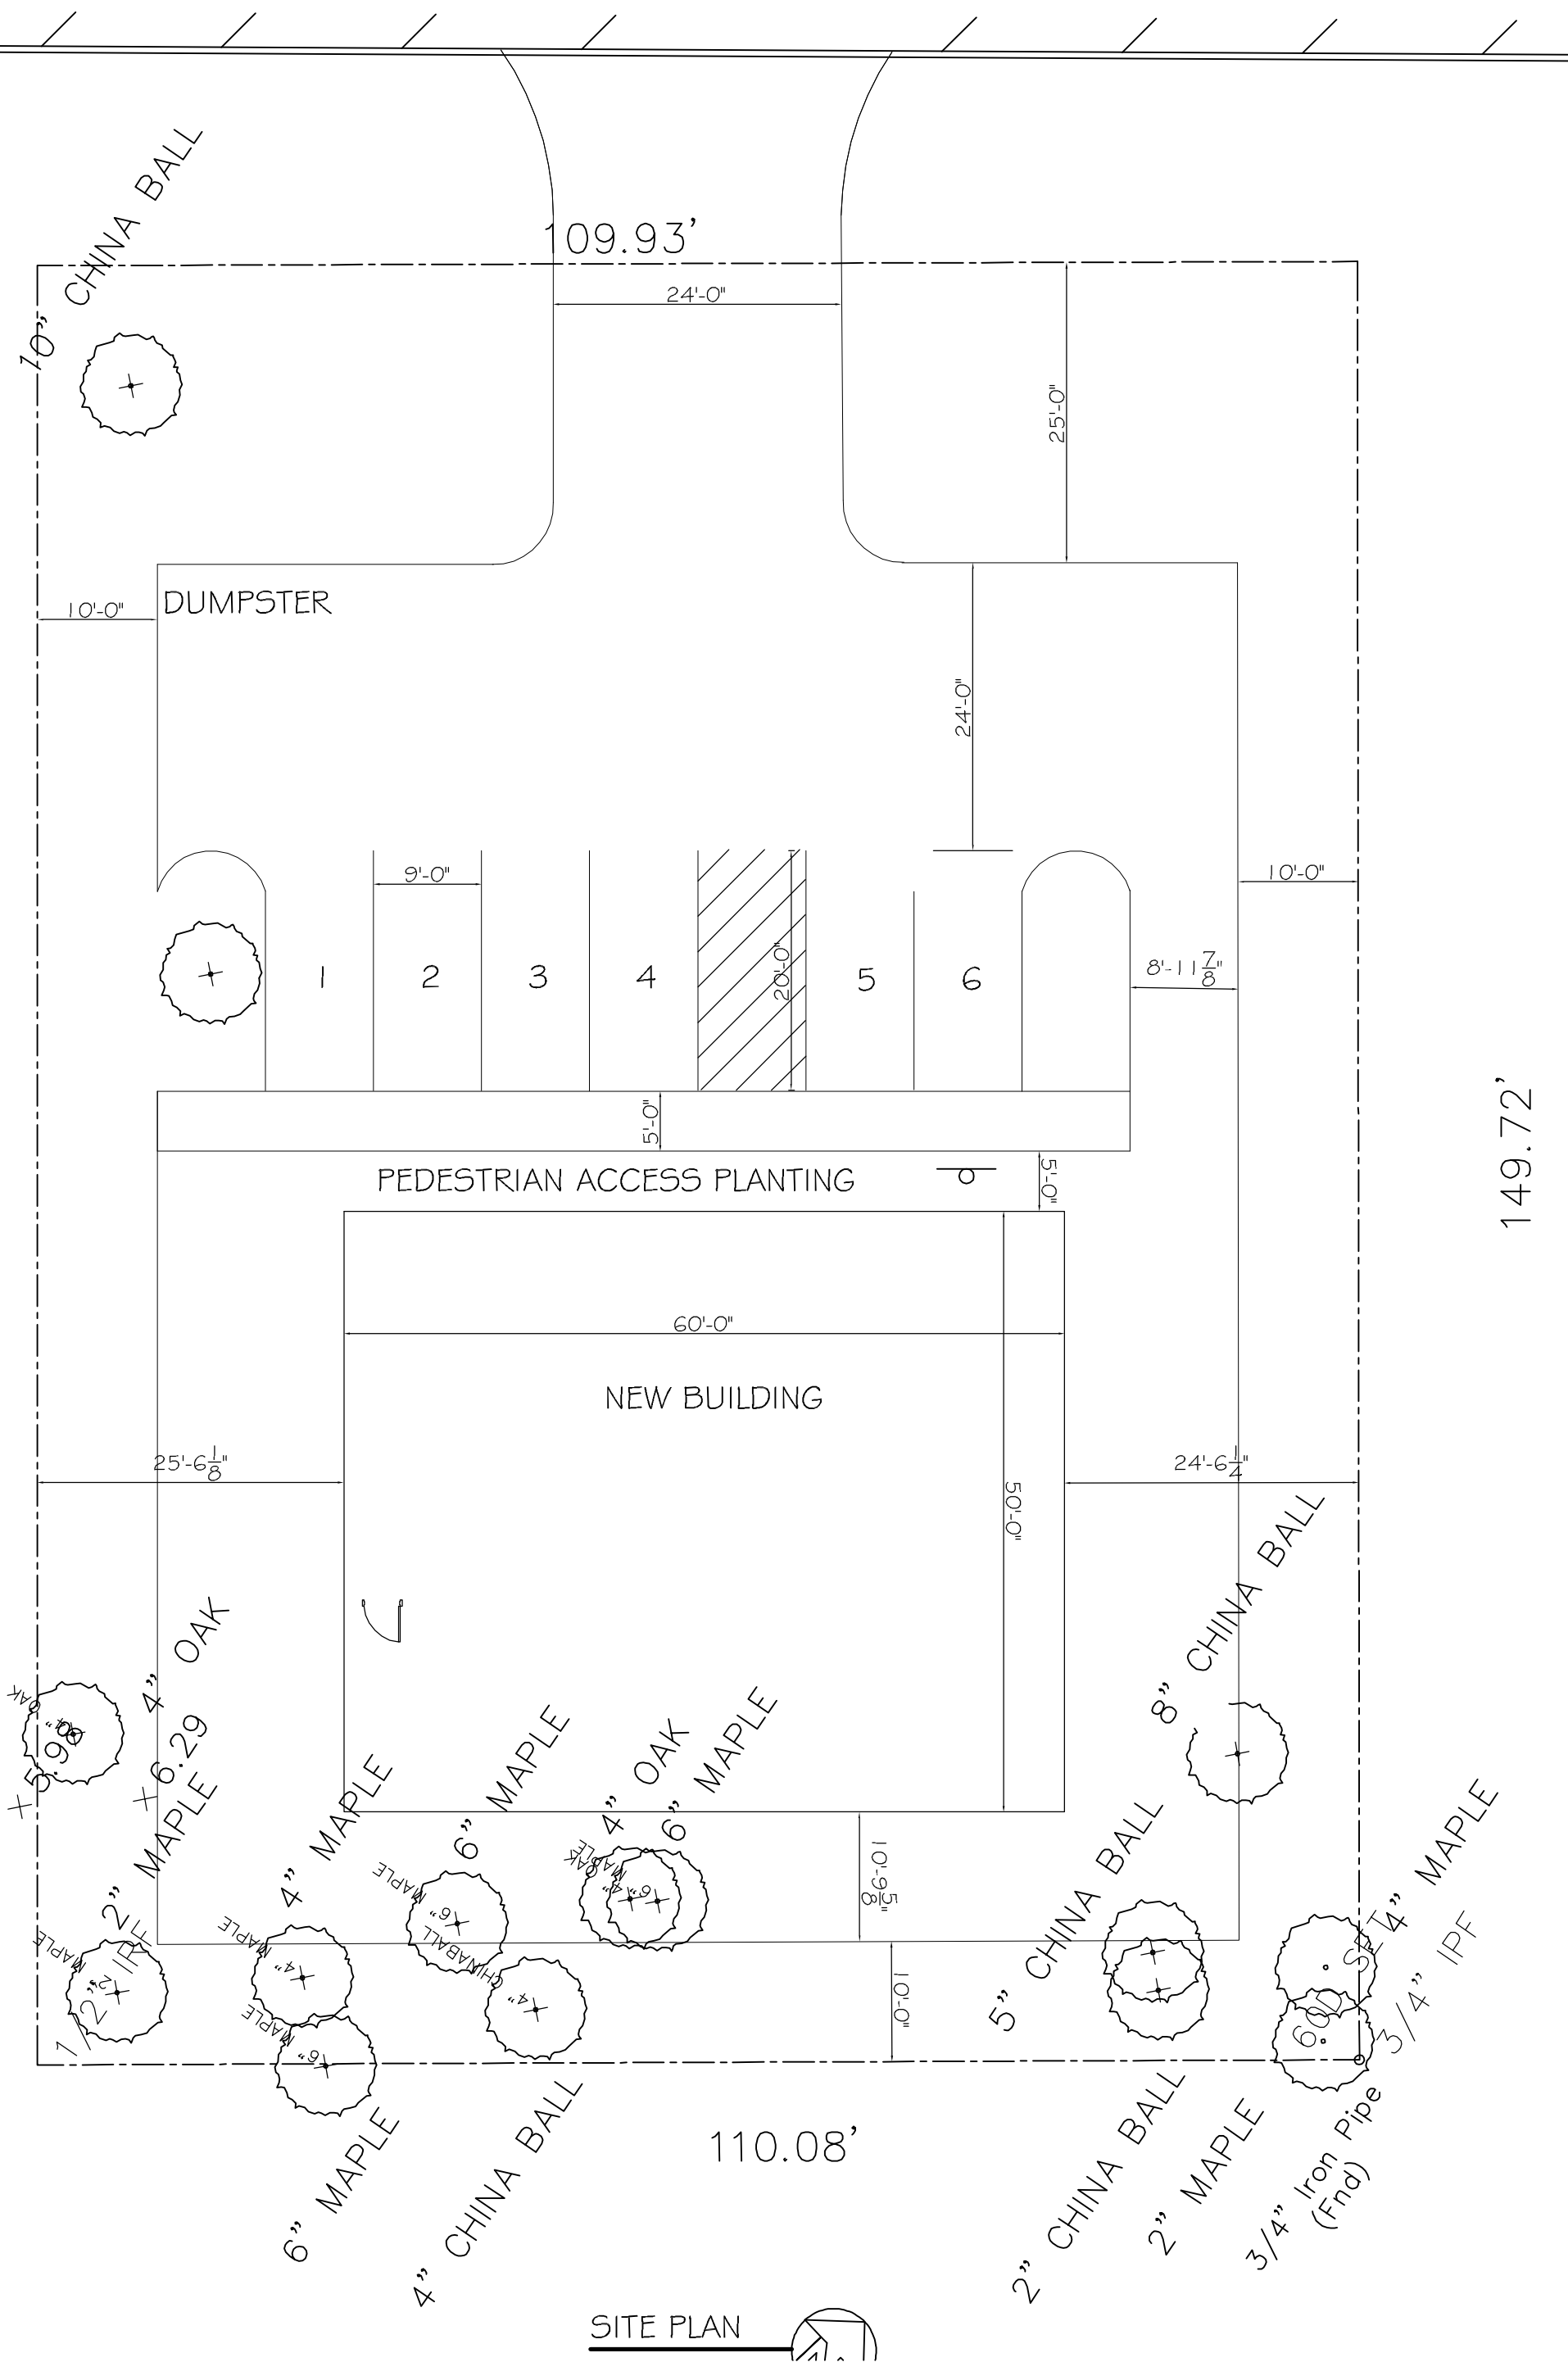

SITE PLAN

