






NOTE:
CONTRACTOR/OWNER TO VERIFY EQUIPMENT,
UTILITY TIE-INS AND ELECTRICAL LOCATIONS
PRIOR TO START OF CONSTRUCTION

CEILING TILES
ECLIPSE CLIMA PLUS
OR
DX/DXL

LEGEND

-  - REFLECTIVE CEILING GRID
-  - 2 X 2 FLUORESCENT LIGHT FIXTURE
-  - SUPPLY AIR DUCT
-  - RETURN AIR DUCT

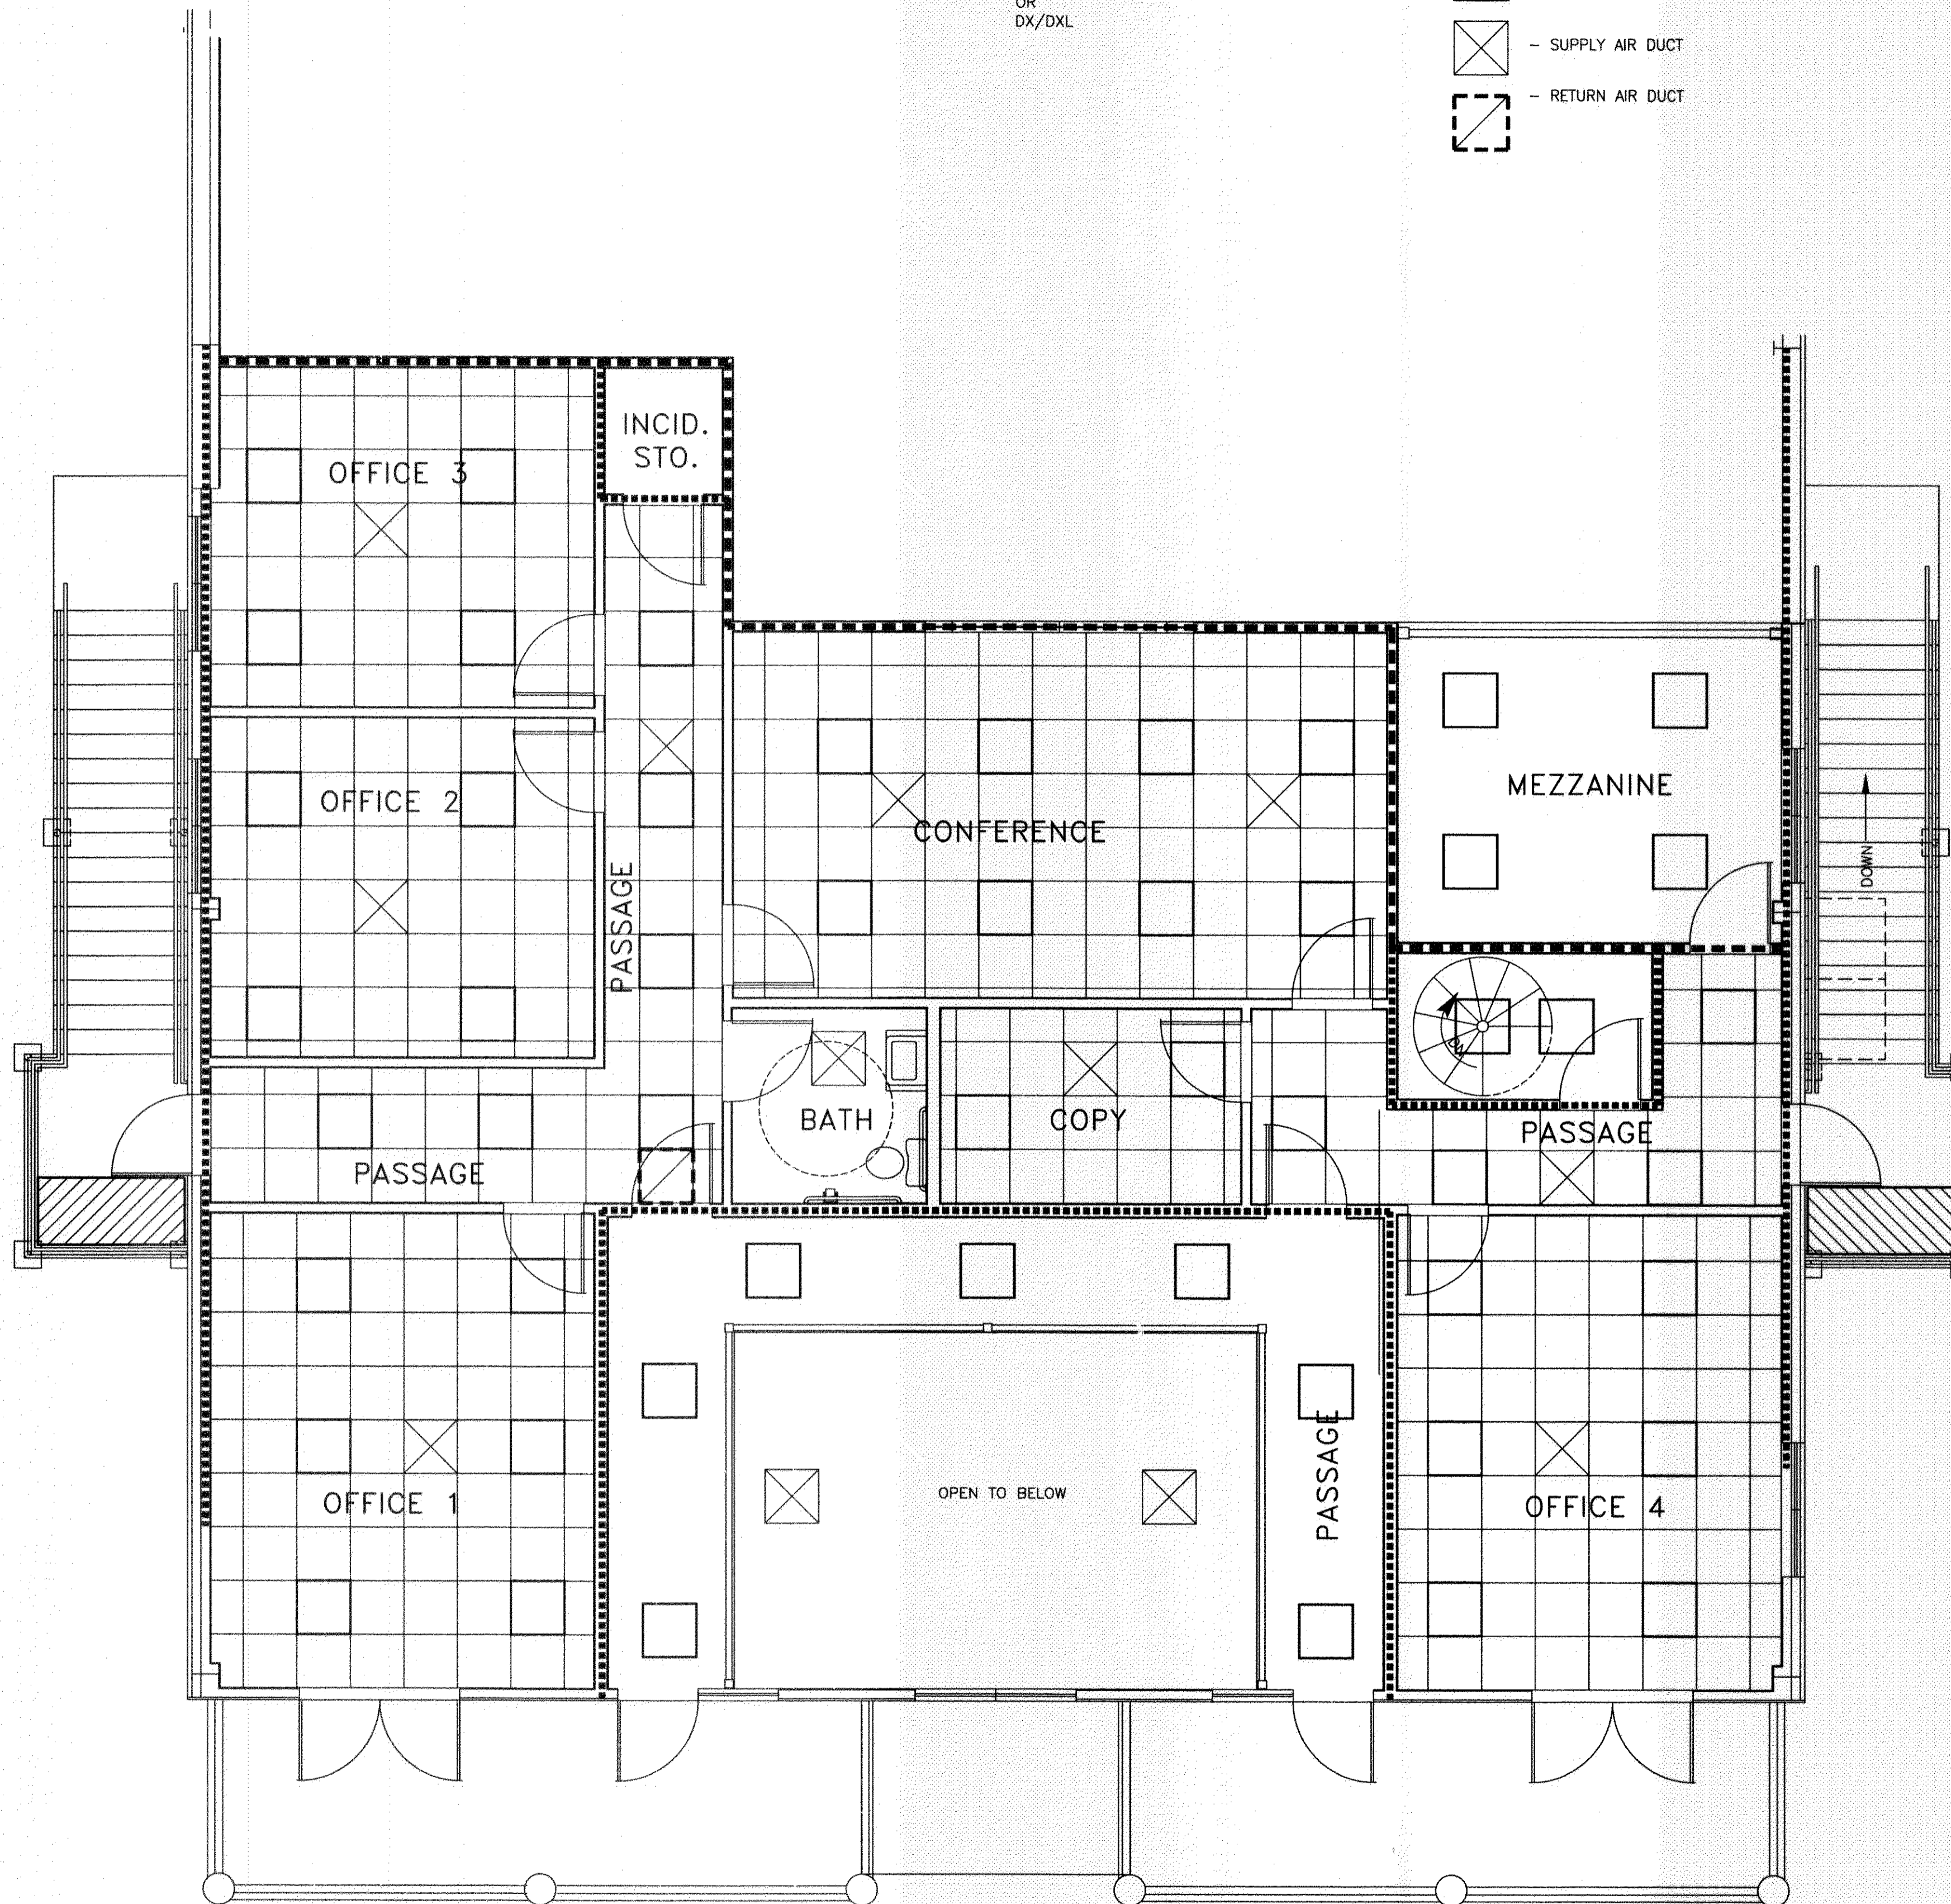


1 REFLECTIVE CEILING PLAN-SECOND FLOOR
A-7 1/4"=1'-0"

REFLECTIVE CEILING PLAN

PYTHON CONSTRUCTION
TRACT 361 OF N. OAKLAWN
ST. TAMMANY PARISH, LA

OFFICE/ WAREHOUSE

DAMMON ENGINEERING, INC.
1095 FLORIDA AVENUE 985-649-5832 SLIDELL, LA. 70458
DAMMONENGINEERING.COM

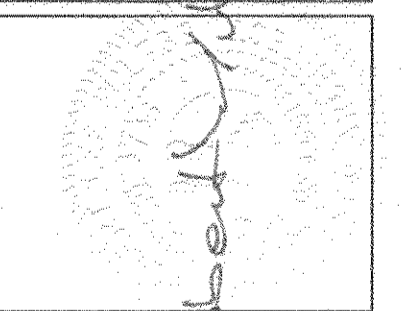

SCALE: AS NOTED

FILE:

JOB NO. 1595

DATE: 03-22-04

SHEET 12

A-7

OF 21

2004 P. REVISED