


SIDEWALK

SIDEWALK

SIDEWALK

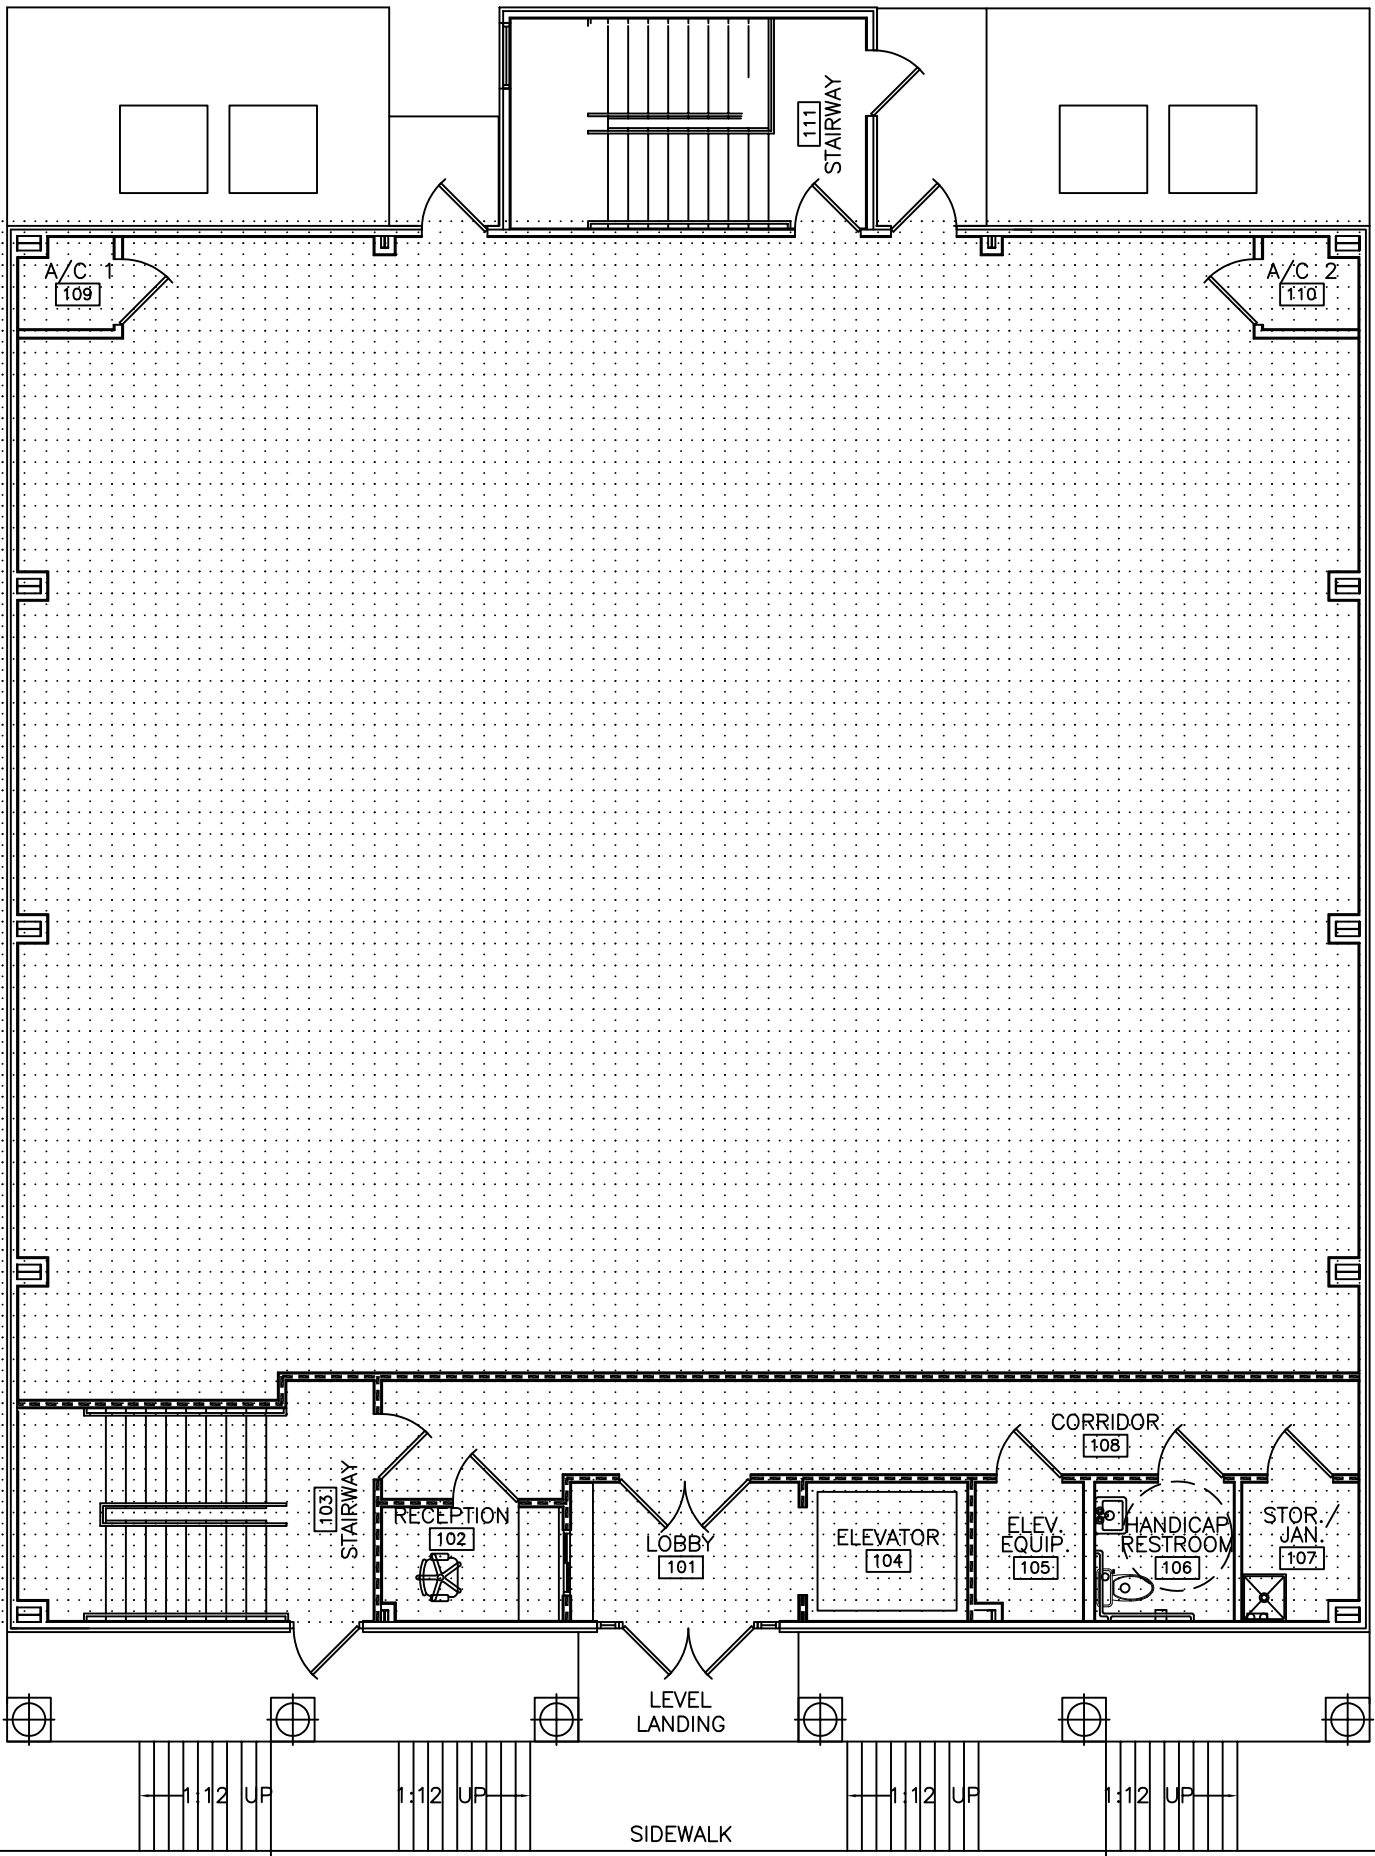

SIDEWALK