


SIDEWALK

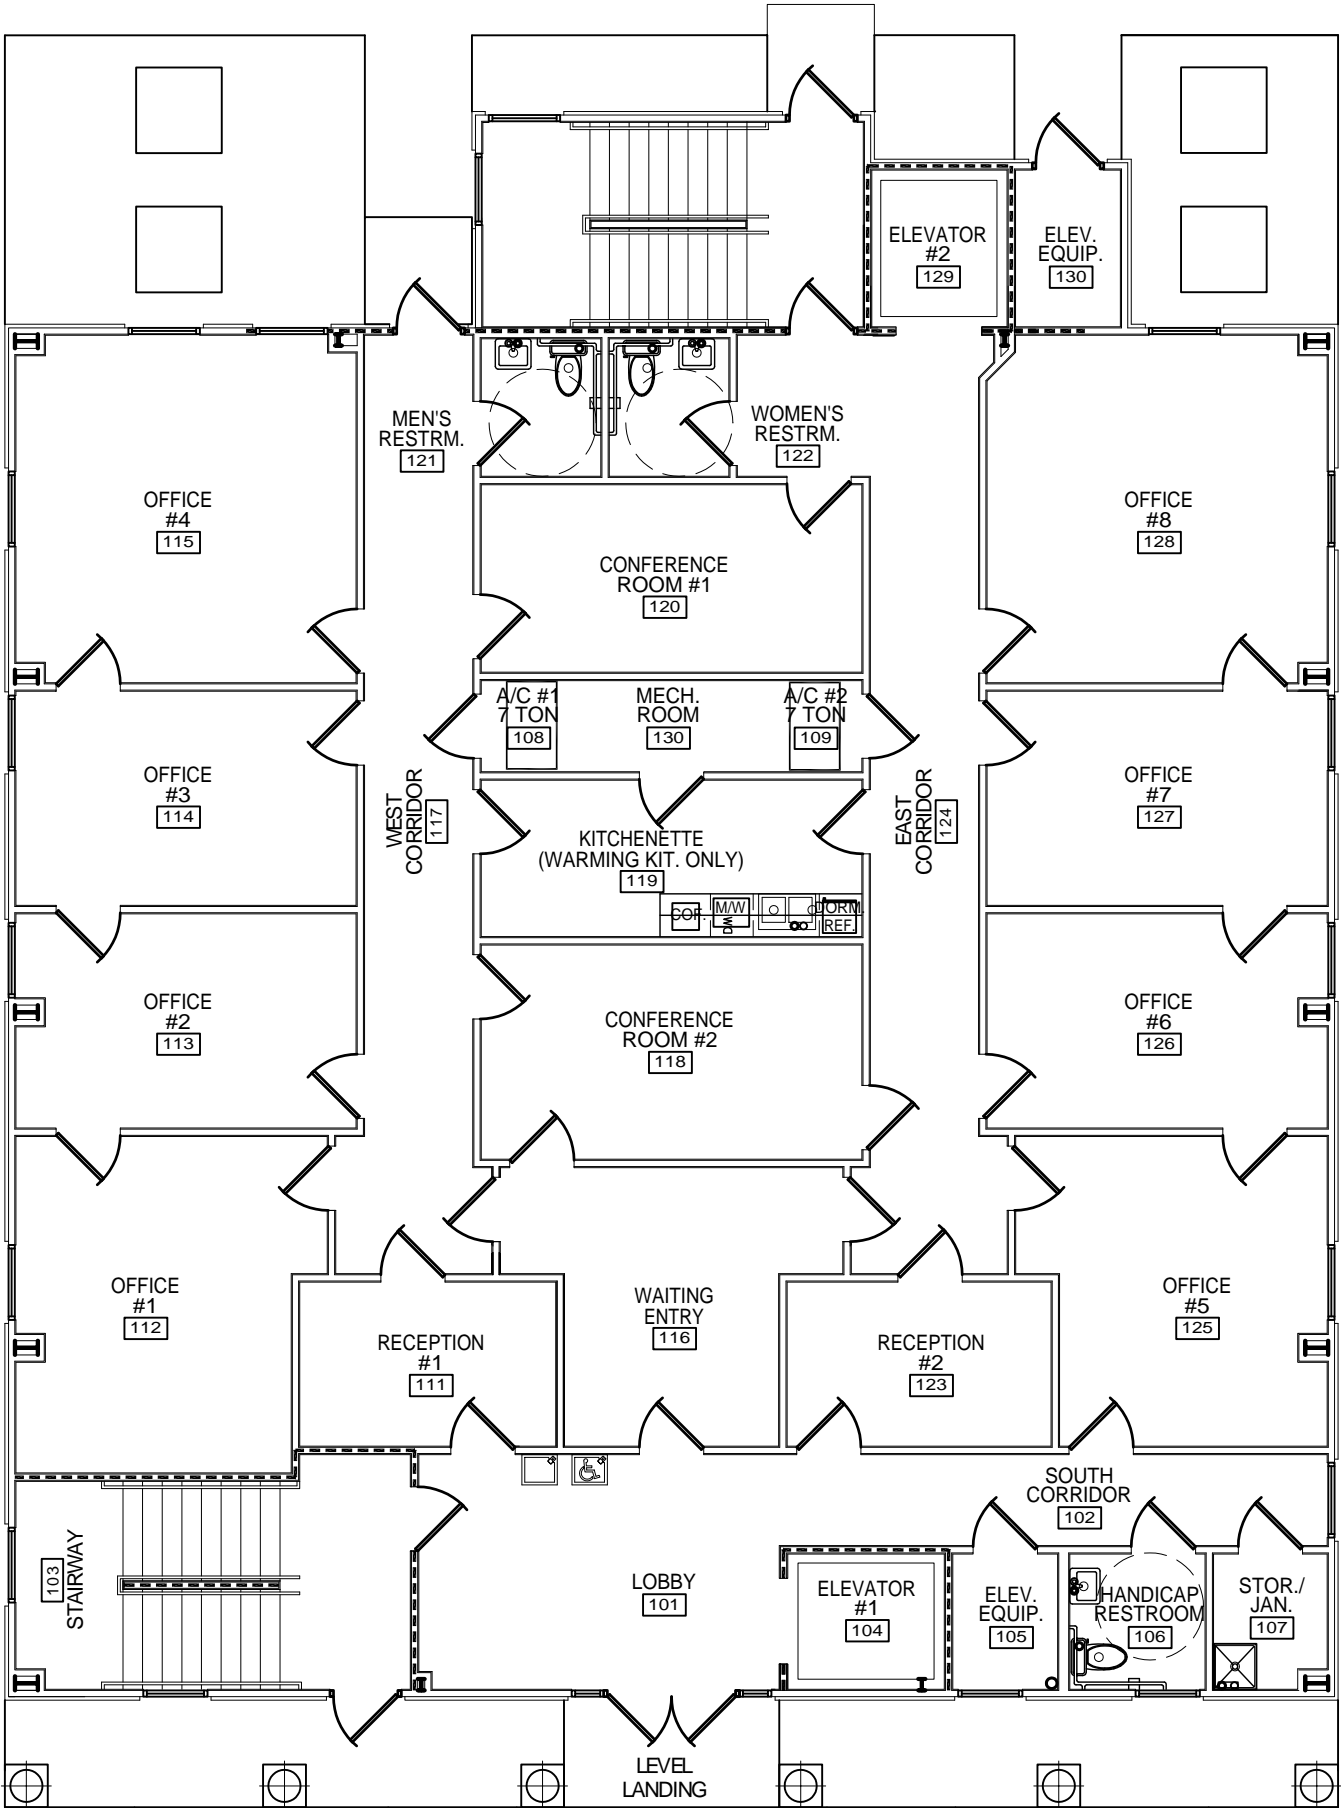

SIDEWALK

SIDEWALK

1:12 UP

1:12 UP

1:12 UP

1:12 UP

SIDEWALK