
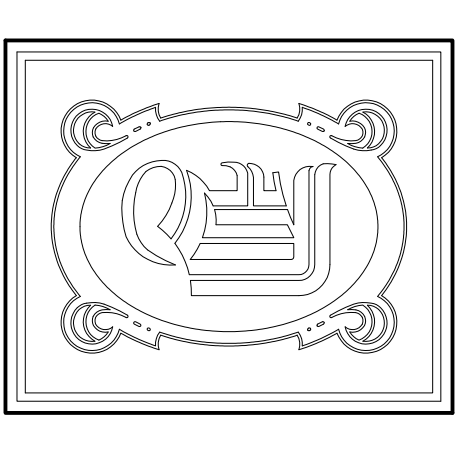


POOL PILING PLAN
SCALE: 3/8"=1'

- NOTES:
1. CONTRACTOR SHALL FIELD VERIFY ALL DIMENSIONS & DEPRESSIONS PRIOR TO COMMENCING WORK.
 2. PILE DATA FROM PSI ENGINEERING SOILS STUDY DATED 9 FEB, 2009
 3. NO FIELD SUPERVISION OR INSPECTION PROVIDED UNDER THIS SEAL UNLESS NOTED OTHERWISE
 4. PILE LAYOUT MAY BE MODIFIED DUE TO ACTUAL DRIVING CONDITIONS. ENGINEER TO BE NOTIFIED ON ANY MODIFICATIONS.
 5. CONTRACTOR IS RESPONSIBLE FOR THE COMPARISON AND VERIFICATION OF PILE LAYOUT DIMENSIONS WITH MOST RECENT EQUIPMENT DRAWINGS, ASSURING THAT PILES DO FALL WITHIN LIMITS OF THE DESIGN.
 6. ALL WATER (RAIN, RISING WATER, ETC.) SHALL BE DIRECTED AWAY FROM THE FOUNDATIONS DURING PREPARATION, PLACING AND CURING OF SAME POSITIVE DRAINAGE MUST BE MAINTAINED AT ALL TIMES.
 7. SEE PSI' SOIL ANALYSIS AND FOLLOW RECOMMENDATIONS OF STUDY.
 8. PILES SHALL BE 12" IN DIAMETER, CAST IN PLACE CONCRETE, 70 FEET LONG, WITH BASE 70 FEET BELOW NATURAL GROUND ELEVATION.
 9. ALL CONCRETE SHALL BE RATED 4000 LB. 28 DAYS

PILE NO.	DEPTH FROM TOP OF POOL CORING	DEPTH FROM TOP OF POOL CORING TO TOP OF BEAM *
1	4 FT 8 IN STEPS	3 FT 8 IN
2	4 FT 8 IN 3 FT 0 IN	3 FT 8 IN
3	4 FT 8 IN 3 FT 0 IN	3 FT 8 IN
4	4 FT 8 IN STEPS	3 FT 8 IN
5	4 FT 8 IN 3 FT 0 IN	3 FT 8 IN
6	4 FT 8 IN 3 FT 0 IN	3 FT 8 IN
7	4 FT 11 IN 3 FT 3 IN	3 FT 11 IN
8	4 FT 11 IN 3 FT 3 IN	3 FT 11 IN
9	5 FT 2 IN 3 FT 6 IN	4 FT 2 IN
10	4 FT 11 IN 3 FT 6 IN	3 FT 11 IN
11	5 FT 2 IN 3 FT 6 IN	4 FT 2 IN
12	5 FT 5 IN 3 FT 9 IN	4 FT 5 IN
13	5 FT 5 IN 3 FT 9 IN	4 FT 5 IN
14	5 FT 0 IN 3 FT 4 IN	4 FT 0 IN
15	5 FT 2 IN 3 FT 6 IN	4 FT 2 IN
16	5 FT 4 IN 3 FT 8 IN	4 FT 4 IN
17	4 FT 11 IN 3 FT 3 IN	3 FT 11 IN
18	4 FT 11 IN 3 FT 3 IN	3 FT 11 IN
19	5 FT 3 IN 3 FT 3 IN	4 FT 3 IN
20	4 FT 8 IN 3 FT 0 IN	3 FT 8 IN
21	4 FT 8 IN 3 FT 0 IN	3 FT 8 IN
22	4 FT 11 IN 3 FT 3 IN	3 FT 11 IN
23	5 FT 2 IN 3 FT 6 IN	4 FT 2 IN
24	5 FT 3 IN STEPS	4 FT 3 IN
25	5 FT 3 IN STEPS	4 FT 3 IN

* NOTE THAT POOL SLAB SITS ON BEAM. DESIGN OF PILES IS BY OTHERS. SEE LATEST CIVIL DRAWING FOR ELEV. OF TOP OF CORING. TOP OF PILE CUT OFF ELEV. ARE GIVEN AS FT. & IN. BELOW POOL CORING

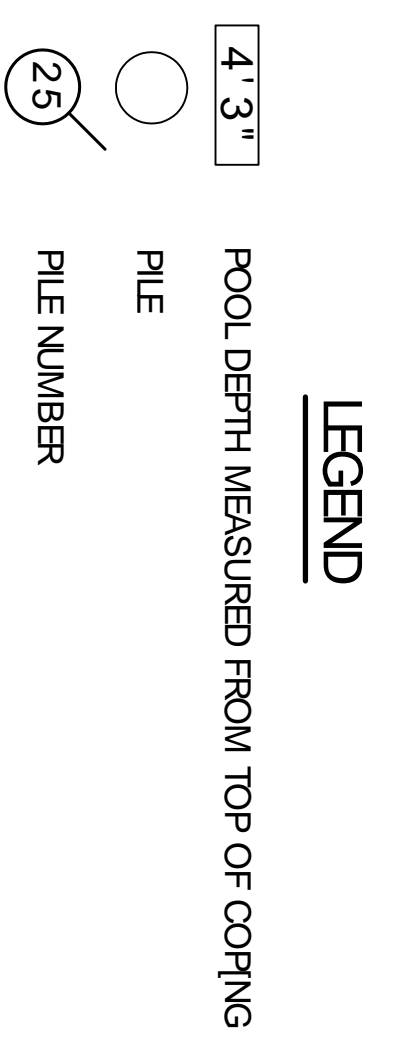

DAMMON ENGINEERING, INC.
 CHIEF ENGINEER
 EMMETT DAMMON, P.E.
 CHIEF ARCHITECT
 ROBERT WILTSE

554 OLD SPANISH TRAIL
 SLIDELL, LA, 70458
 OFFICE: 985-649-5832
 FAX: 985-641-5950

WEBSITE: WWW.DAMMONENGINEERING.COM
 EMAIL: DAMMONENG@BELL.SOUTH.NET

ARCHITECTURE
 ENGINEERING
 STUDIES
 PLANNING
 INVESTIGATION
 EXPERT WITNESS

PARC PLACE APARTMENTS CHALMETTE, LA

ROTOLO CONSULTANTS, INCORPORATED
 894 ROBERT BLVD. SLIDELL, LA

POOL PILING LAYOUT PLAN

REV:
 SCALE: AS NOTED
 JOB#: 2103B
 DATE: 04-15-11
 SHEET