


BULKHEAD NOTE:
 BULKHEAD REQUIREMENTS ALONG EXISTING DRAINAGE CANALS SHALL BE DETERMINED AT A LATER DATE BY THE LAND OWNER CLIENT AND CIVIL ENGINEER.

PERIMETER TREATMENT NOTE:
 RETAINING WALL AND/OR SLOPE SHALL OCCUR AT THE PERIMETER PROPERTY LINE OF THIS SITE.
 EXACT TREATMENT WILL BE DETERMINED AT A LATER DATE BY THE LAND OWNER CLIENT AND CIVIL ENGINEER.
 ALL DATA IS CURRENTLY SHOWN KEEPING A HIGH POINT OF 10.10 AT THE PROPERTY LINE WITH THE INTENTION OF A RETAINING WALL OR OFF-SITE SLOPE TO EXISTING GRADE UNLESS SHOWN OTHERWISE.

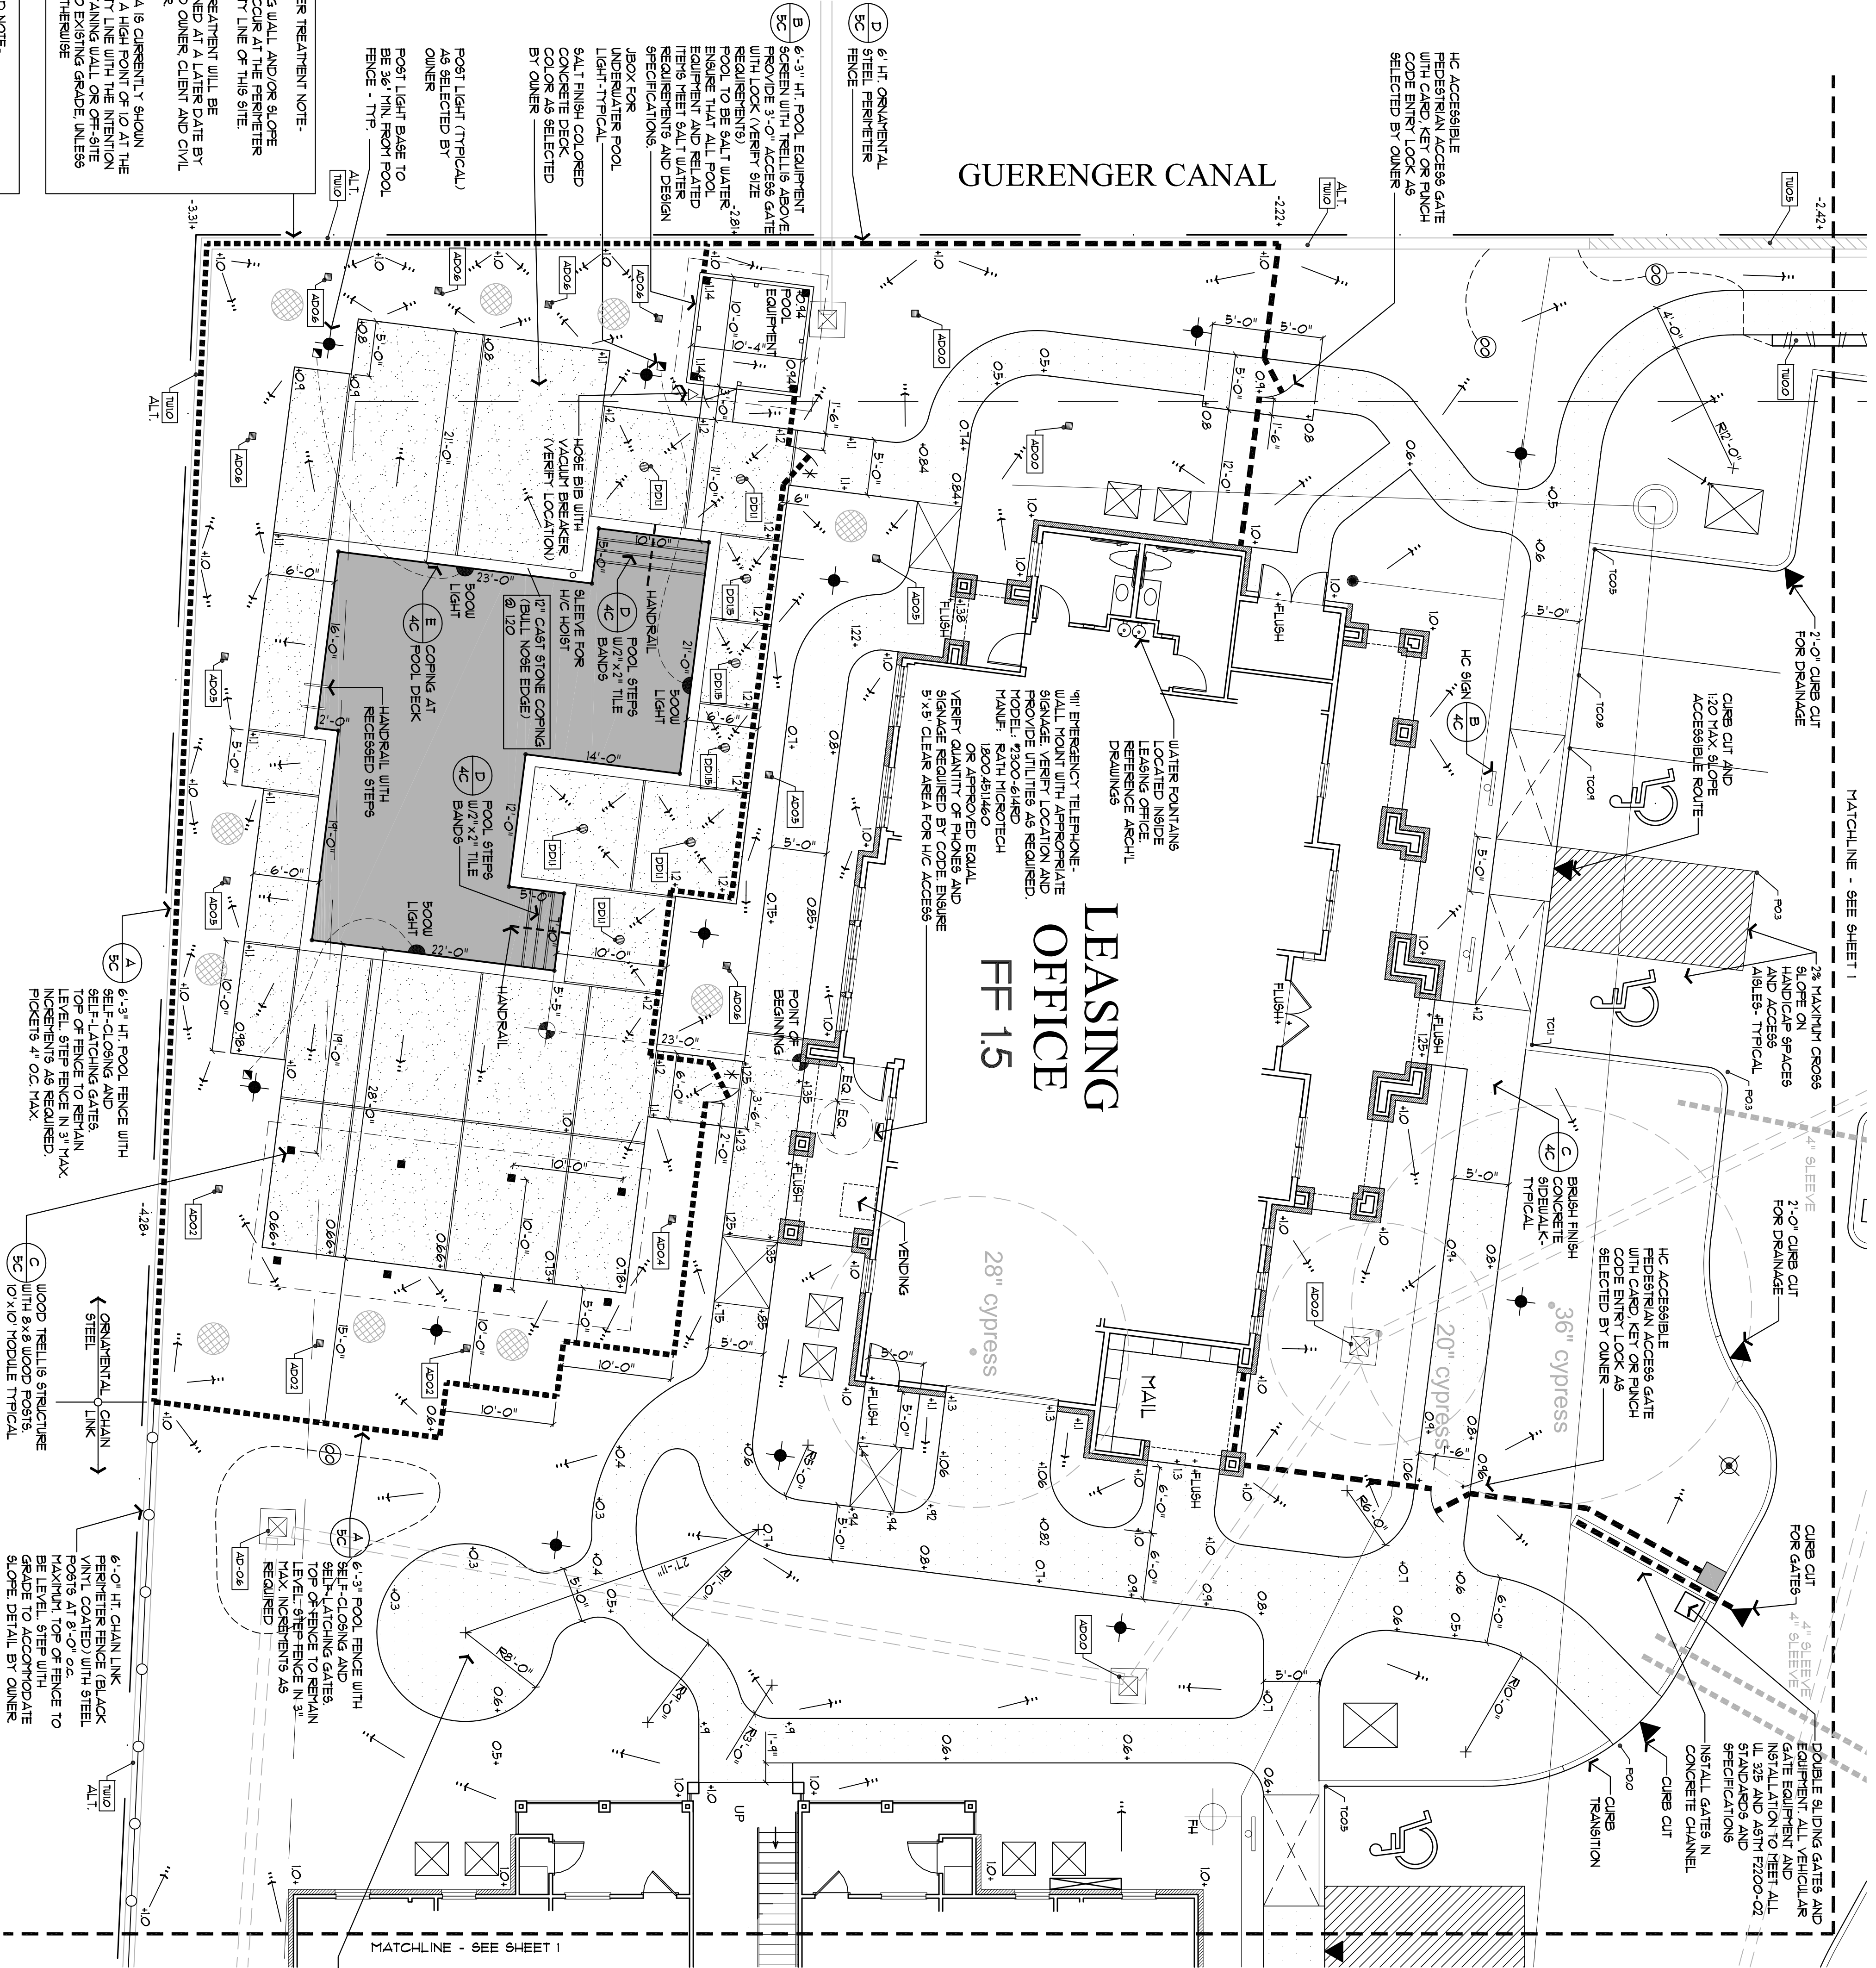

POOL CONSTRUCTION LEGEND

- TOP OF CURB GRADE
- PROPOSED GRADE
- TOP OF WALL GRADE
- AREA DRAIN ELEVATION
- AREA DRAIN
- DECK DRAIN ELEVATION
- DECK DRAIN
- PROPOSED CONTOUR
- DIRECTION OF DRAINAGE
- STONE WALL
- SLOPED WALL
- BRUSH FINISH CONCRETE
- SPECIAL PAVING (REFERENCE PLAN)
- WOOD FENCE
- ORNAMENTAL FENCE
- POOL FENCE
- HANDRAIL / RAILING
- POST LIGHT
- BOLLARD LIGHT
- TREE UP LIGHT
- POOL LIGHT
- SCENCE LIGHT
- FIBER OPTIC LIGHT
- DRAIN LINE
- JUNCTION BOX
- PROPOSED TREE BALL
- POOL DEPTH (FEET AND INCHES)
- POOL DIMENSIONS
- AIR CONDITIONER
- TRANSFORMER
- ELECTRICAL METERS
- BARBER-FREE RAMP AND CURB OPENING
- BARBER-FREE RAMP
- ACCESSIBLE ROUTE 1:20 MAX SLOPE
- CURB OPENING
- IRRIGATION SLEEVE
- ALTERNATE RETAINING WALL

NOTES

- HANDICAP ACCESSIBLE GATE WITH KEY CARD OR COMBINATION LOCK ONLY.
- * INSTALL ON BOTH SIDES OF GATE WHEN GATE SHIELD IS NOT INSTALLED WITH LATCH ON OUTSIDE OF POOL FENCE WHEN GATE SHIELD IS INSTALLED.
- * REFER TO DETAIL A5/C.

NOTE:

- REFER TO SHEET C FOR CONSTRUCTION AND ACCESSIBILITY NOTES.
- REFER TO SHEET 4C FOR POOL SPECIFICATIONS AND DETAILS.
- ALL POOL AND POOL FACILITIES TO MEET ALL STATE OF LOUISIANA CODES AND STANDARDS AS ADOPTED IN THE LOUISIANA ADMINISTRATIVE CODE TITLE 51, PUBLIC HEALTH SANITARY CODE PART XXIV SWIMMING POOLS AND NATURAL OR SEMI-ARTIFICIAL SWIMMING OR BATHING PLACES.
- CONNECT DECK AND AREA DRAIN TO STORM SEWER DRAINAGE SYSTEM. PROVIDE A LINE FOR LOCATION OF STORM SEWER DRAIN AND DRAIN LINES TO BE SIZED BY CIVIL ENGINEER.
- A HOSE BIB AND VACUUM BREAKER SHALL BE PROVIDED FOR WASHING DOWN THE ENTIRE POOL DECK AREA.
- SLOUER AND OUTDOOR DRINKING FOUNTAIN REQUIREMENTS FOR POOL FACILITIES TO BE COVERED BY THE LOCAL HEALTH DEPARTMENT OR OTHER AUTHORIZED AGENCY.

POOL AREA AMENITIES (TABLE):
 BAR-B-BQIE GRILL TRASH RECEPTACLE) AS SELECTED BY OWNER. TABLE TO BE HANDICAP ACCESSIBLE.

POOL COPING:
 12" CAST STONE (BALLNOSE EDGE) COLOR AS SELECTED BY OWNER.

POOL DECK:
 6" CAST STONE (BALLNOSE EDGE) COLOR AS SELECTED BY OWNER.

POOL TILE:
 6" POLYURETHANE 6" x 6" FROSTPROOF, 6" x 6" COLOR AS SELECTED BY OWNER.

POOL PLASTER:
 WHITE.