


PIILING
SCALE: 1/1

INSTALL TWO #5 BARS THROUGH TOP
OF PILING E.W. LEAVE EXPOSED
TO CONC. SWALE ON EA. SIDE (TYP)

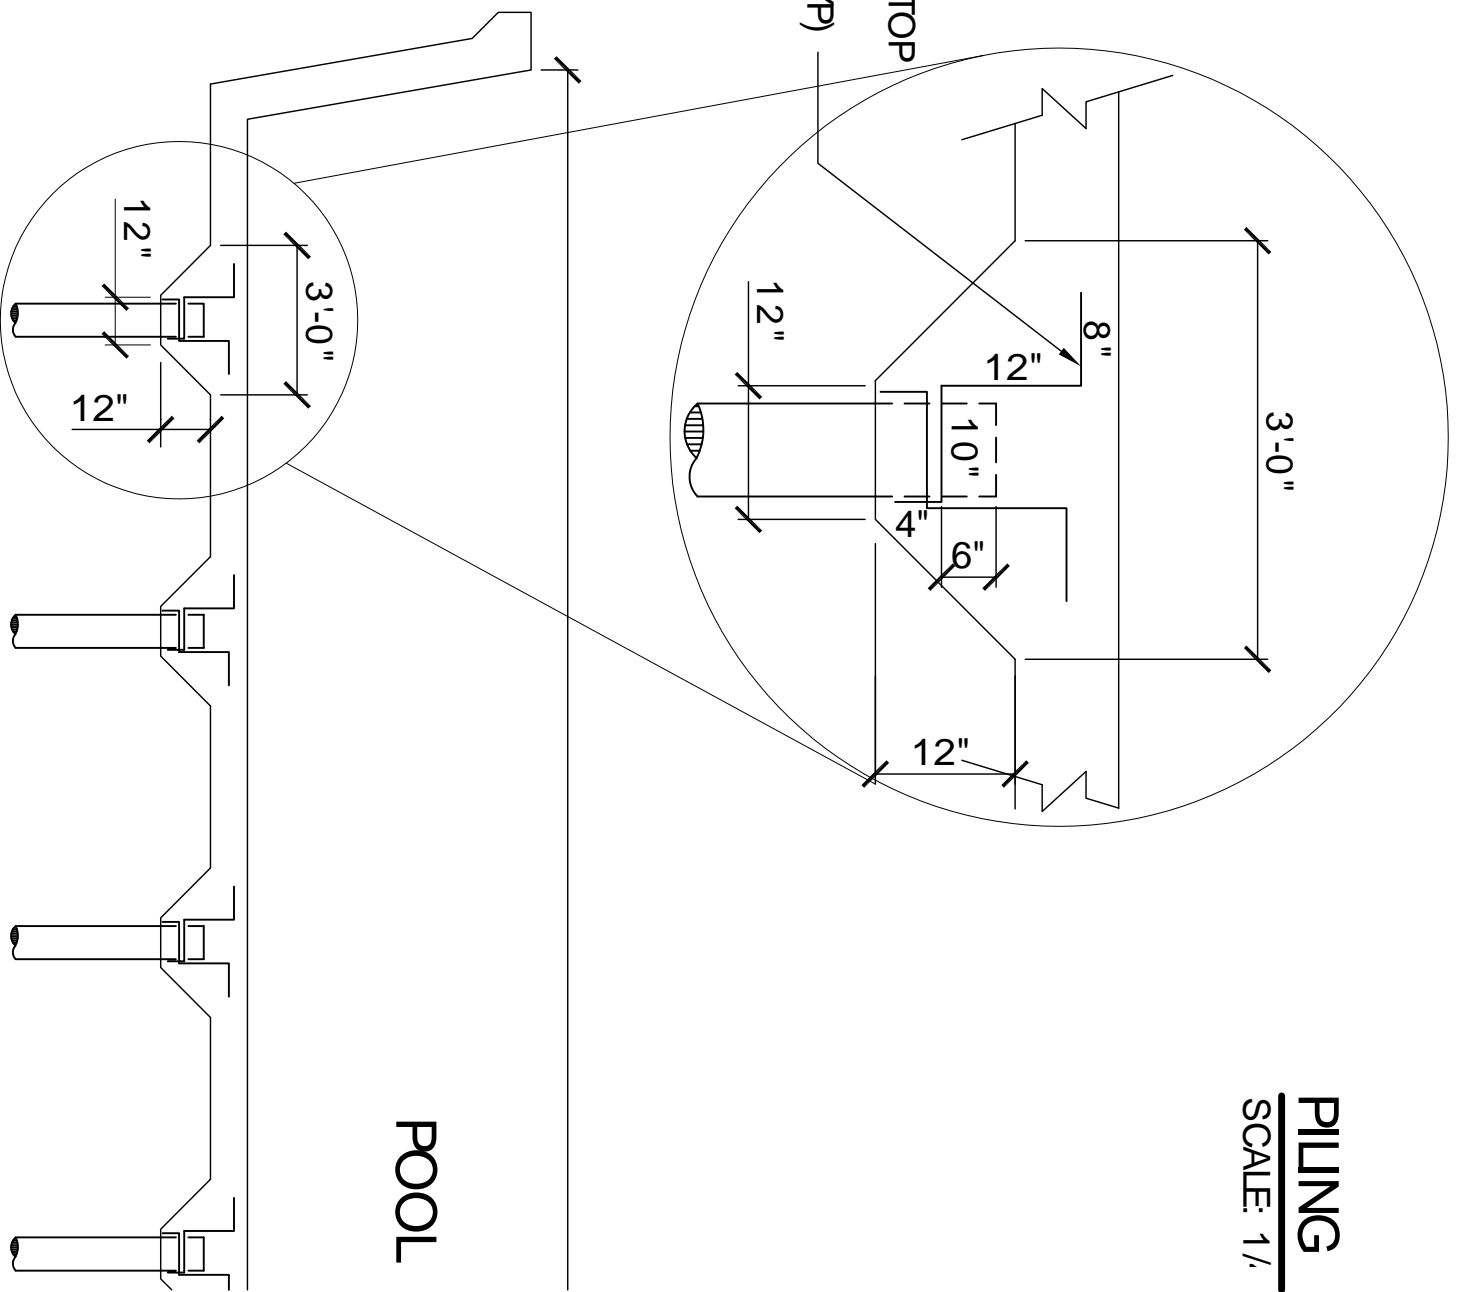

POOL

S